


CHARLOTTE STREET

Note: This is a colour drawing in order to ensure that the information is conveyed correctly it is to be reproduced in full colour.

REVISIONS

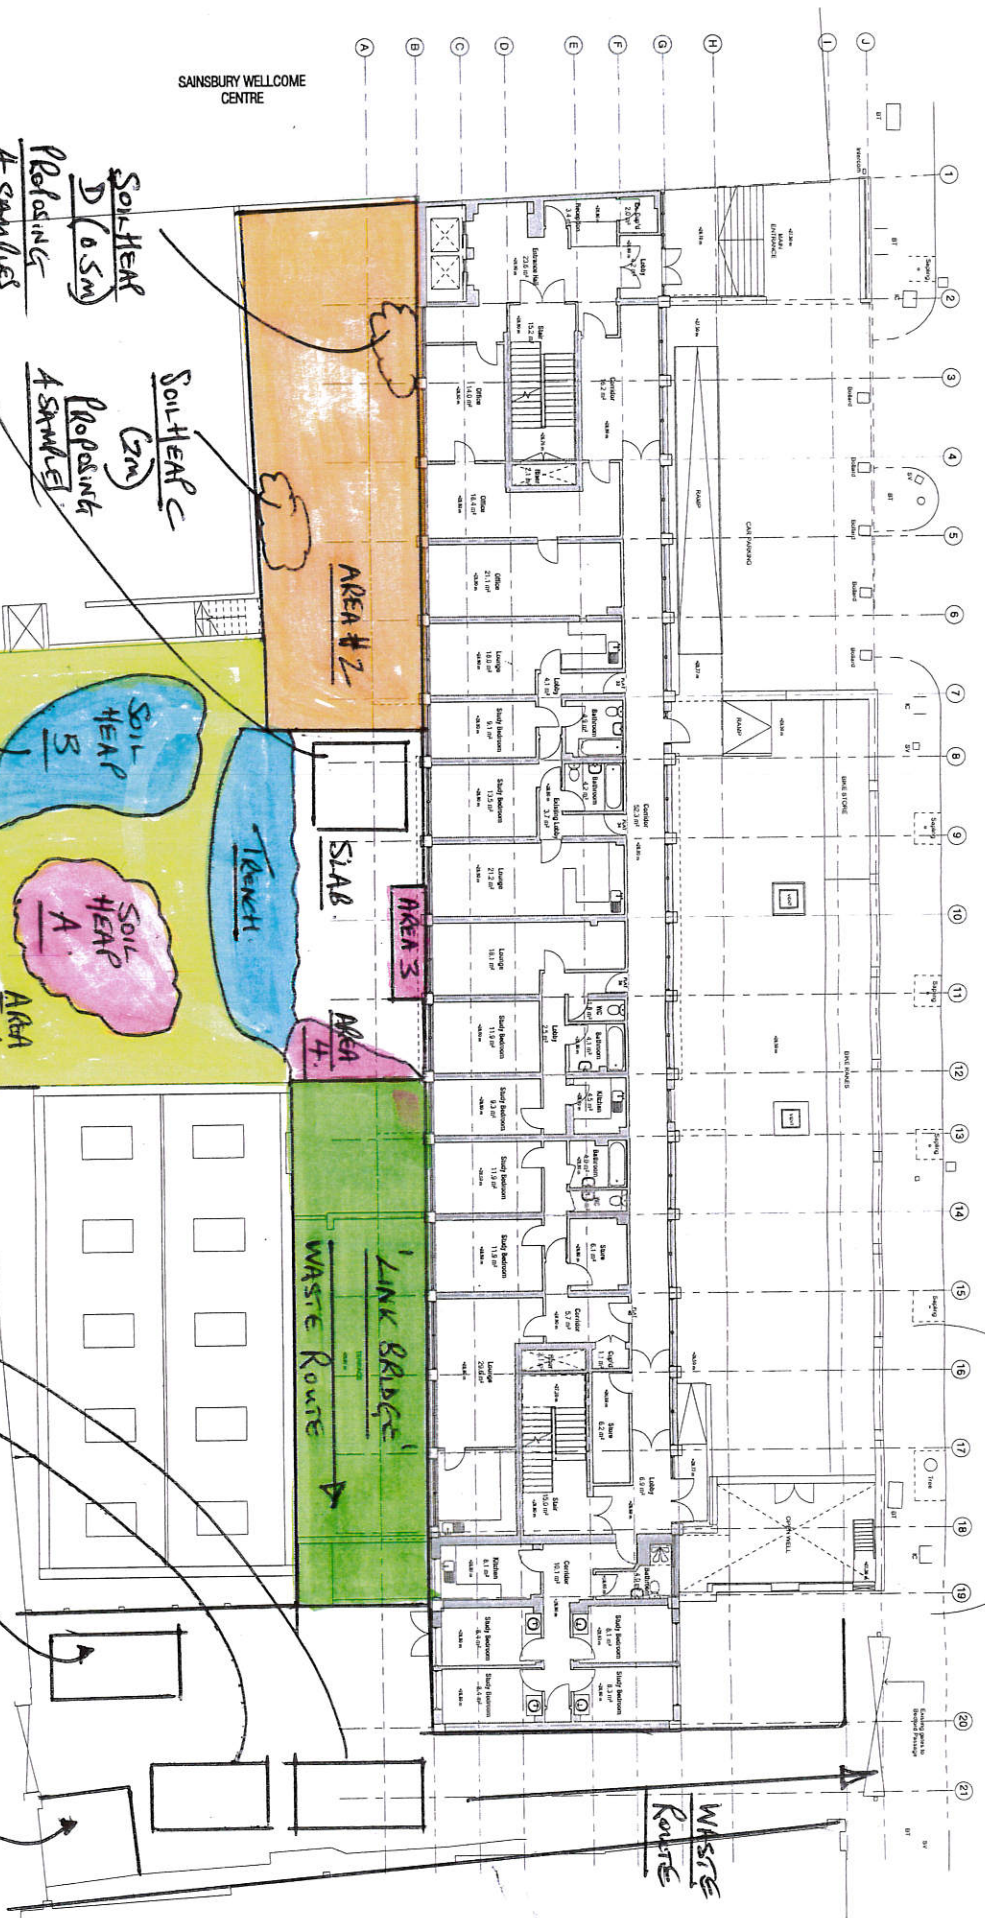

SAINSBURY WELLCOME CENTRE

97 CHARLOTTE STREET

SOIL HEAP D (0.5M)  
ProposinG  
4 SAMPLES

SOIL HEAP C (2M)  
ProposinG  
4 SAMPLES  
HOLDING AREA.

ProposinG  
8 SAMPLES.

2 x 16yd<sup>3</sup> WASTE  
LOAD SKIDS.  
(8MM - 10MM ONLY)

DECONTA MURKIN  
UNIT.

HOLDING AREA.

FOR INFORMATION

DLA ARCHITECTURE

www.dla-architecture.co.uk  
LONDON | WEST OXF  
T: 020 7625 2222 E: info@dlarch.co.uk

PROJECT  
Astor College, UCL

TITLE  
Existing Plan  
Upper Ground Floor

SCALE  
1:100 @ A1

DATE  
09/23/16

DRAWN  
MJB

DATE  
2015.318.050

REVISIONS

