



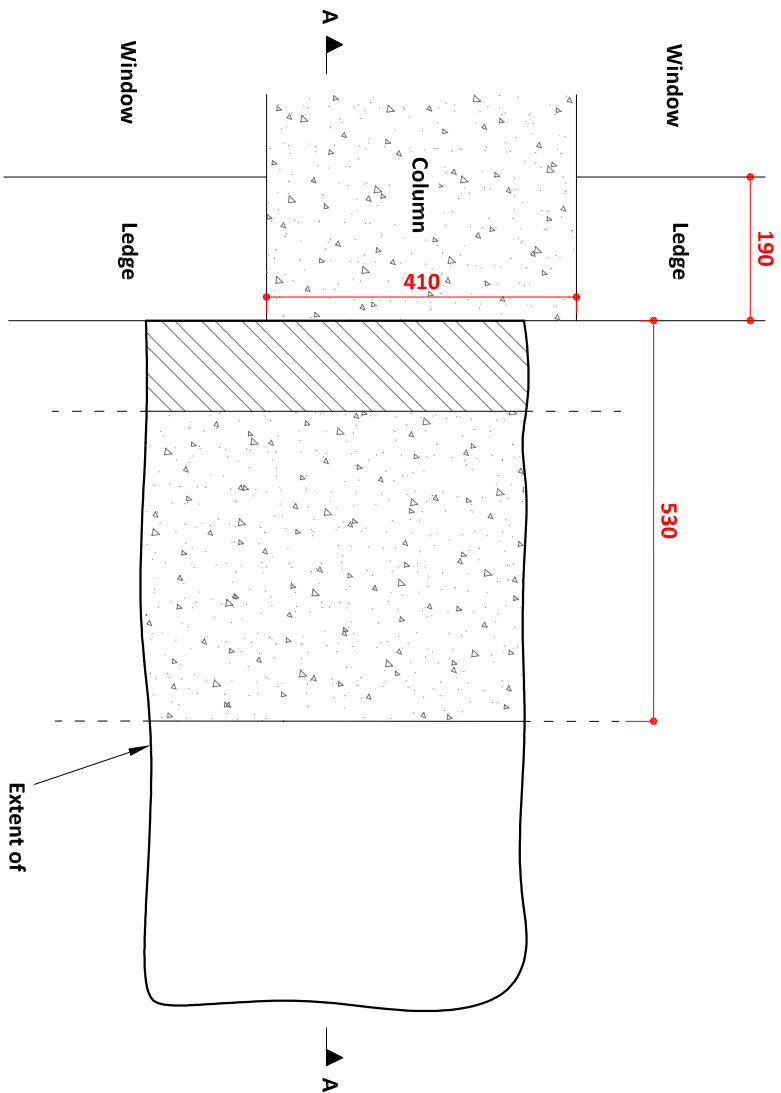

Plan

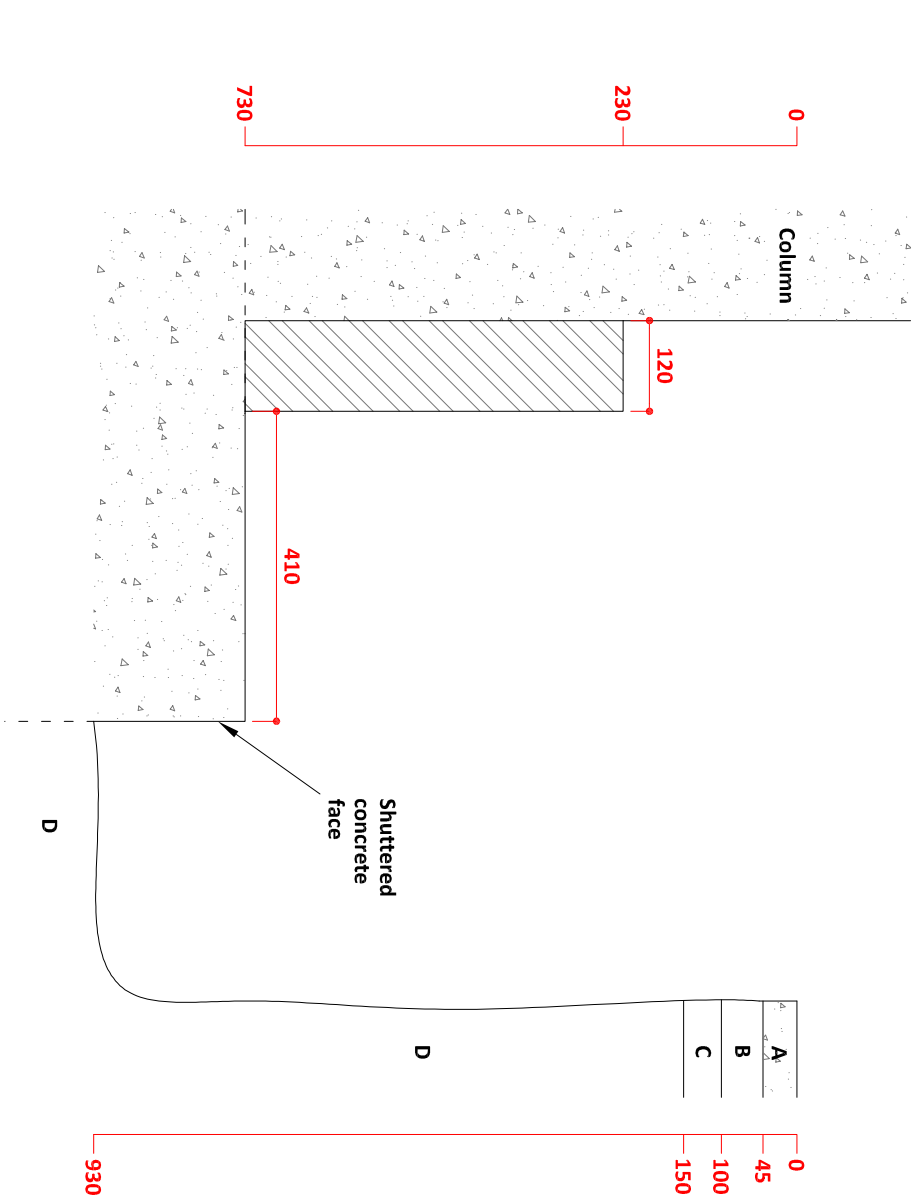

Section A-A



Photographic record



Key

- A. CONCRETE paving slab. (MADE GROUND)
- B. Orange brown SAND. (MADE GROUND)
- C. Grey unreinforced CONCRETE. (MADE GROUND)
- D. Loose brown clayey sandy GRAVEL. Gravel consists of brick, concrete, rebar and plastic. (MADE GROUND)

Observed features
Assumed features

Denotes concrete
Denotes masonry


Notes

1. All dimensions shown in millimetres
2. Disturbed and environmental sample taken at 0.5m depth

Method of excavation		Title		Location reference	
Hand tools	Dimensions	Trial pit record	TP12	Location plan on drawing number	01
As shown	Groundwater observations	13.07.2016	Scale	Appendix	C
No groundwater encountered		1:10 at A3			



Plan

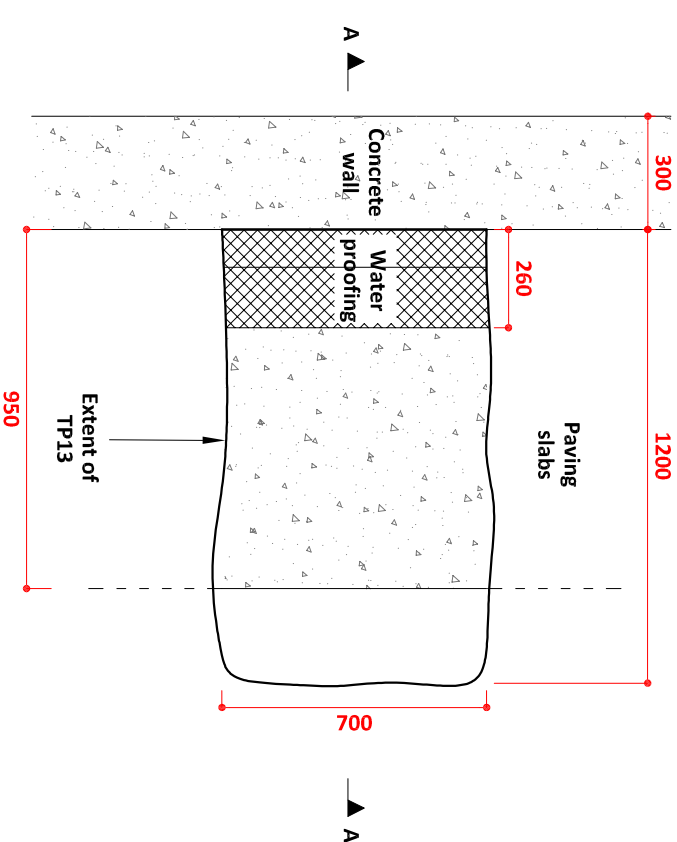

Photographic record



Key

- A. CONCRETE paving slab. (MADE GROUND)
- B. Orange brown SAND. (MADE GROUND)
- C. Loose brown sandy silty GRAVEL. Gravel consists of flint, concrete and ash. (MADE GROUND)
- D. Loose orange brown to light brown sandy clayey GRAVEL. Gravel consists of flint, concrete and brick. (MADE GROUND)


Observed features
Assumed features

Denotes
concrete

Notes


1. All dimensions shown in millimetres
2. Disturbed samples taken from 0.5m and 1.0m depths

Section A-A

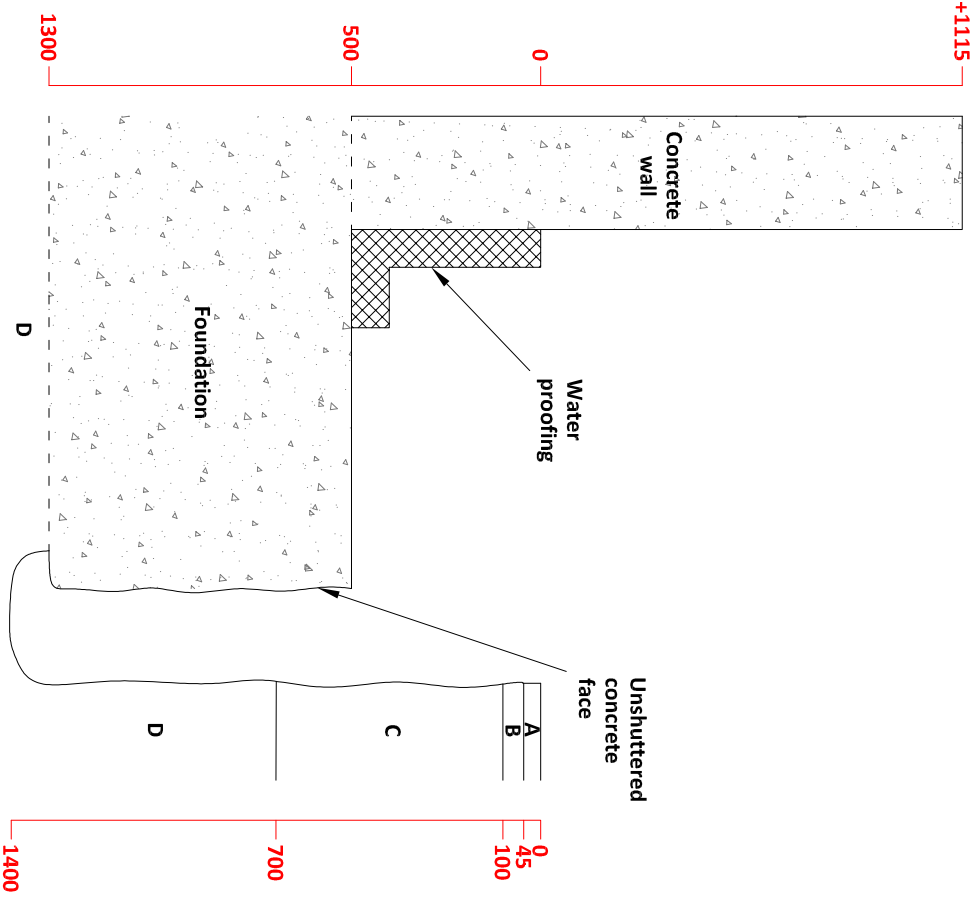

Method of excavation	Title	Location reference
Hand tools	Trial pit record	TP13
Dimensions	Date of works	Location plan on drawing number
As shown	14.07.2016	01
Groundwater observations	Scale	Appendix
No groundwater encountered	1:20 at A3	C


Plan

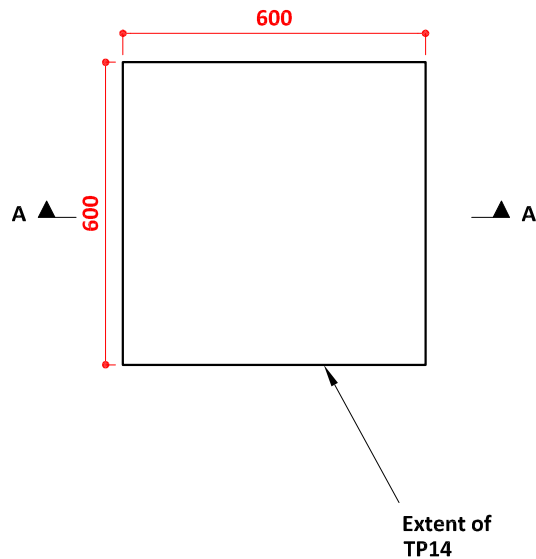

Photographic record



Section A-A

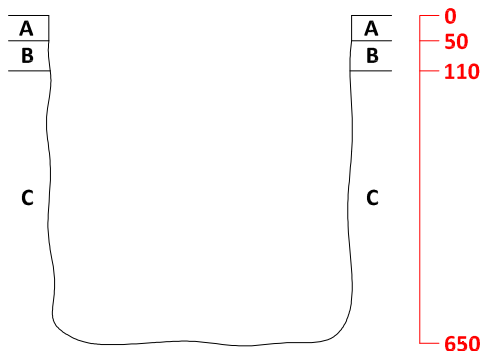

Key

A. CONCRETE paving slab.
(MADE GROUND)

B. Orange brown SAND.
(MADE GROUND)

C. Grey and brown sandy GRAVEL. Gravel consists of
igneous rock, flint and concrete.
(MADE GROUND)

— Observed features
- - - - Assumed features

Notes

1. All dimensions shown in millimetres


Method of excavation
Hand tools
Dimensions
As shown
Groundwater observations
No groundwater encountered

Title
Trial pit record
Date of works
08.08.2015
Scale
1:15 at A4

Location reference
TP14
Location plan on drawing number
01b
Appendix
C



Plan

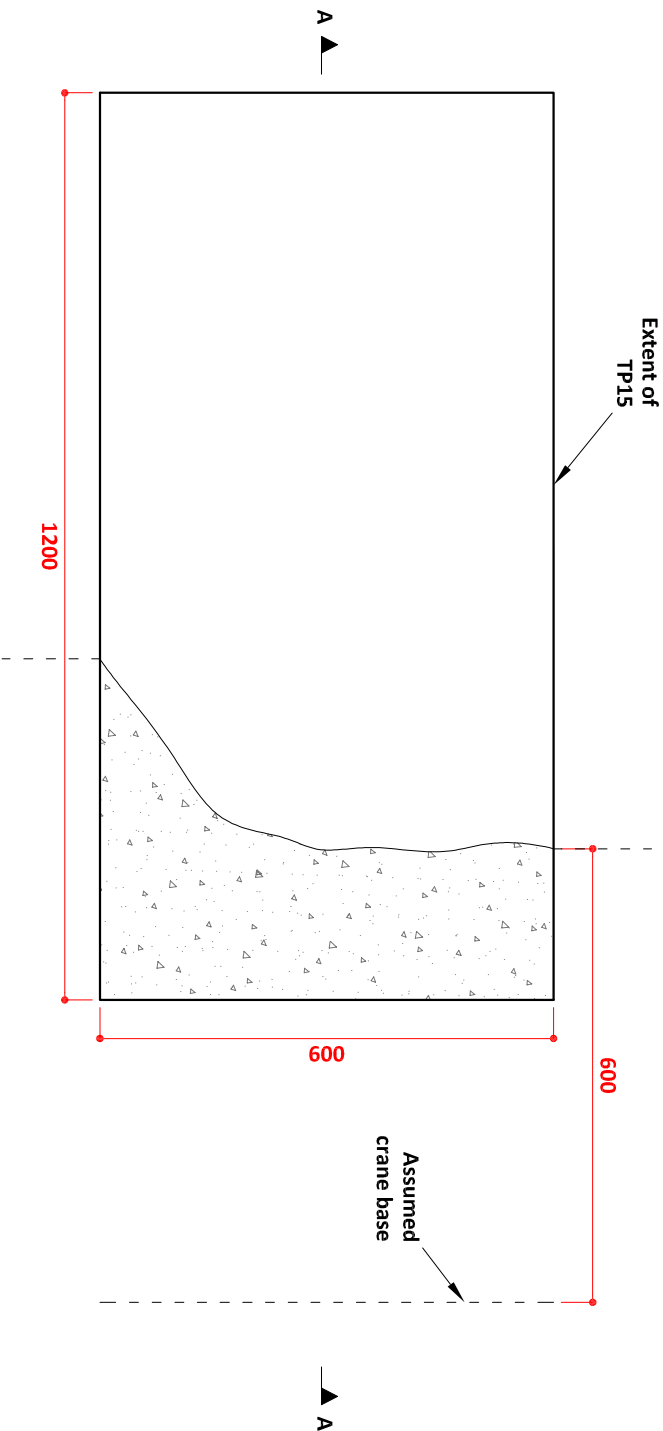

Photographic record



Key

- A. CONCRETE paving slab.
(MADE GROUND)
- B. Orange brown SAND.
(MADE GROUND)
- C. Clayey sandy GRAVEL. Gravel consists of igneous rock, concrete and flint.
(MADE GROUND)
- D. Soft low strength brown gravelly sandy CLAY. Gravel consists of brick, concrete, flint, ash and plastic.
(MADE GROUND)


- Observed features
- - - Assumed features

 Denotes
concrete

Notes


1. All dimensions shown in millimetres

Section A-A

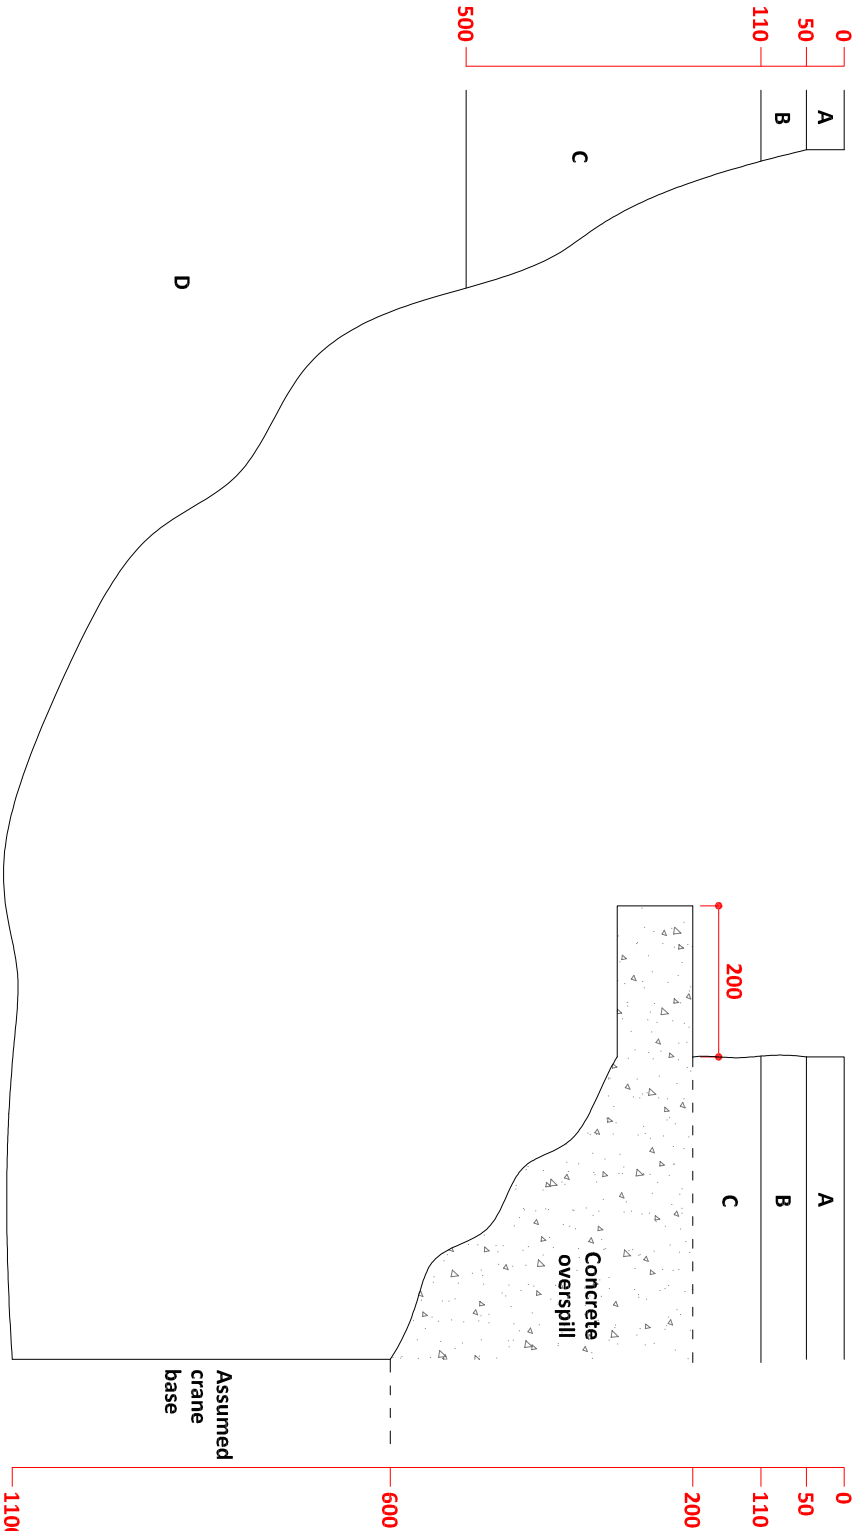

Method of excavation		Title	Location reference
Hand tools		Trial pit record	TP15
Dimensions		Date of works	Location plan on drawing number
As shown		14.07.2016	01b
Groundwater observations		Scale	Appendix
No groundwater encountered		1:10 at A3	C


Plan

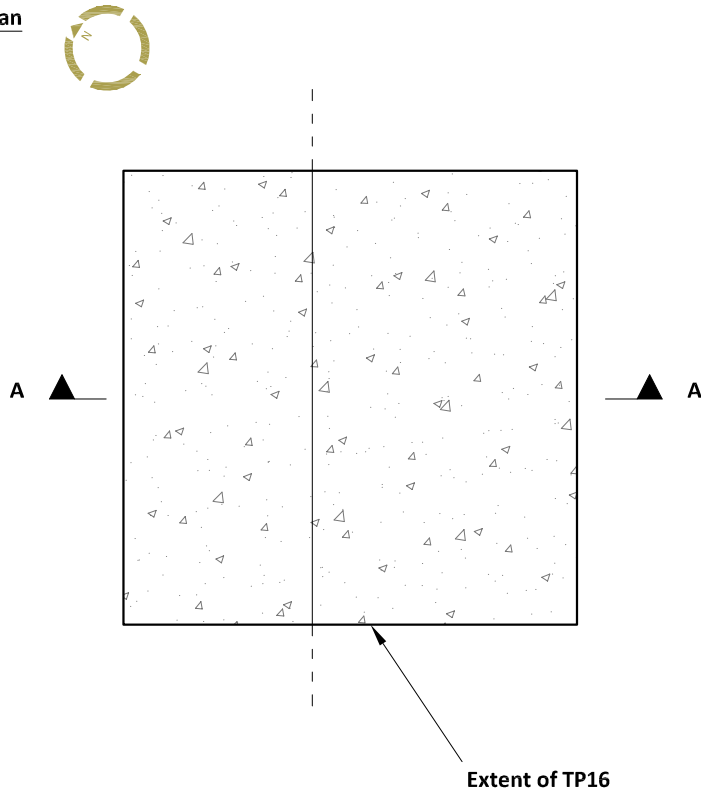

Photographic record



Section A-A

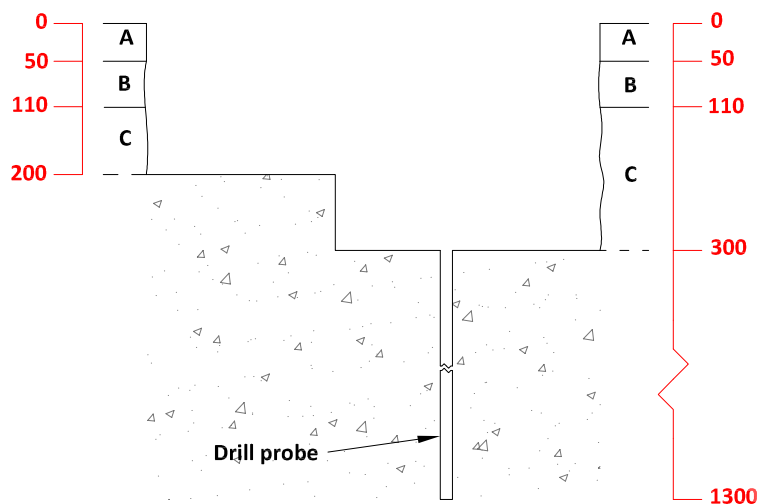

Key

A. CONCRETE paving slab.
(MADE GROUND)

B. Orange SAND.
(MADE GROUND)

C. Grey slightly clayey GRAVEL. Gravel consists
of igneous rock.
(MADE GROUND)

— Observed features
- - - Assumed features

 **Denotes
concrete**

Notes


1. All dimensions shown in millimetres
2. Drilled concrete over 1m thick.

Method of excavation
Hand tools
Dimensions
As shown
Groundwater observations
No groundwater encountered

Title
Trial pit record
Date of works
08.08.2015
Scale
1:10 at A4

Location reference
TP16
Location plan on drawing number
01b
Appendix
C


Plan

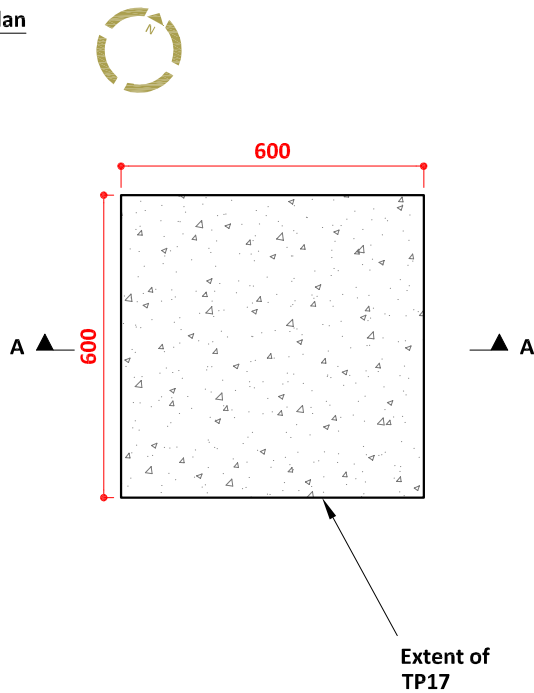

Photographic record



Section A-A

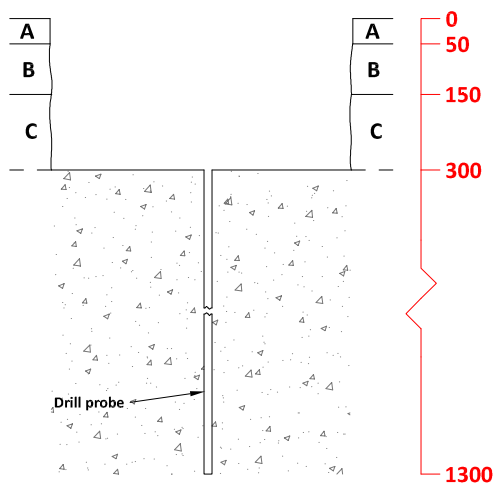

Key

A. CONCRETE paving slab.
(MADE GROUND)

B. Orange brown SAND.
(MADE GROUND)

C. Grey slightly clayey GRAVEL. Gravel consists of igneous rock.
(MADE GROUND)

——— Observed features
- - - - - Assumed features

 Denotes concrete

Notes

1. All dimensions shown in millimetres
2. Concrete drilled over 1m thick

Method of excavation

Hand tools

Dimensions

As shown

Groundwater observations

No groundwater encountered

Title

Trial pit record

Date of works

08.08.2015

Scale

1:15 at A4

Location reference

TP17

Location plan on drawing number


01b

Appendix

C



Plan

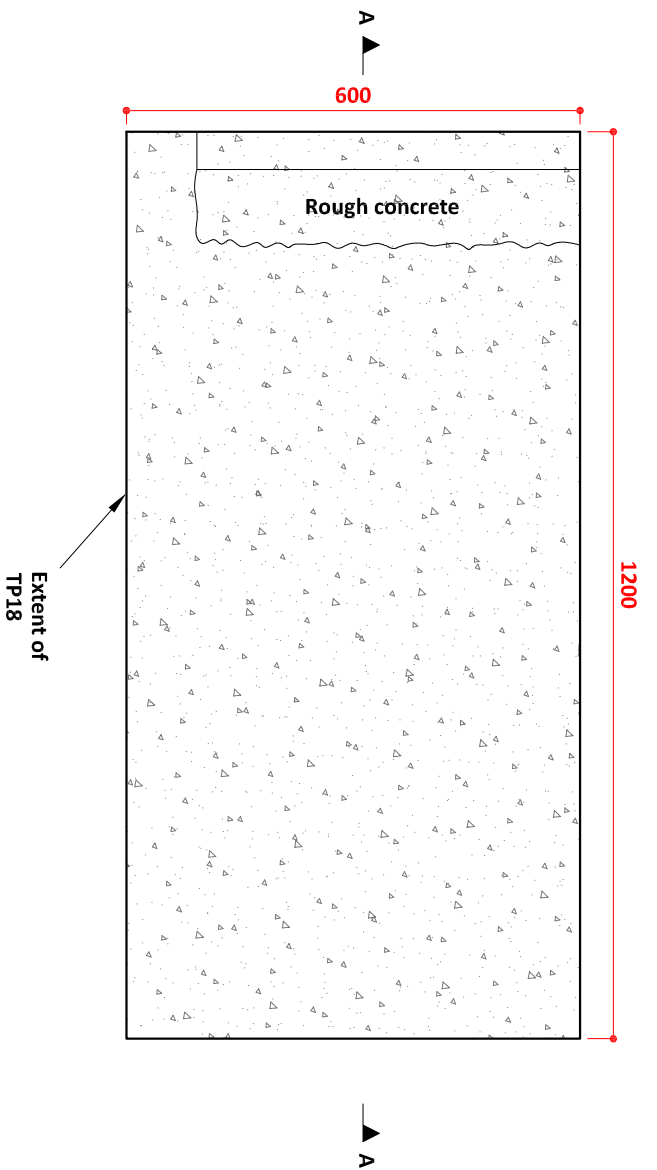


Photographic record



Key


- A. CONCRETE paving slab. (MADE GROUND)
- B. Orange brown SAND. (MADE GROUND)
- C. Grey slightly clayey GRAVEL. Gravel consists of igneous rock. (MADE GROUND)

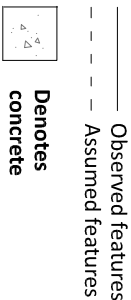

Notes

1. All dimensions shown in millimetres

Section A-A

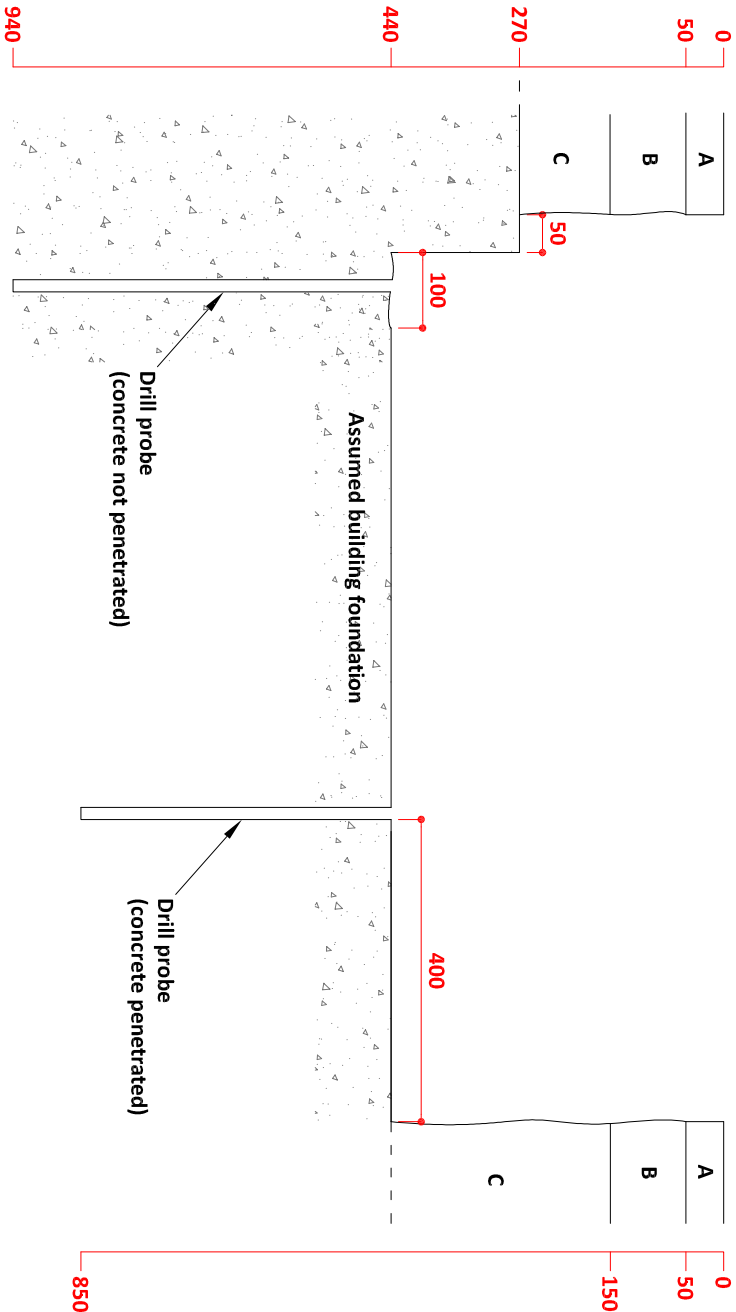

Method of excavation	
Hand tools	Trial pit record
Dimensions	Date of works
As shown	14.07.2016
Groundwater observations	01b
No groundwater encountered	Appendix C

Title	
Trial pit record	TP18
Date of works	Location plan on drawing number
14.07.2016	01b
Scale	Appendix
1:10 at A3	C