





Existing Rear

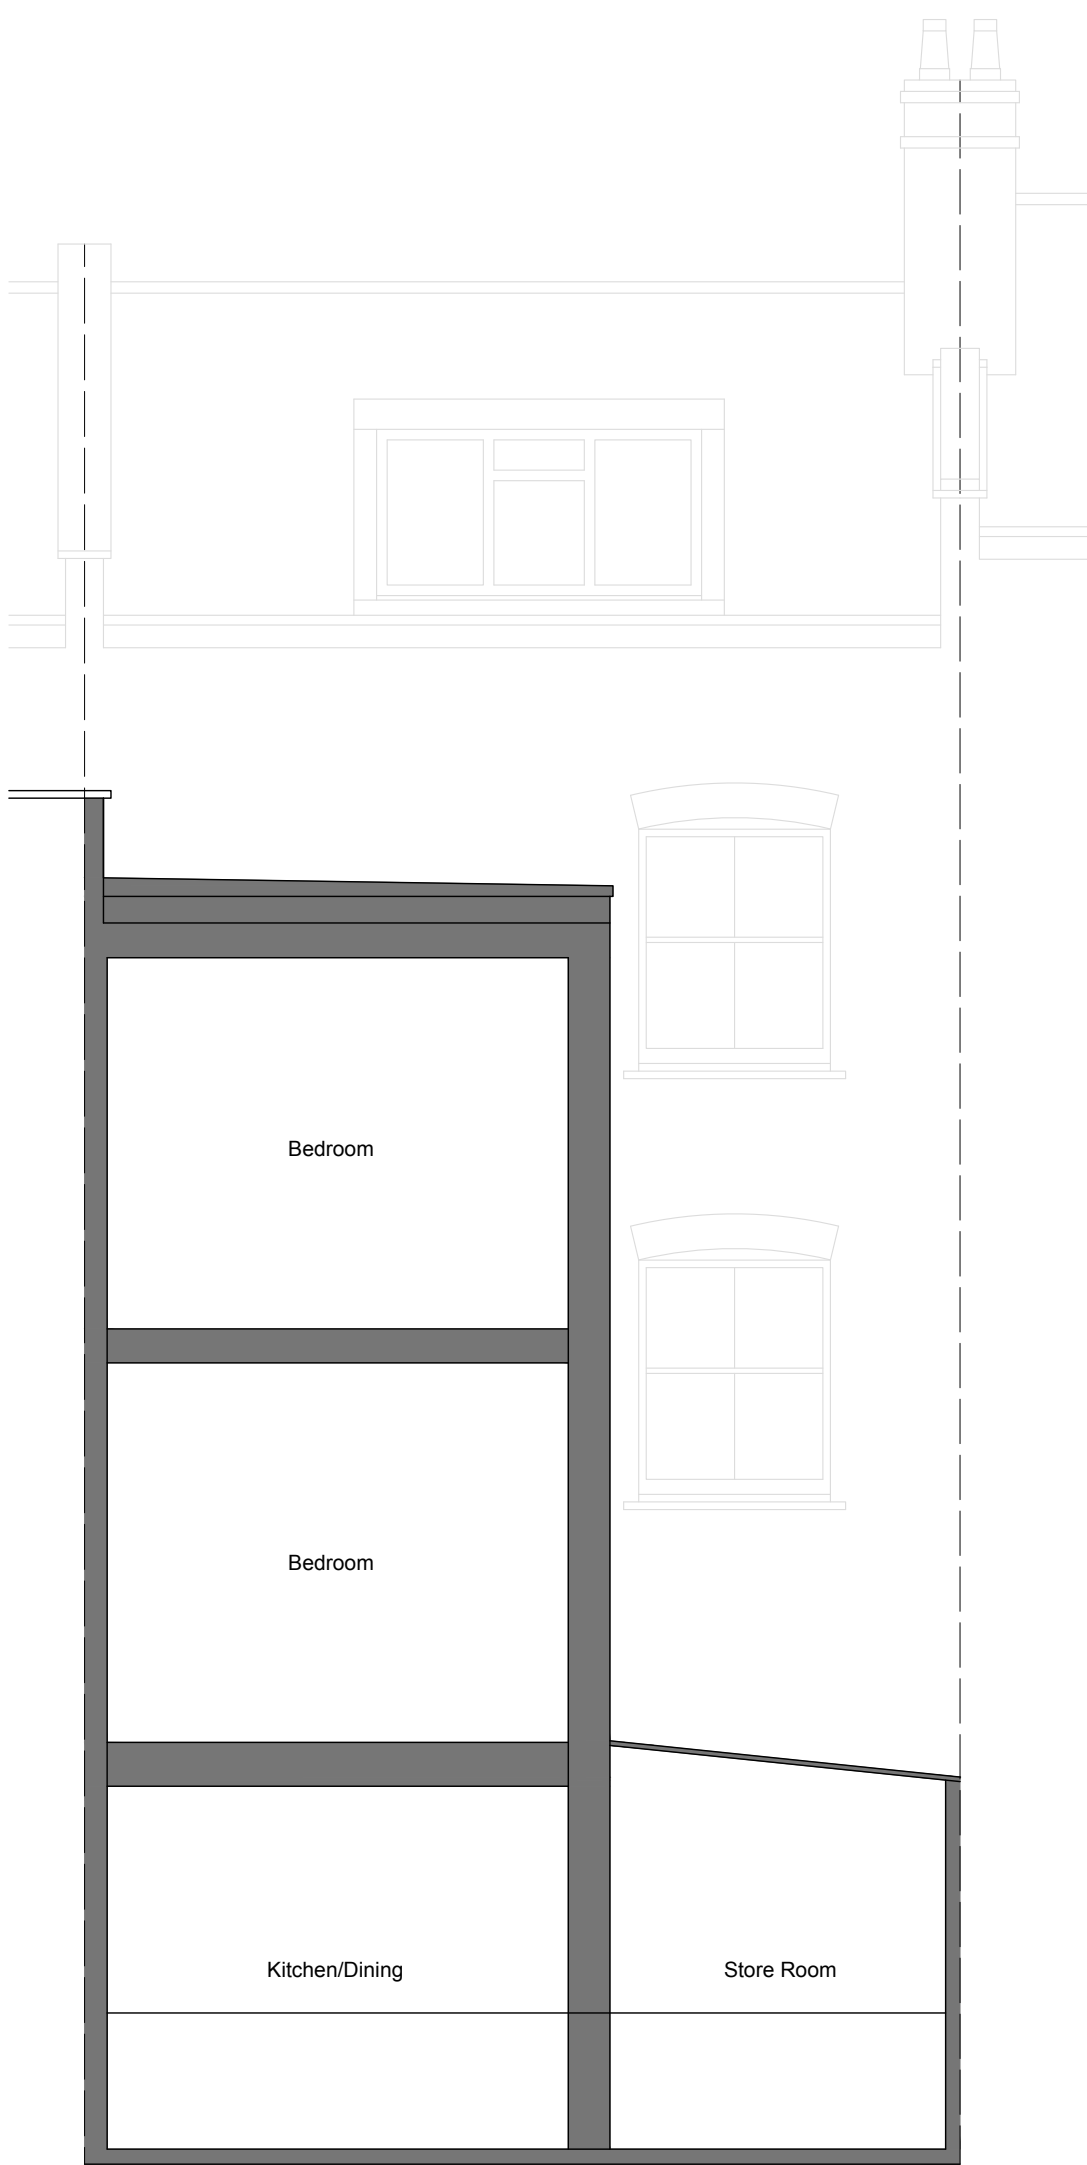

Existing Section

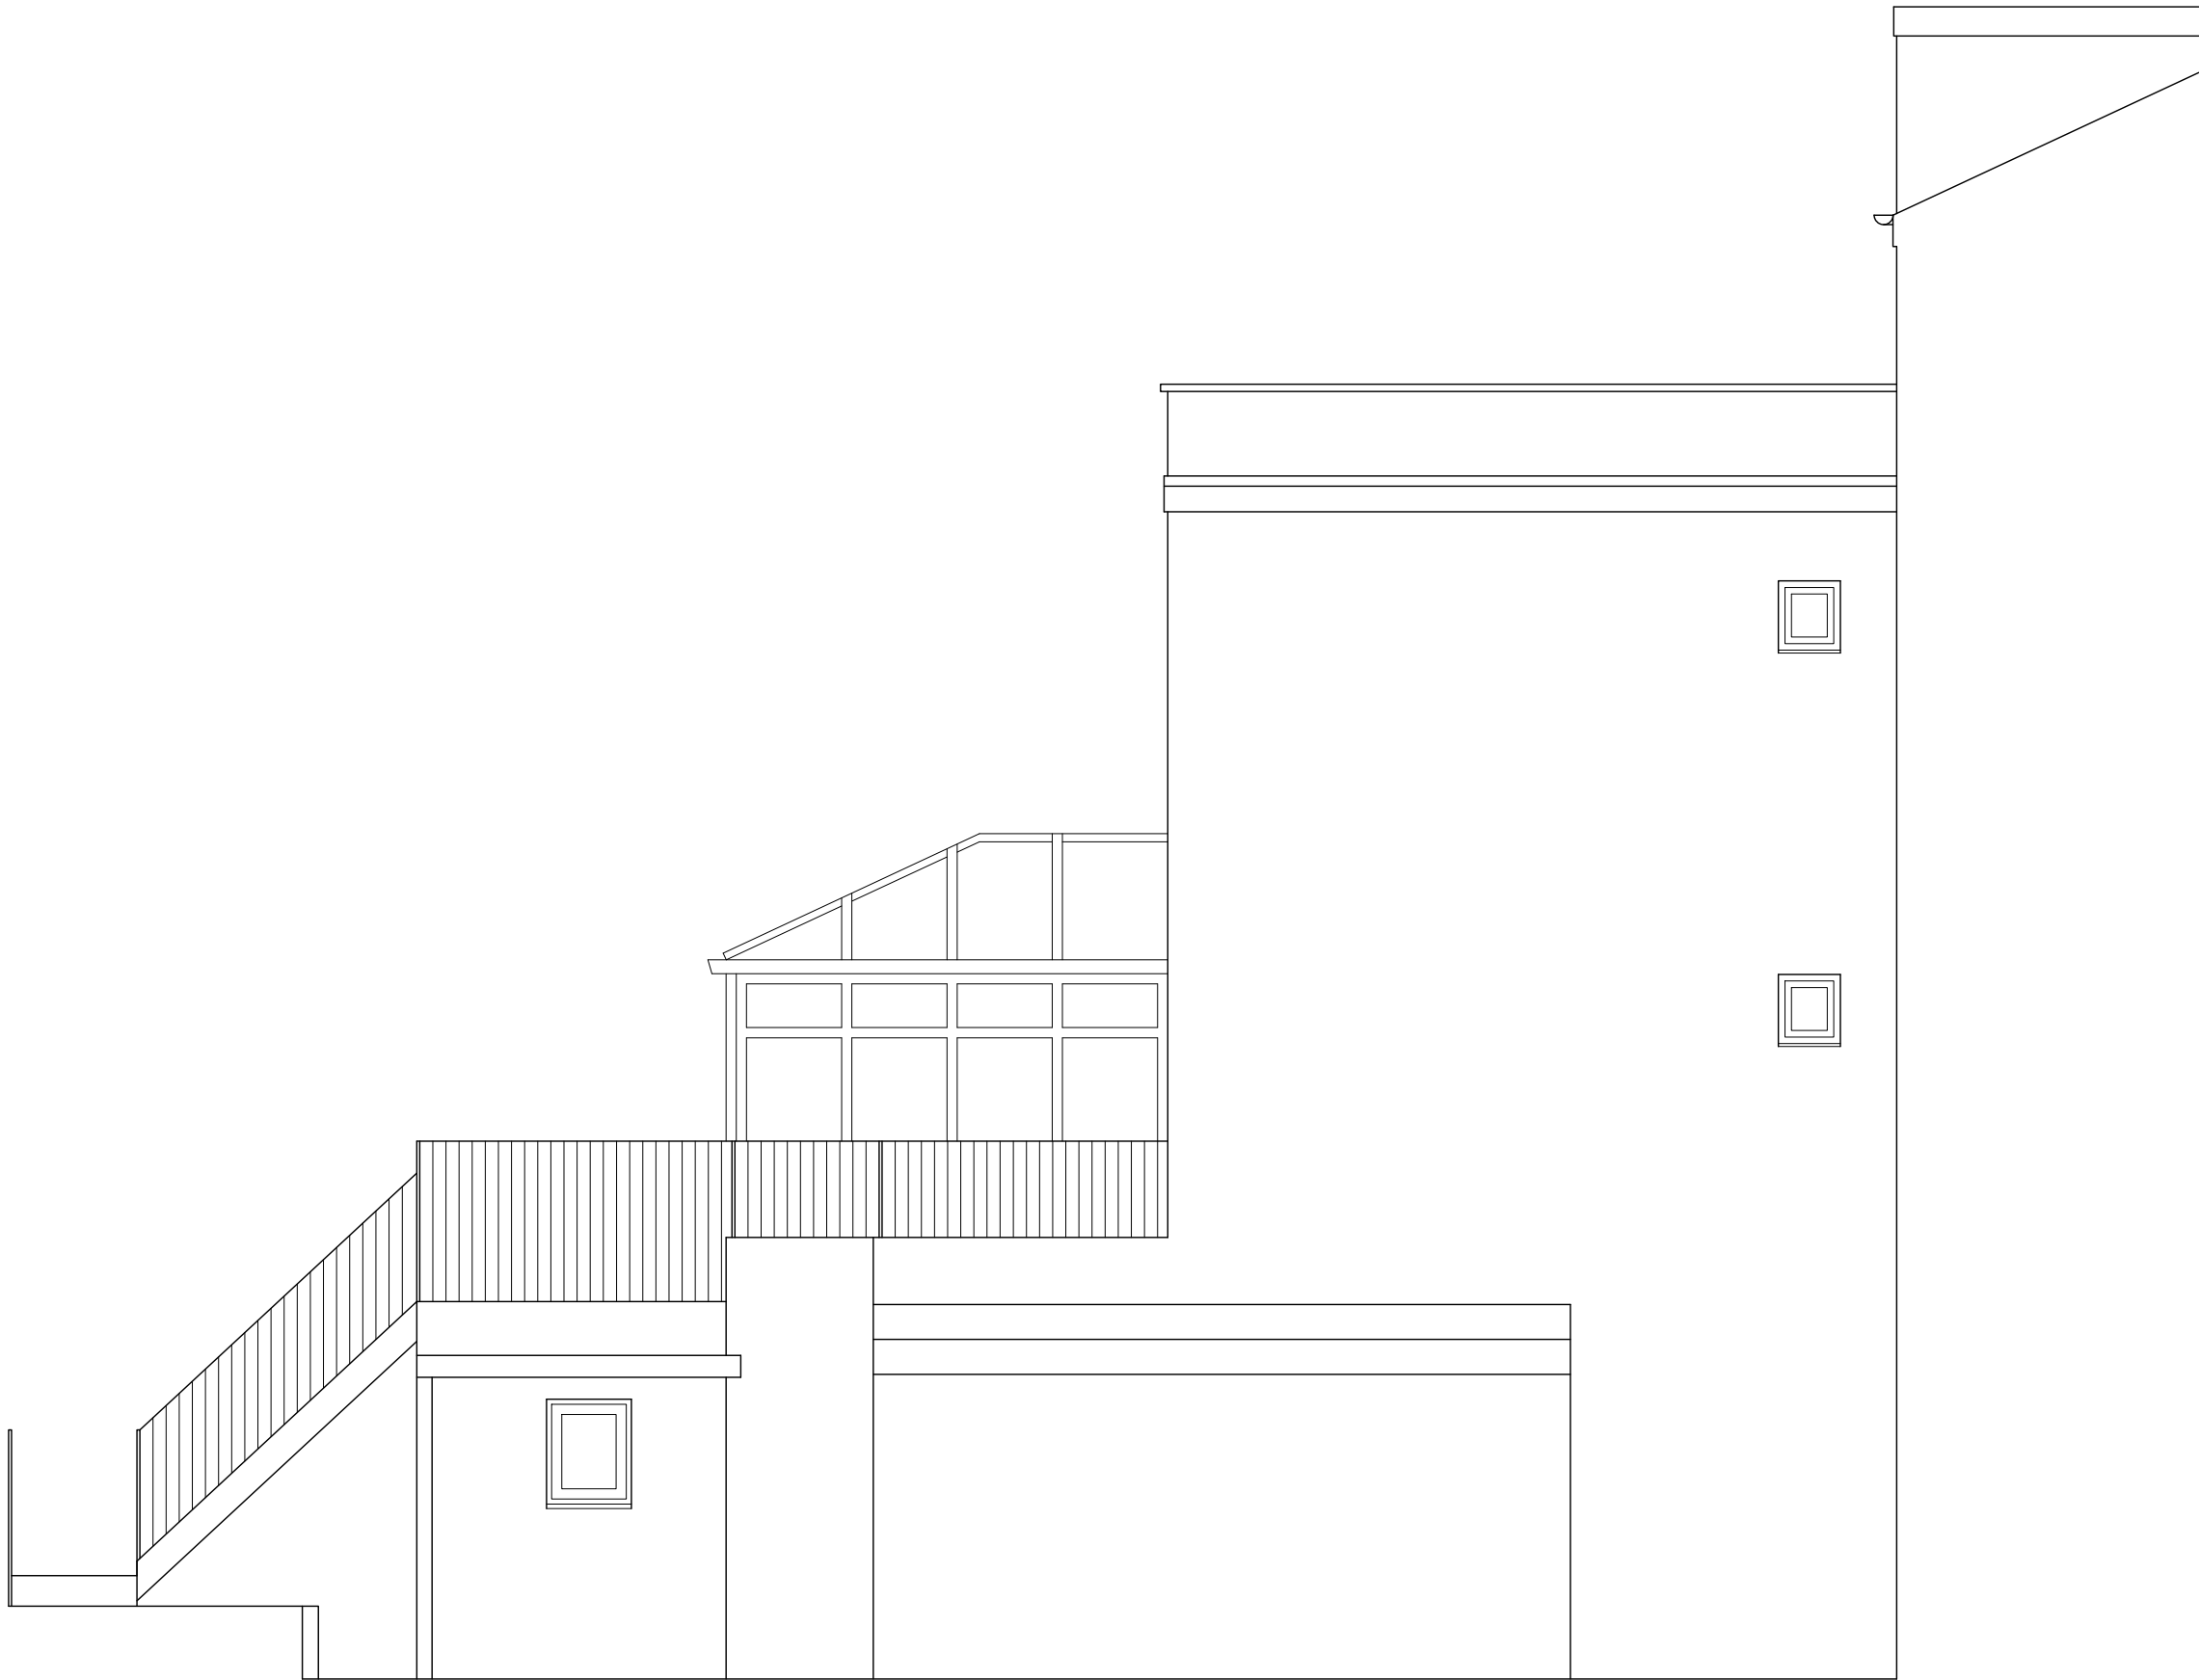

Existing Side

LHG PROJECTS LTD
Architectural Design & Surveying
M: 07941 889 509
E: lhgprojects@gmail.com

PROJECT
17 Montpelier Grove, Kentish Town

CLIENT
Hugh Jones

DRAWING TITLE
Existing Elevations & Section

DATE
29/03/31

DRAWING NUMBER
854.004

SCALE
1:50 @ A1

REVISION NO.
A