


500 500 500

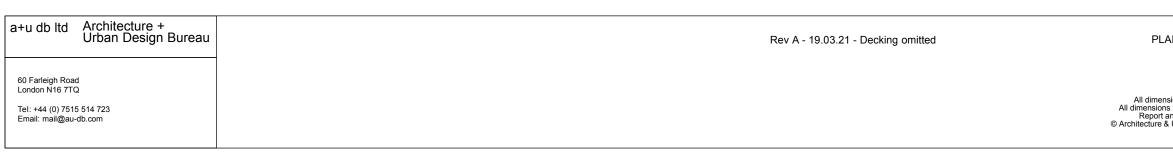

DRAWING FOR PLANNING APPLICATION PURPOSES ONLY. NOT FOR CONSTRUCTION.

Drawing name: Section - Existing & Proposed		
Date: 09.02.21	Job no: 20-143	Drawing no: A201
<sup>Scale:</sup> 1:50@A3	Revision: A	Drawn by: RC
Project name: 31A Ospringe Rd, London NW5 2JB		
	Section - Exis Date: 09.02.21 Scale: 1:50@A3 Project name: 3	Section - Existing & Propos   Date: Job no:   09.02.21 20-143   Scale: Revision:   1:50@A3 A   Project name: 31A Ospringe