





Proposed Rear

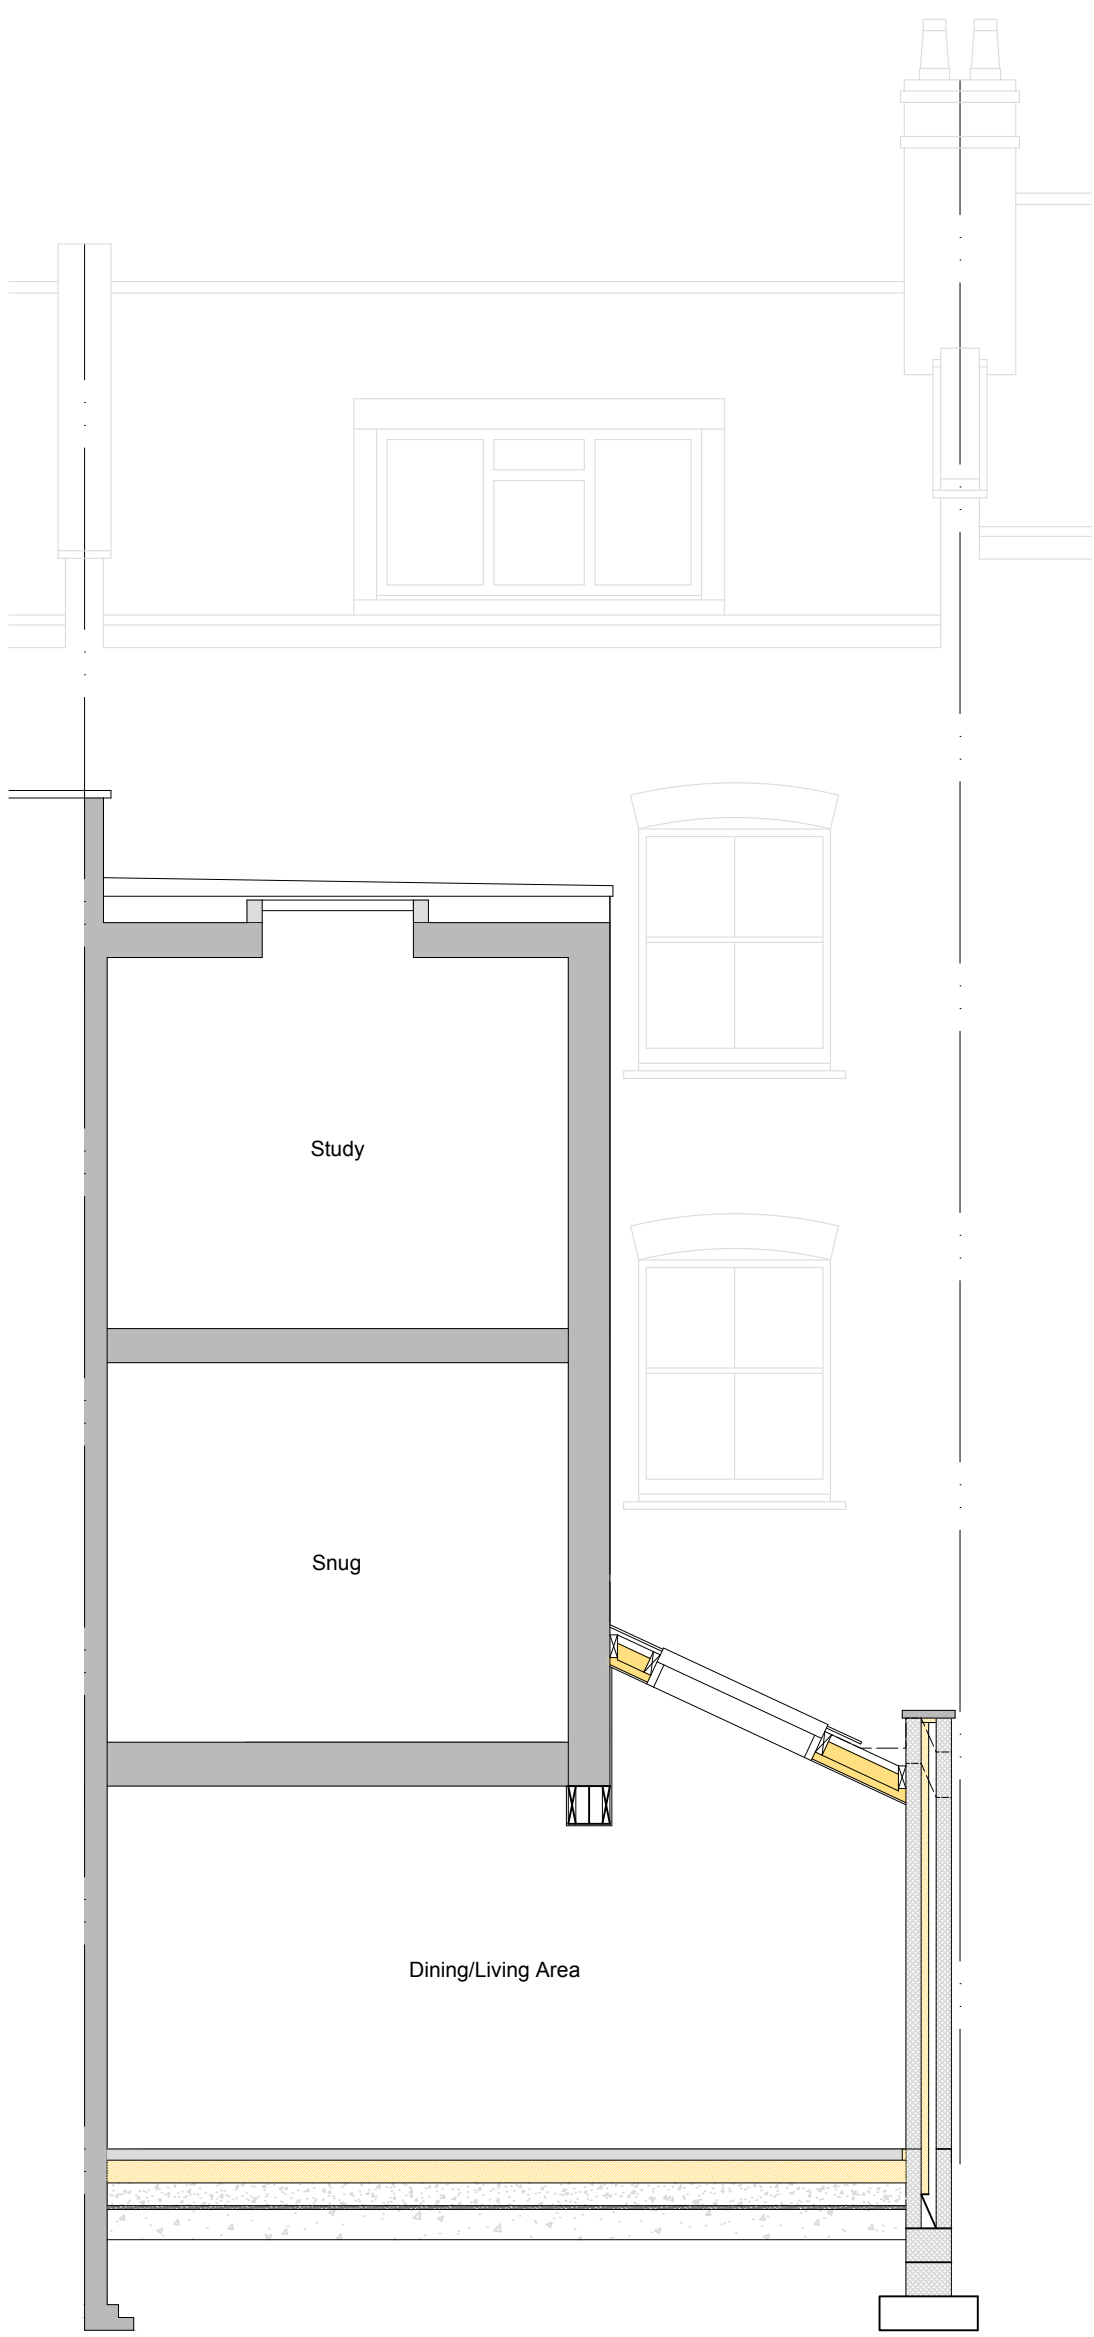

Proposed Section A - A

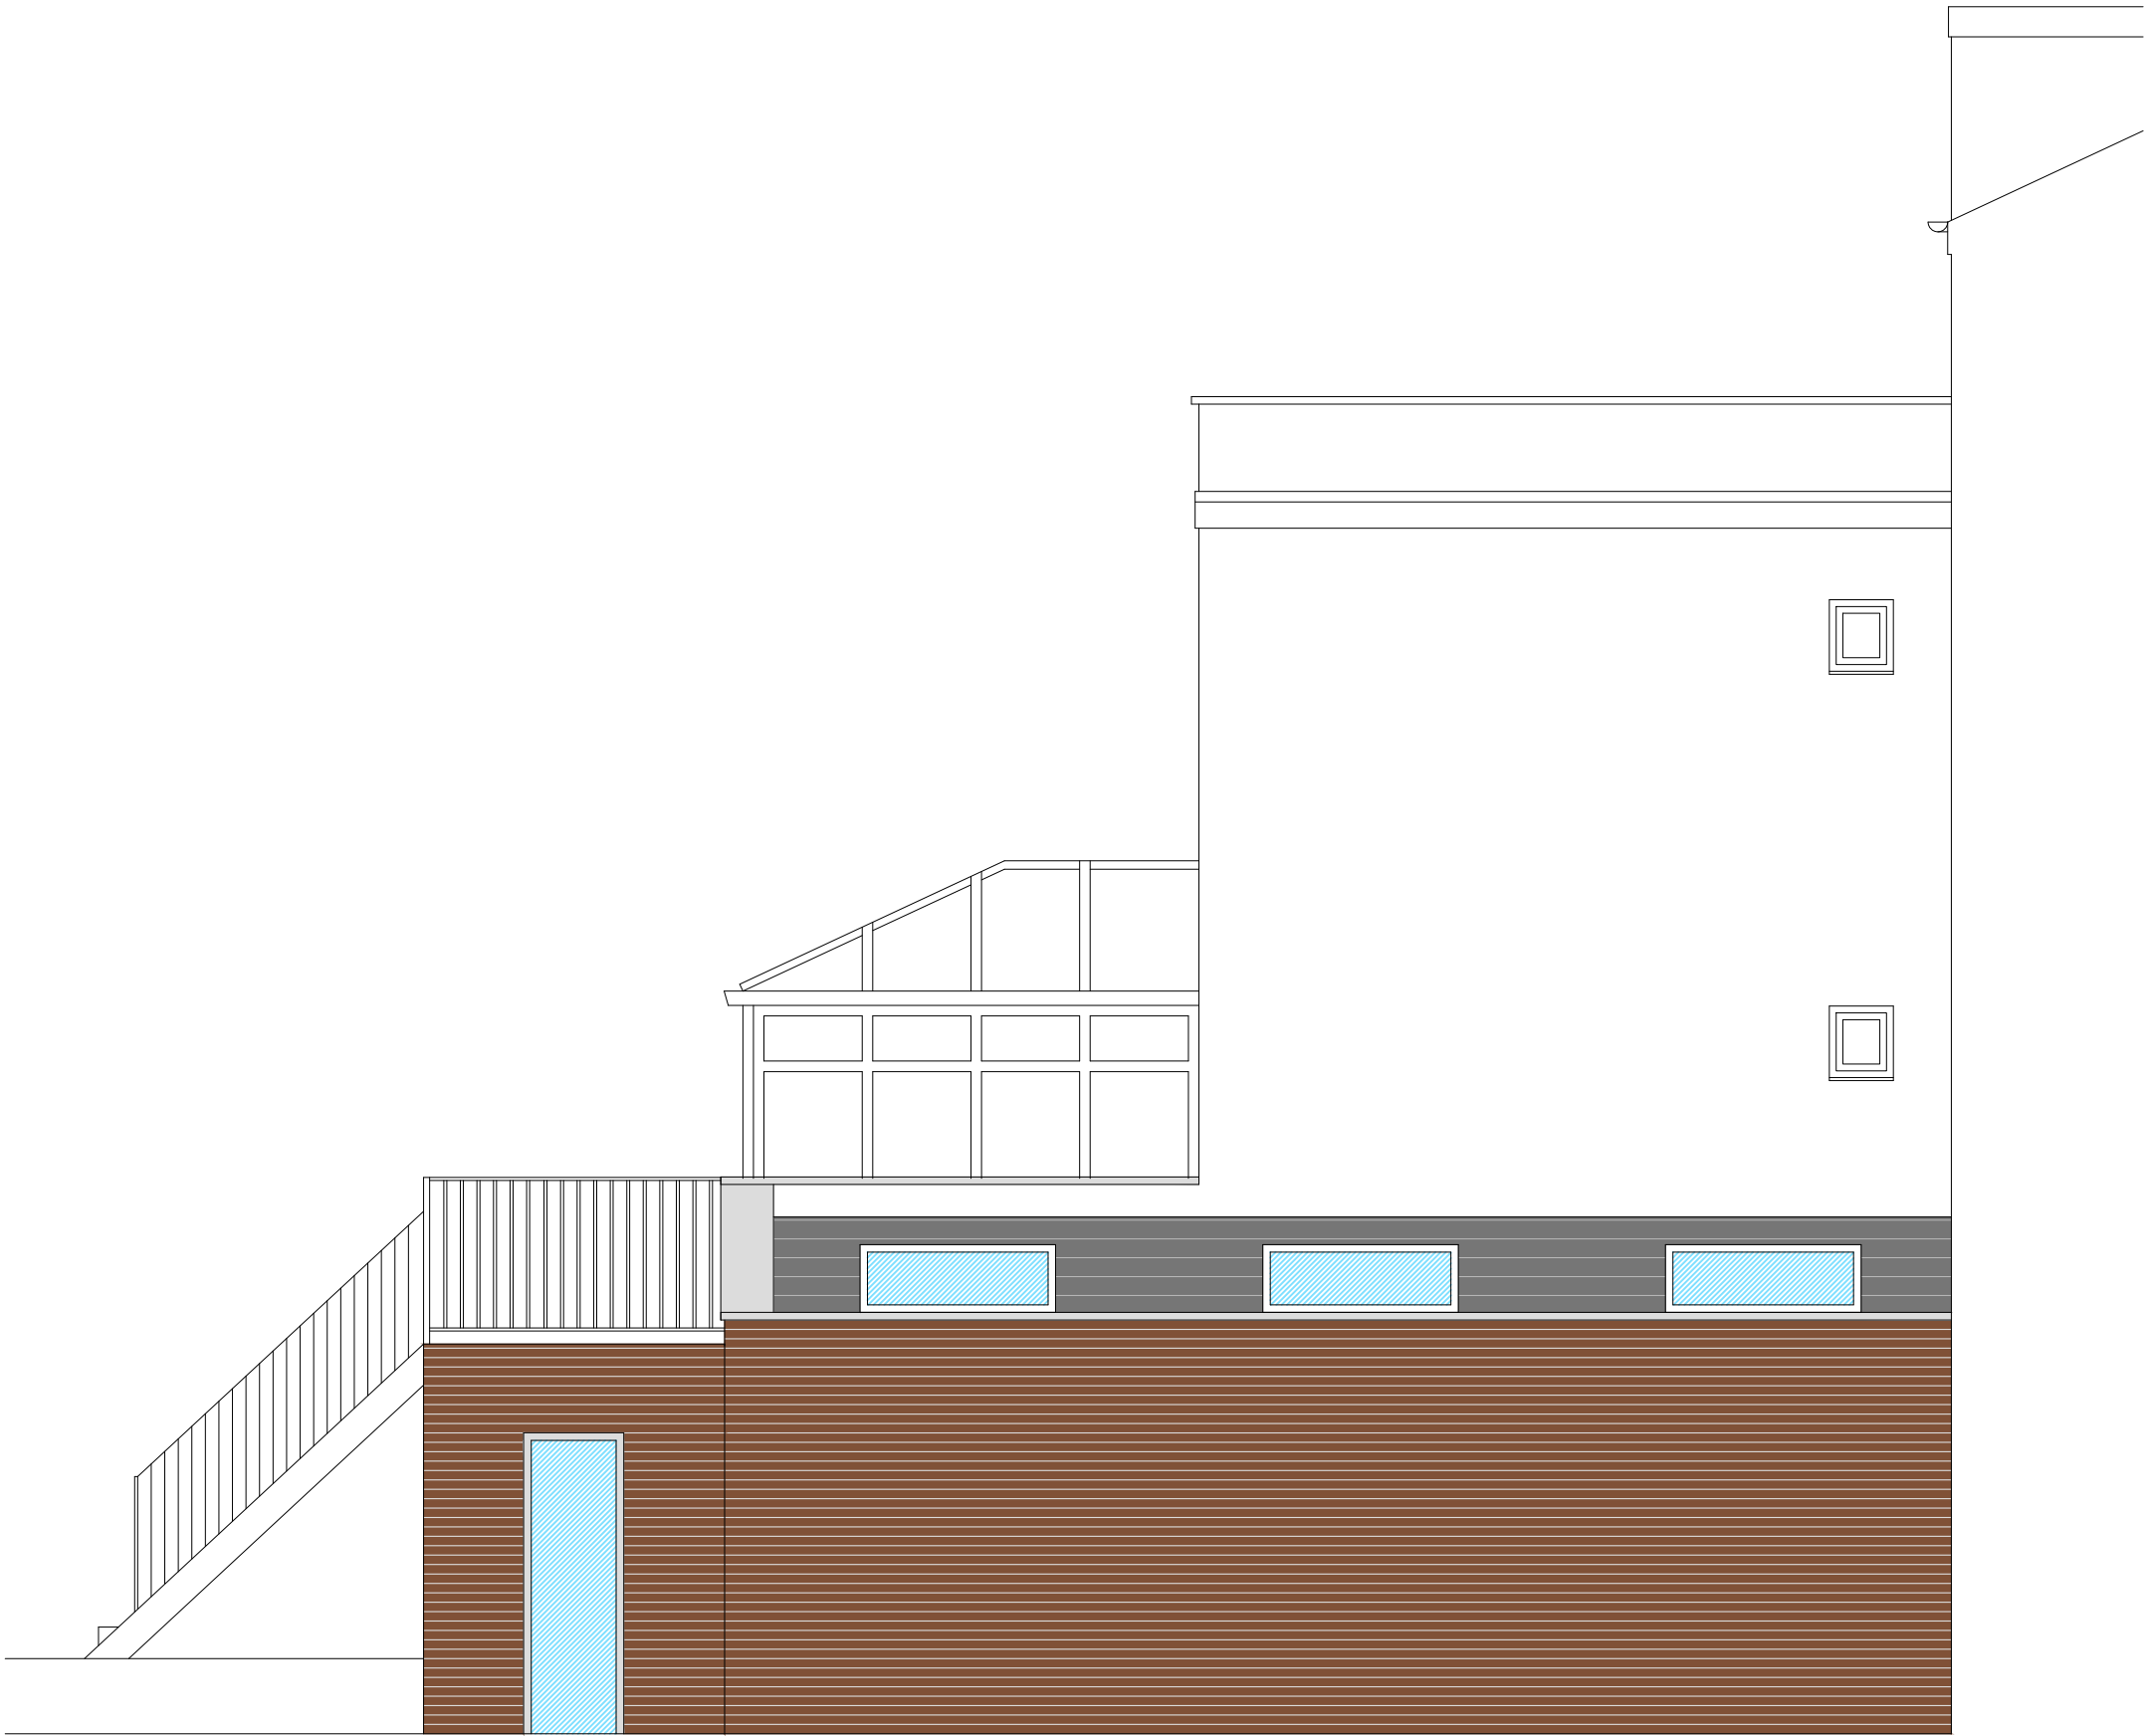

Proposed Side

LHG PROJECTS LTD
Architectural Design & Surveying
M: 07941 889 509
E: lhgprojects@gmail.com

PROJECT
17 Montpelier Grove, Kentish Town

CLIENT
Hugh Jones

DRAWING TITLE
Proposed Elevations & Section

DATE
25/03/21

DRAWING NUMBER
854.005

SCALE
1:50 @ A1

REVISION NO.
C