



15 LANGBOURNE AVENUE N6 6AJ

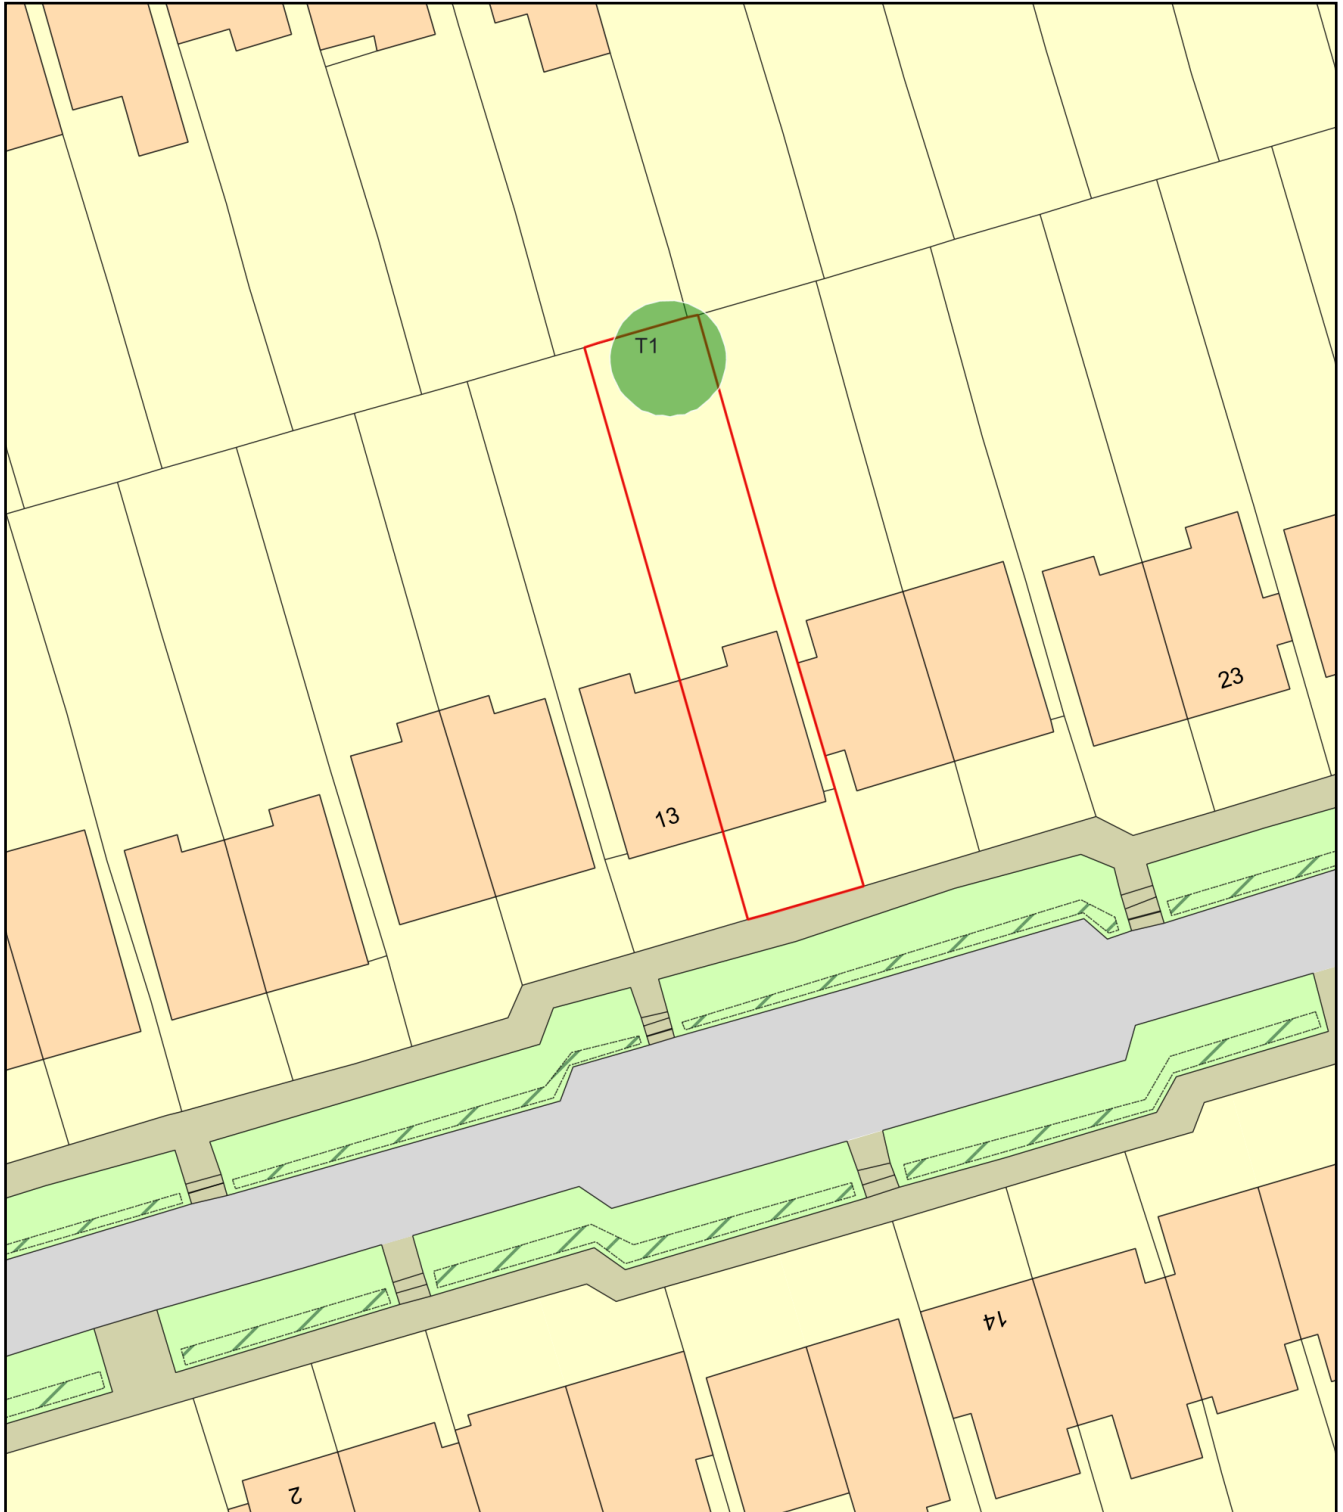

0 20
Metres

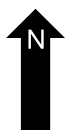

Plan Produced for: L.B.CAMDEN

Date Produced: 29 Mar 2021

Plan Reference Number: TQRQM21088114452104

Scale: 1:500 @ A4