


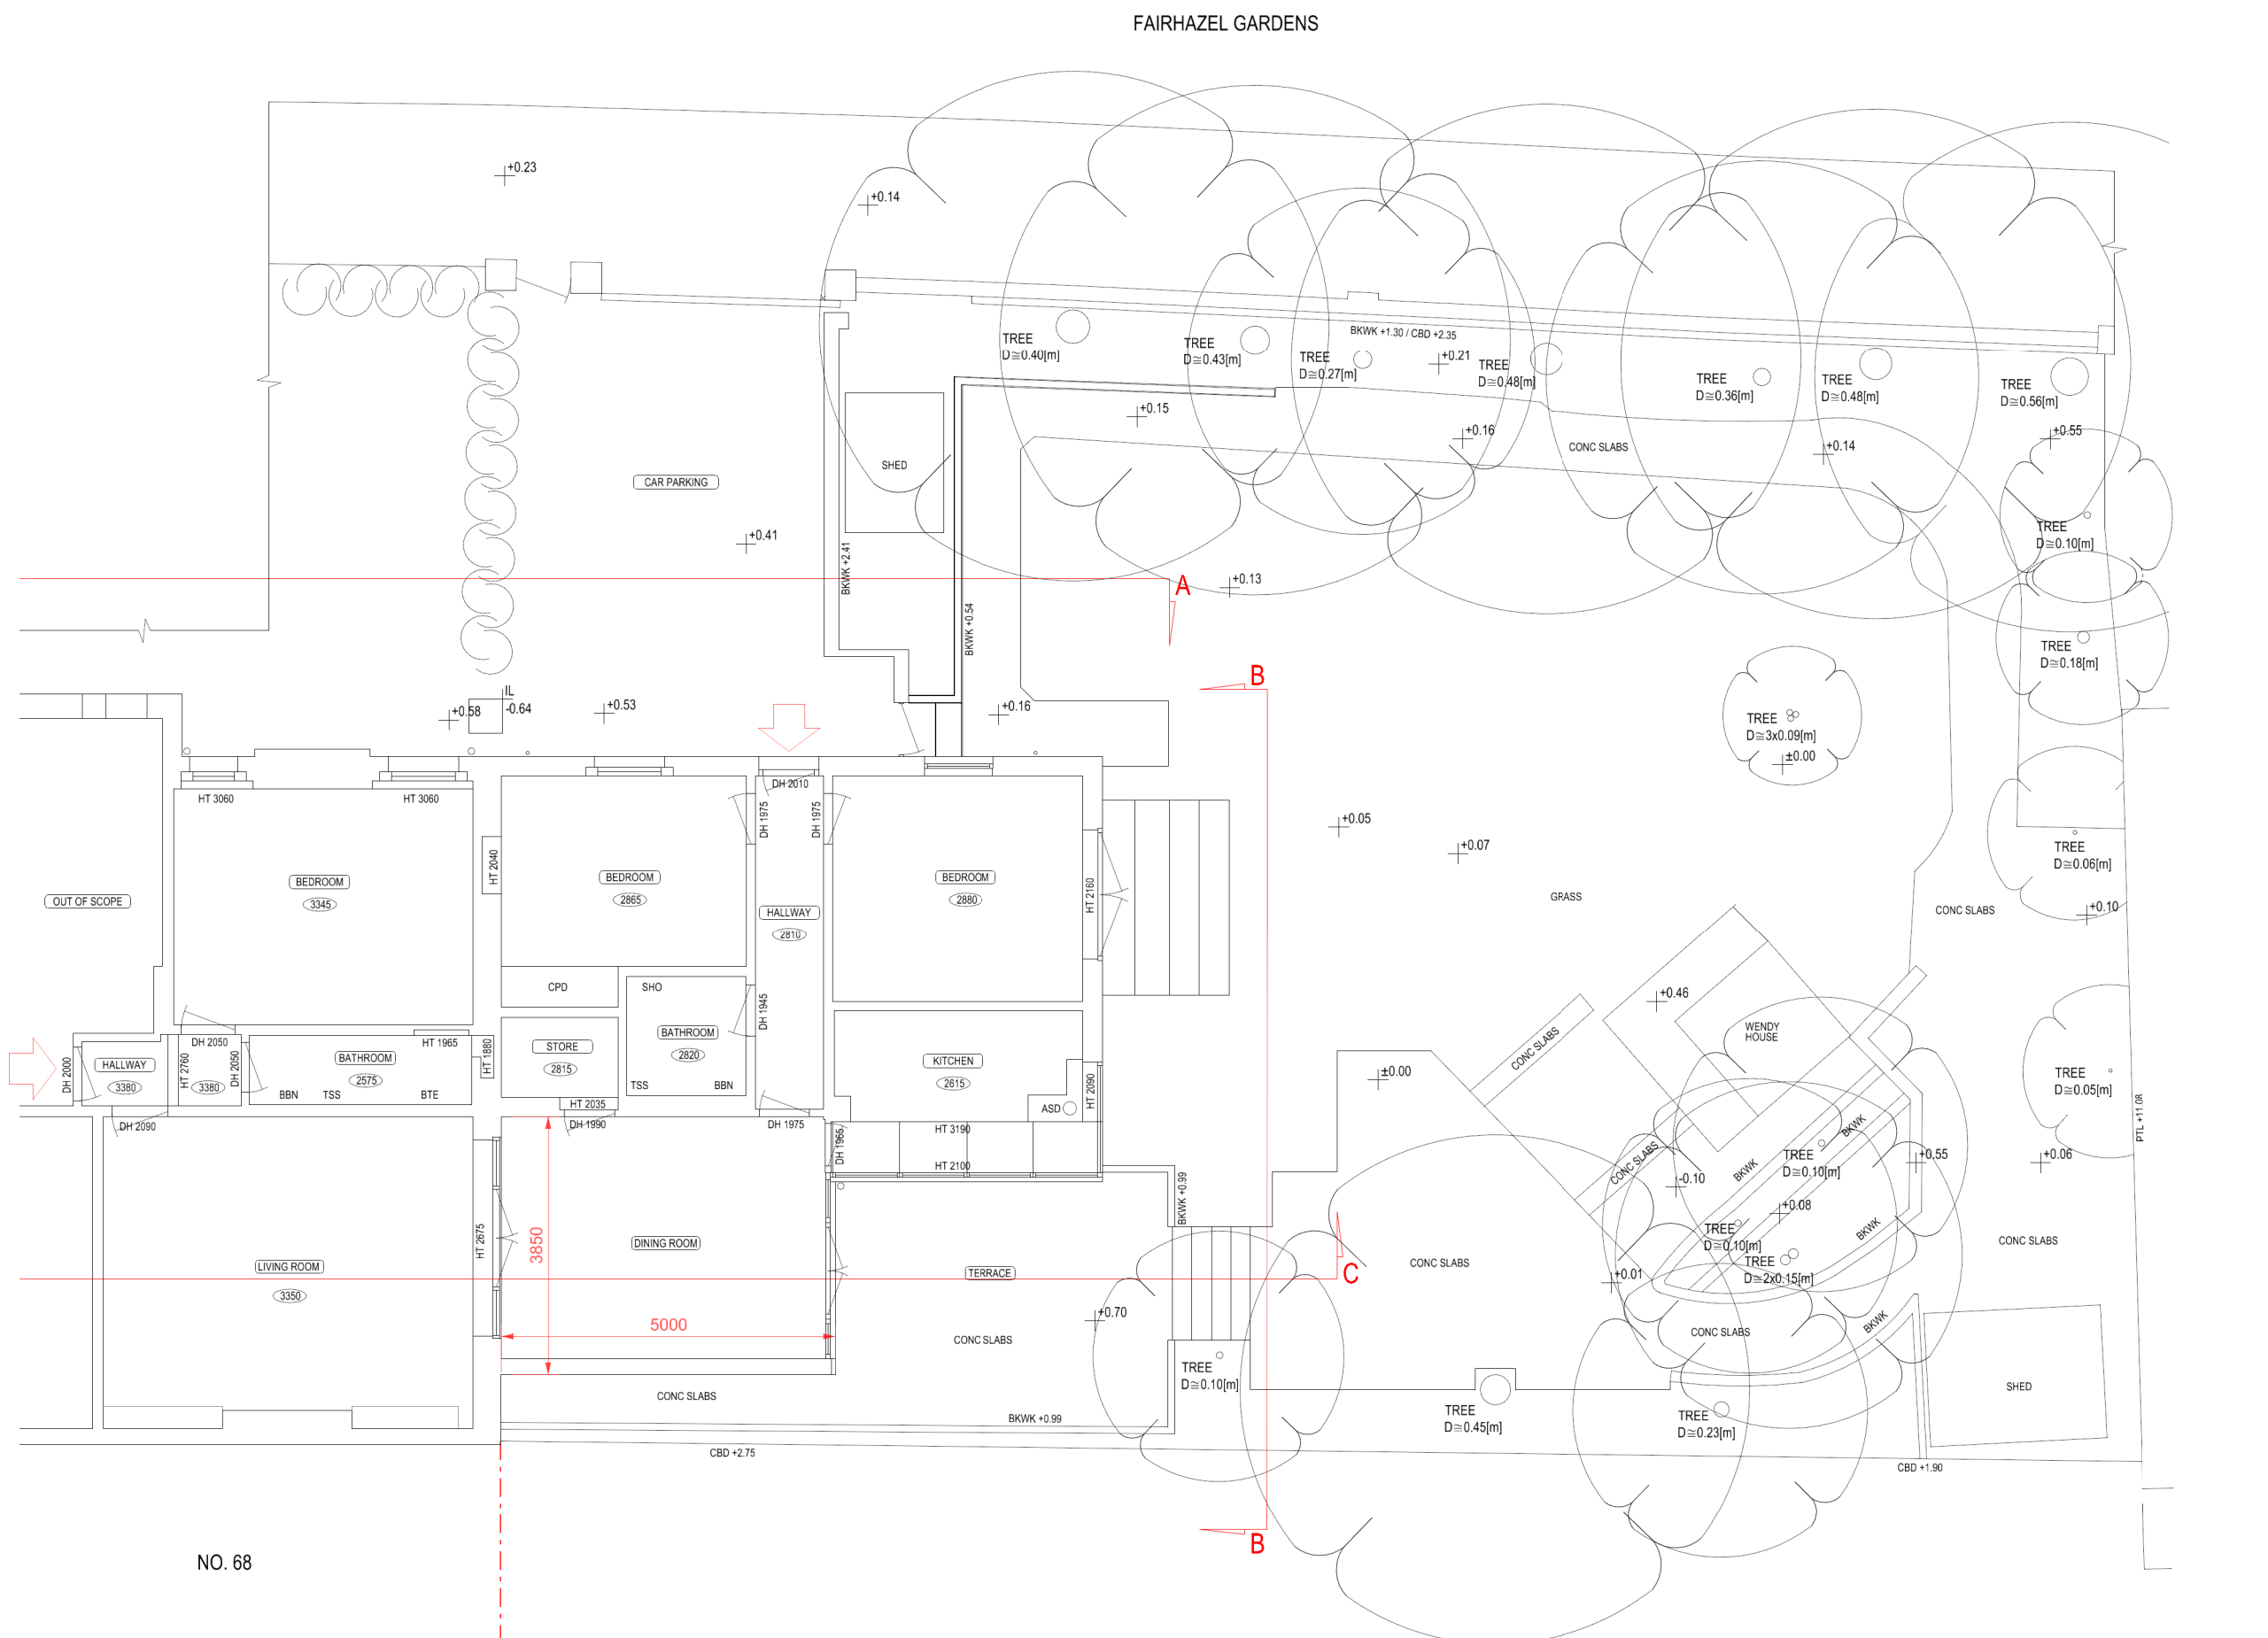

FAIRHAZEL GARDENS

KP ARCHITECTS LIMITED 25 Crossfield Rd, Belsize Park, London NW3 4NT tel. 07931 700 438 kasia@kparchitects.co.uk				Revisions:		Drawing Status:		Project: FLAT 1, 70 ABERDARE GARDENS, NW6 3QD	
				A	01/02/03	XXXXXXXXXX	Preliminary for Approval		Title: EXISTING GROUND FLOOR AND GARDEN PLAN
				B			Design Approved by Client		
				C			Planning Drawing		
				D			Tender Drawing		
				E			Construction Drawing		
This drawing is COPYRIGHT F				Scale: 1:100 @ A3		Date: 14/08/20			
Do not scale from this drawing. Resolve discrepancies prior to construction. If in doubt ASK E				Drawing Number: 303/L/01					
				A3		N			