

PLANNING ISSUE

NOTES




Copyright Carbogno Ceneda Architects.

No implied license exists. This drawing should not be used to calculate areas for the purposes of valuation. All dimensions to be checked on site by the contractor and such dimensions to be their responsibility. Do not scale drawings

This drawing is to be read in conjunction with all other contract documents and specifications and all other consultants drawings. All levels and dimensions should be checked on site

All work must comply with relevant British Standards and Building Regulations requirements Drawing errors and omissions to be reported to the architect

KEY

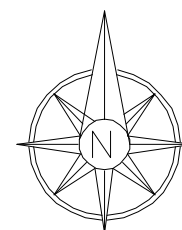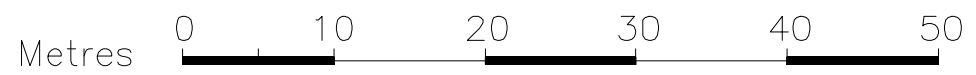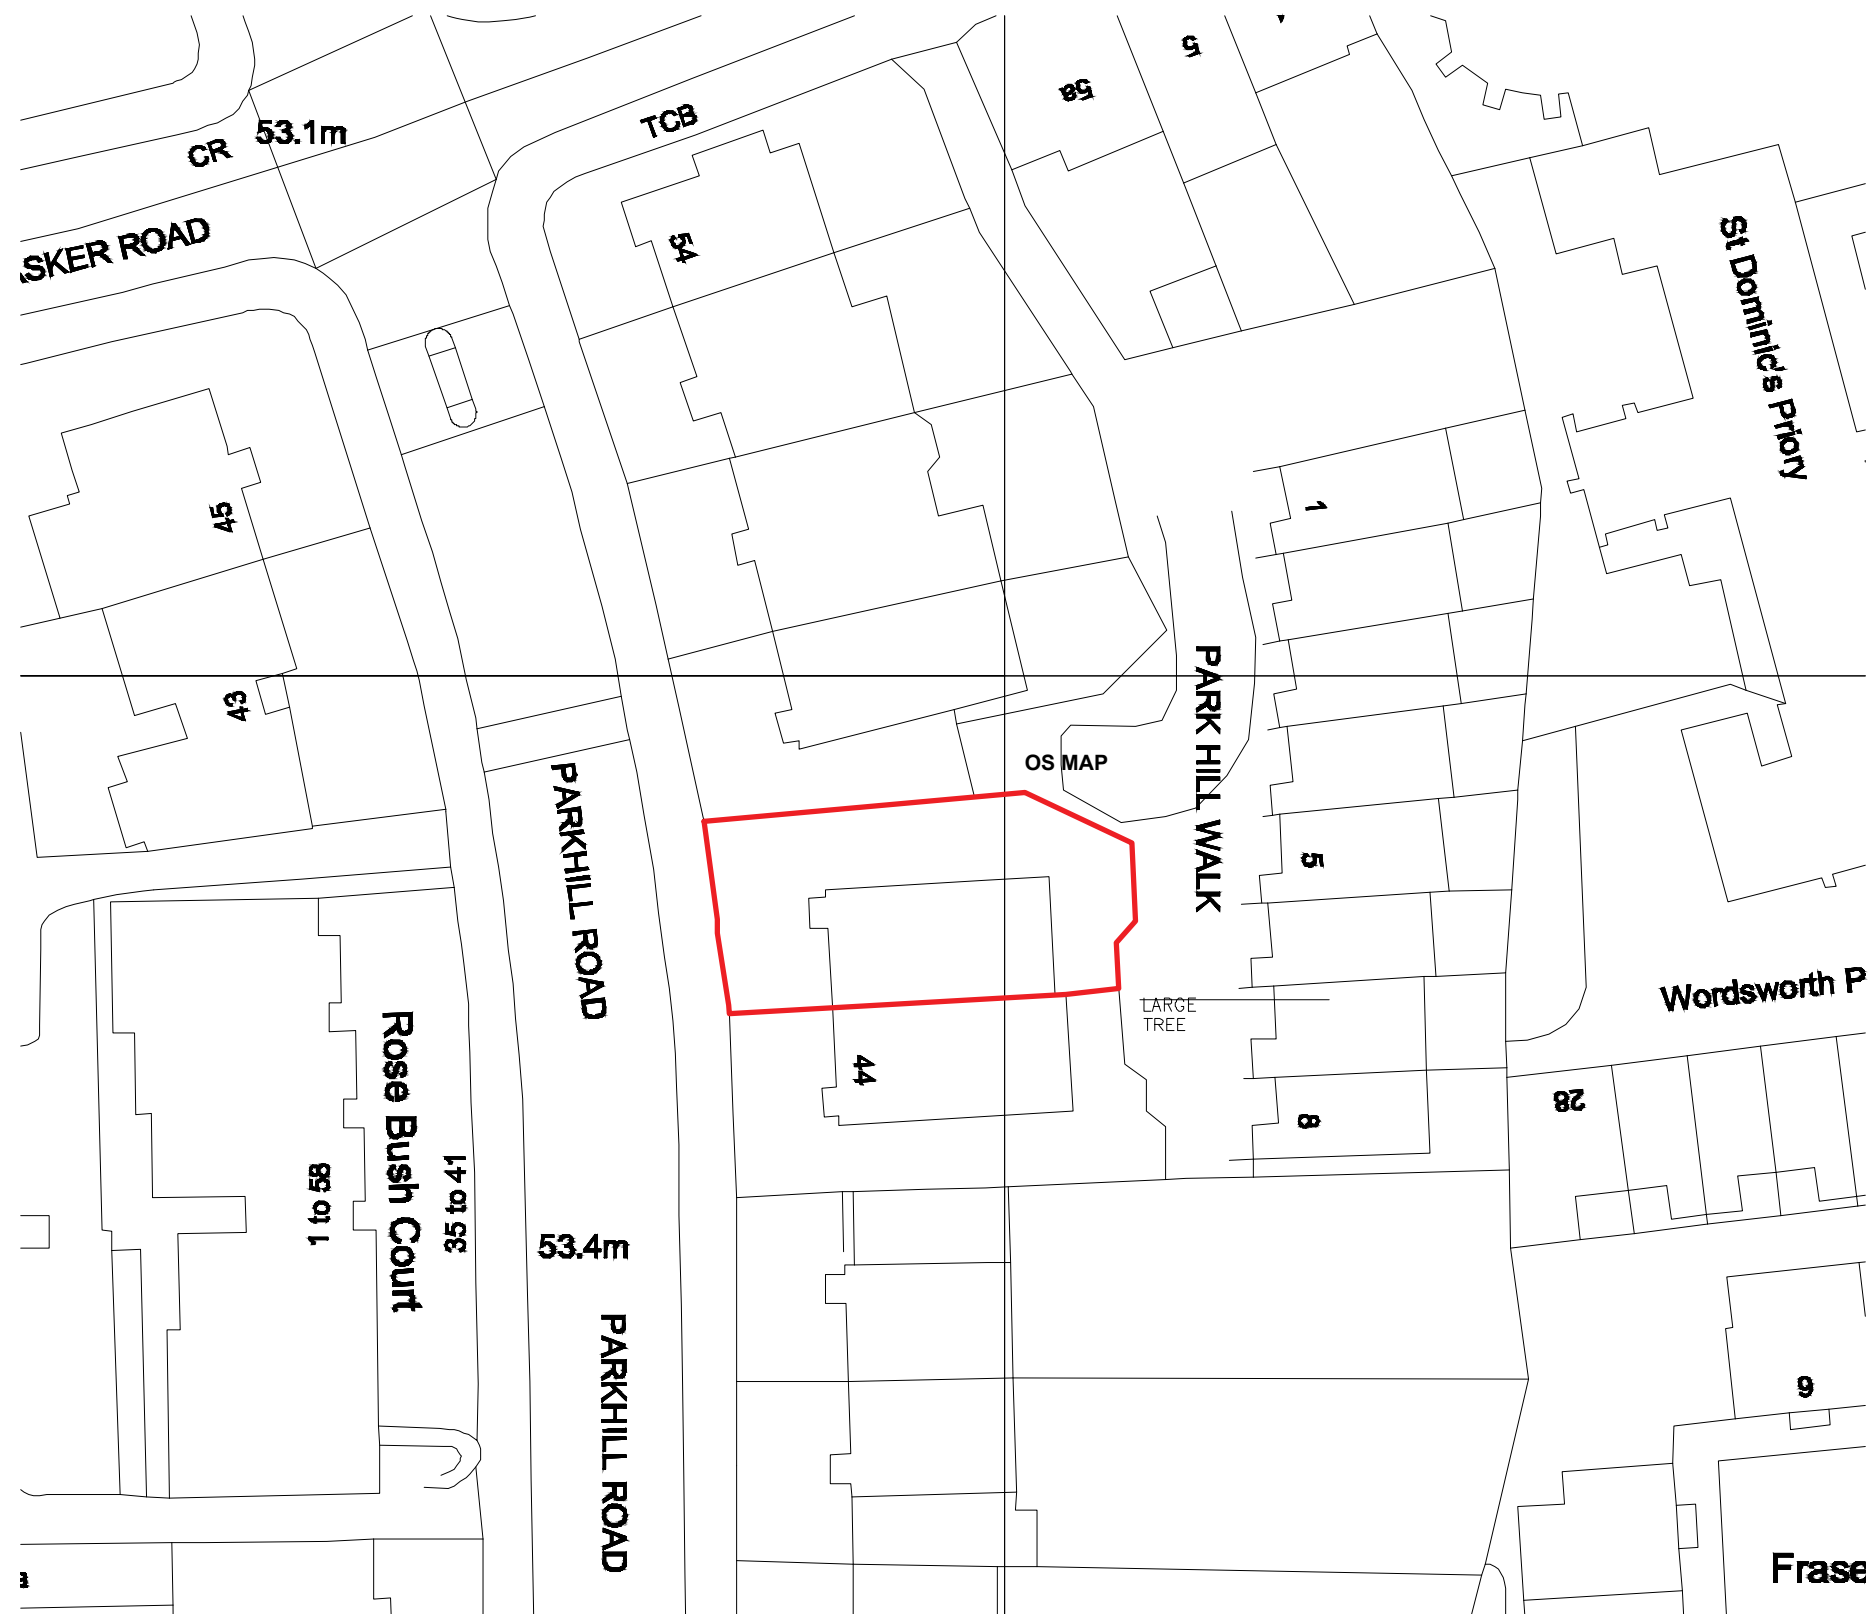

Project Ref. No.	2102
Client	Yuiko Kato
Date	MARCH 2021
Scale	1:500 @ A3
Project	FLAT 4, 46 PARLIAMENT HILL LONDON NW3 2TL
Drawing Name	OS MAP

Drawing No.	OS101	Rev.	-
Drawn	CF	Approved	AC Signed

CARBOGNO CENEDA ARCHITECTS
 29b KITCHENER ROAD, TEL 07890 586 884
 LONDON N17 6DU INFO@CARBOGNOCENEDA.COM

© COPYRIGHT NOT TO BE REPRODUCED
 OR USED WITHOUT PERMISSION