


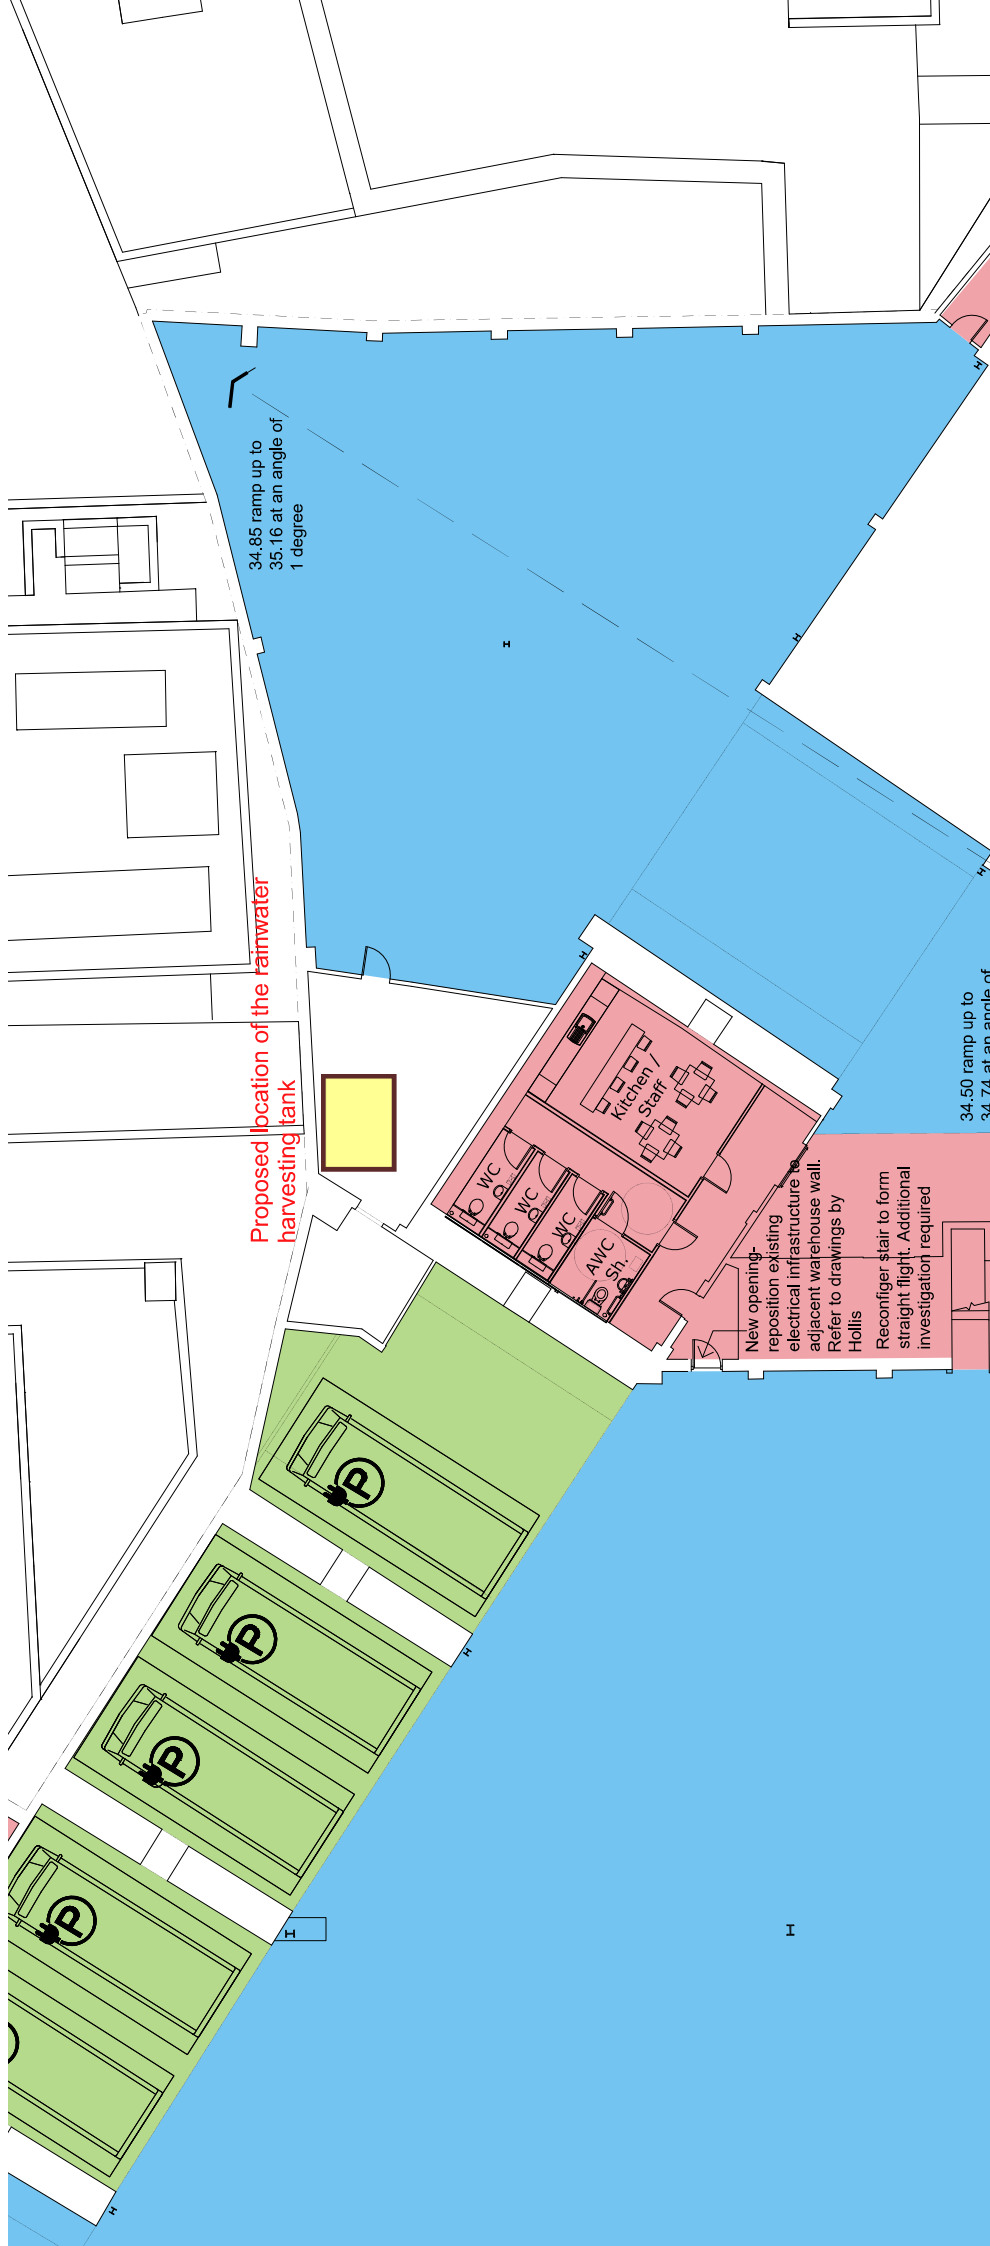

Proposed location of the rainwater harvesting tank


34.85 ramp up to 35.16 at an angle of 1 degree

34.50 ramp up to 34.74 at an angle of 1 degree

New opening-
reposition existing
electrical infrastructure to
adjacent warehouse wall.
Refer to drawings by
Hollis

Reconfigure stair to form
straight flight. Additional
investigation required

Kitchen / Staff
WC
WC
WC
AWC
Sh.

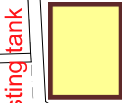

I

I