

KEY

- NOTES
1. Do not scale from this drawing
  2. All dimensions are taken from the centre of the building unless otherwise stated
  3. Report all drawing errors, omissions and discrepancies to the architect/designer.


KASIA WHITFIELD DESIGN

KASIAWHITFIELD@GMAIL.COM  
TEL: 020 7386865  
M: 0798903533

JOB 4 CONYBEARE  
LONDON NW3 3SD  
TITLE LOCATION PLAN

DATE	SCALE	STATUS
2021.02.10	1:1250@A3	MAP
PROJECT NO	DRAWING NO	REVISION

C4	EX0	
----	-----	--

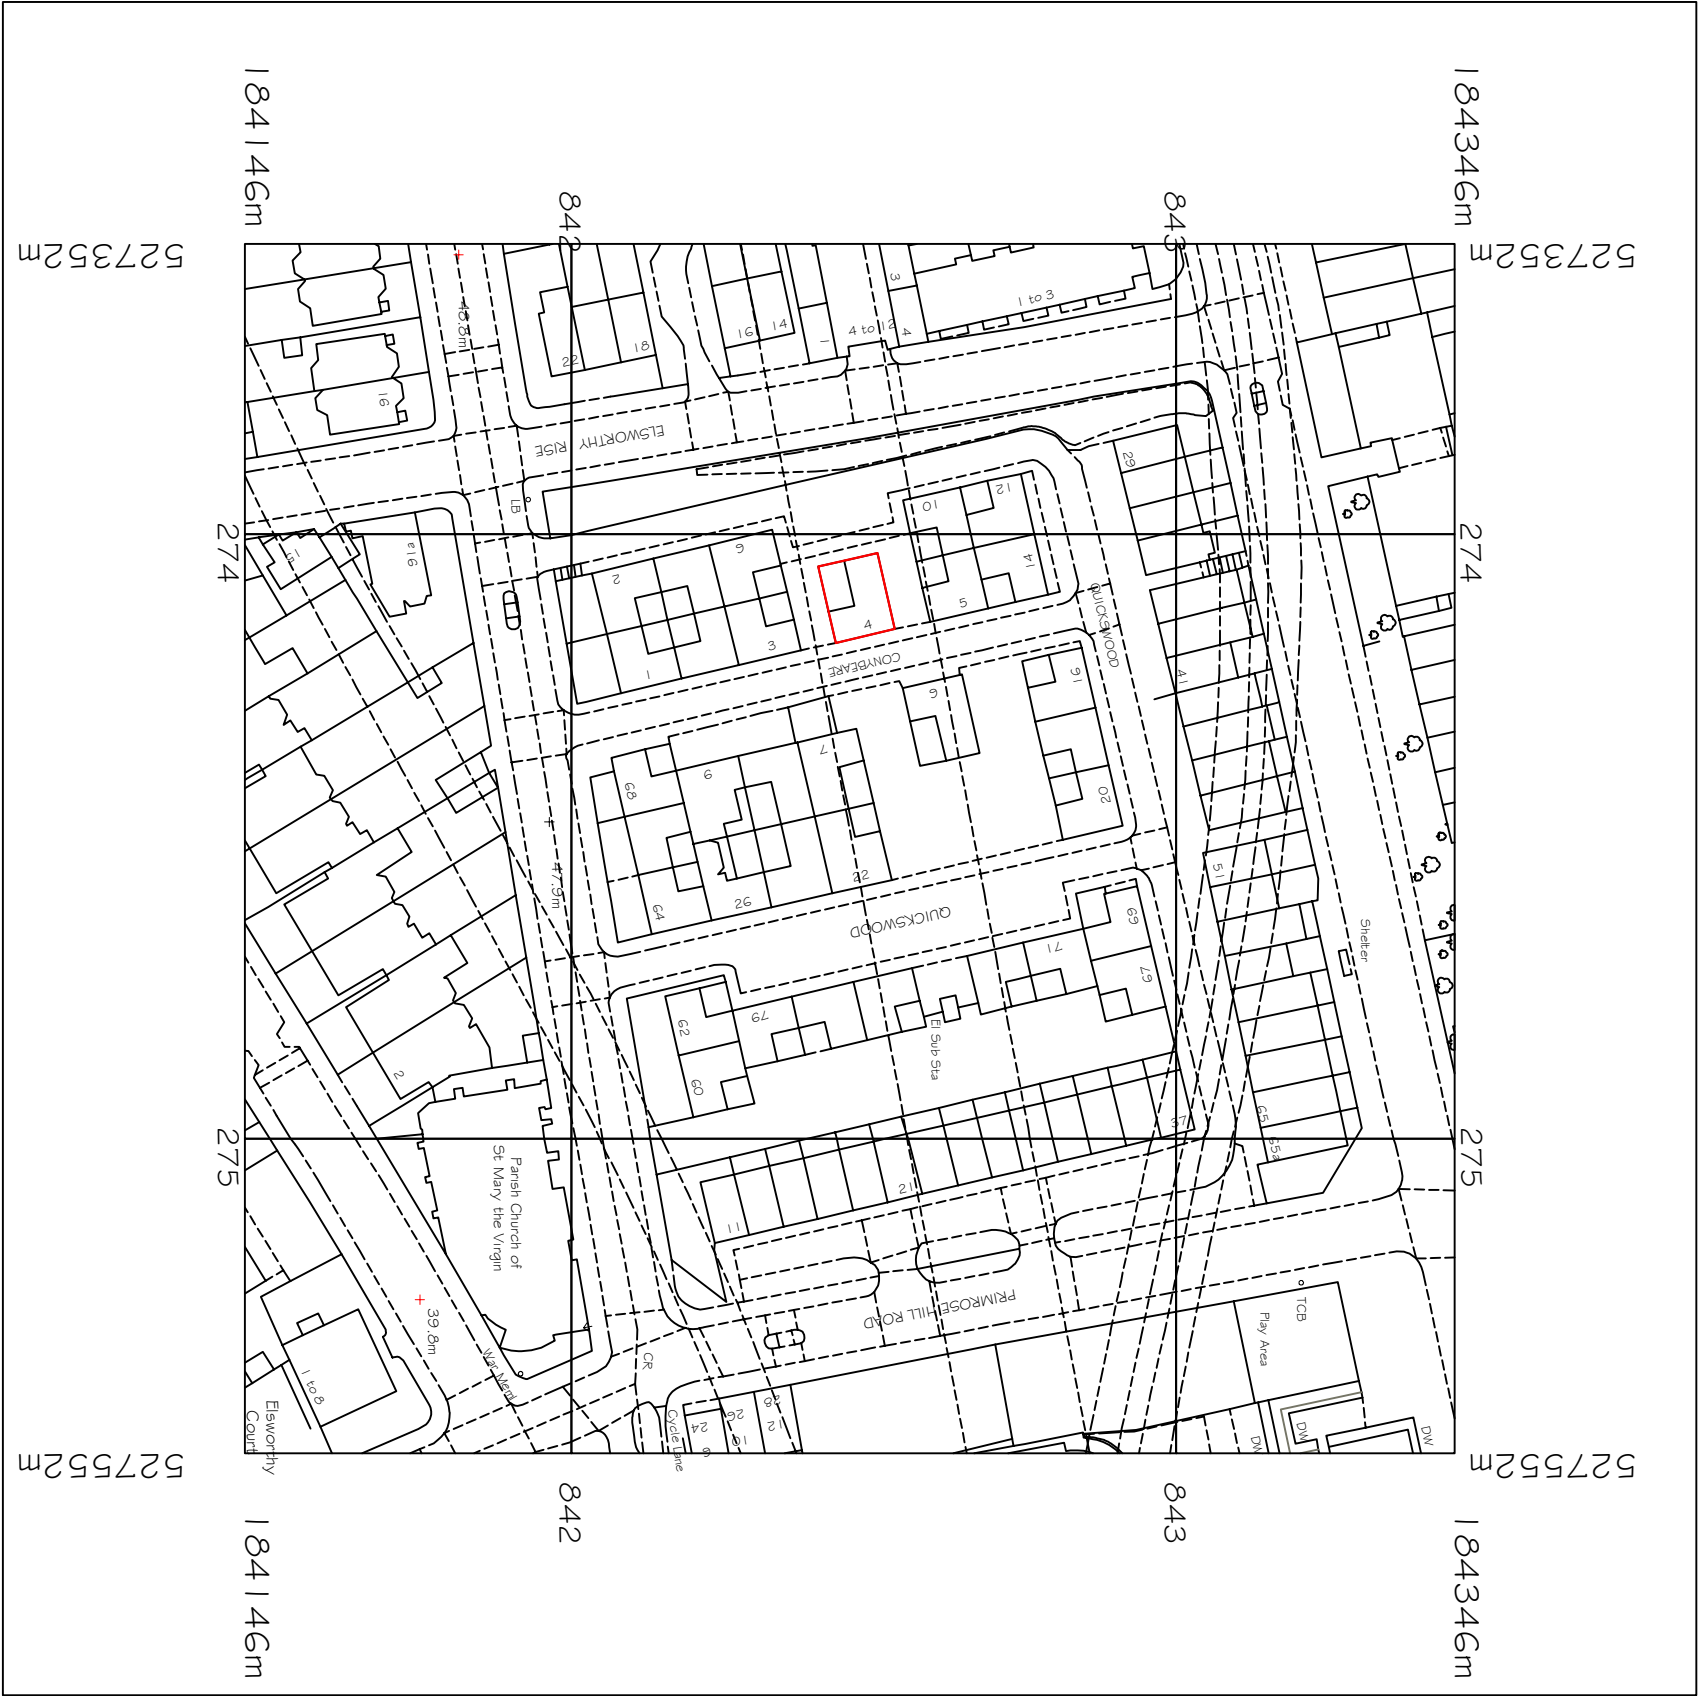

Metres