


KEY

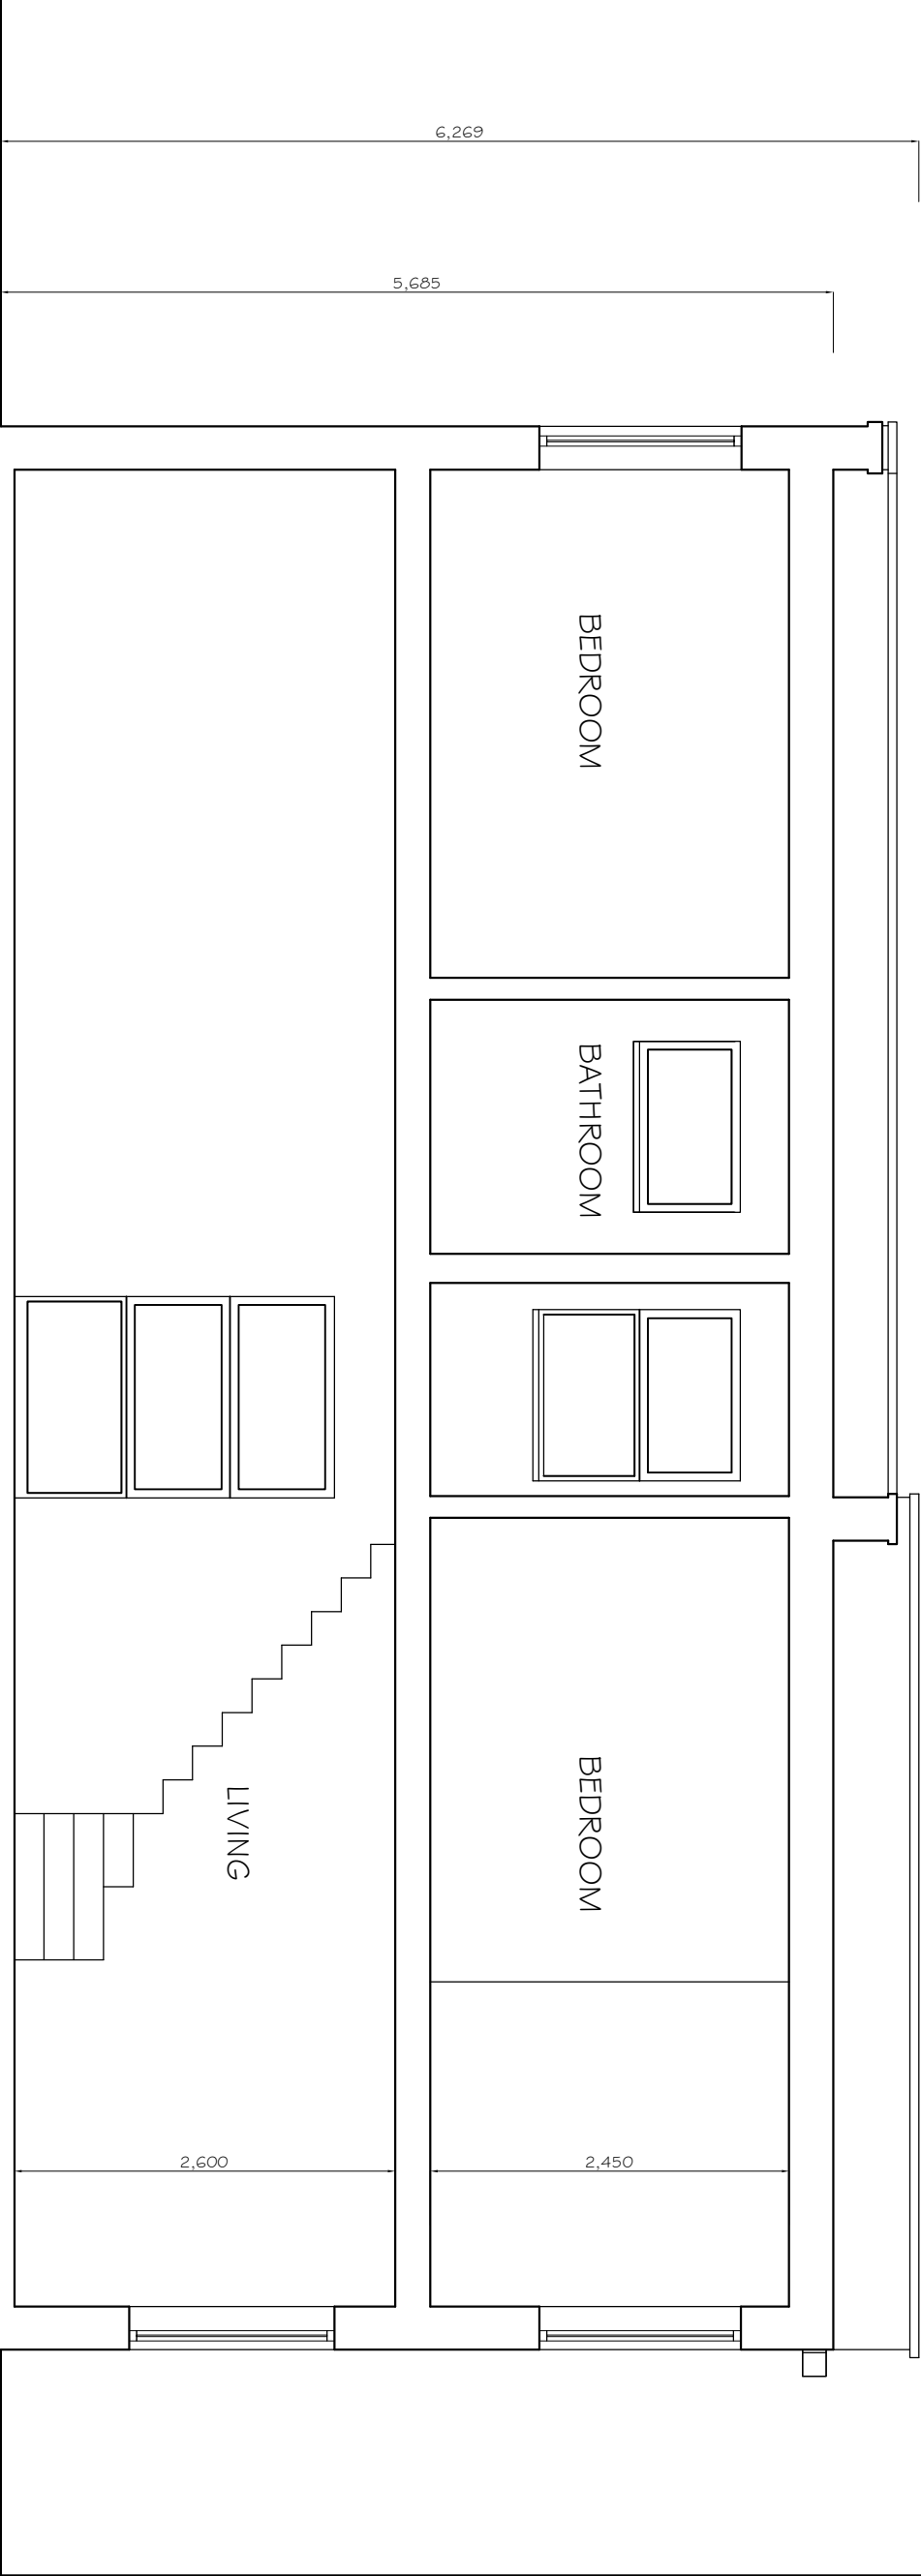

NOTES

1. Do not scale from this drawing.
2. All dimensions are to be confirmed by the contractor and each dimension is to be in accordance with the architect's design.
3. Report all drawing errors, omissions and discrepancies to the architect/designer.

KASIA WHITFIELD DESIGN

KASIAWHITFIELD@GMAIL.COM
T: 020 7788 6542
M: 07989203533

JOB 4 CONYBEARE
LONDON NW3 3SD
TITLE EXISTING SECTION

DATE	SCALE	STATUS
2021.02.10	1:50@A3	EXISTING
PROJECT NO.	DRAWING NO.	REVISION

C4

EX8

A