


KEY

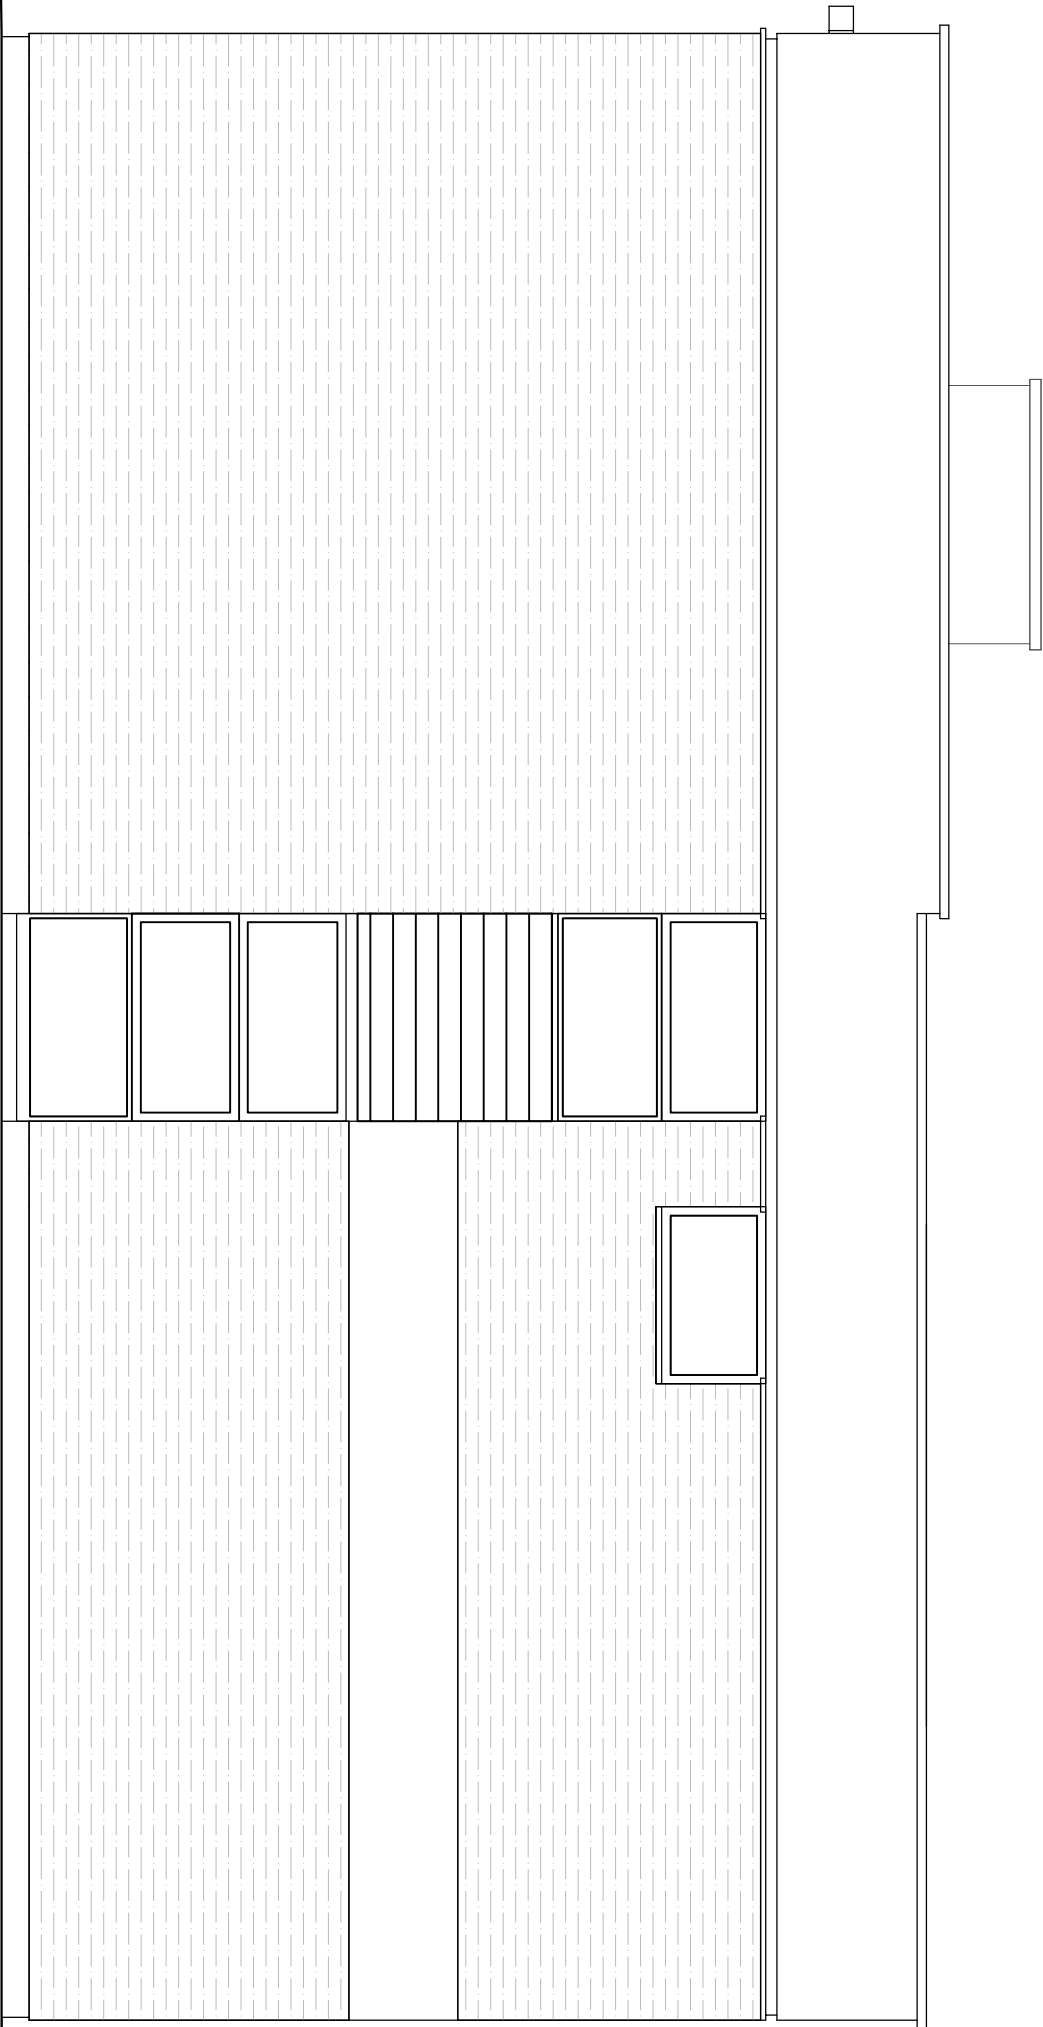

NOTES

1. Do not scale from this drawing.

2. All dimensions shall be taken from the center of the building unless otherwise noted.

3. Report all drawing errors, omissions and discrepancies to the architect/designer.

KASIA WHITFIELD DESIGN

KASIAWHITFIELD@GMAIL.COM
T: 020 7786868
M: 0798903533

JOB 4 CONYBEARE
LONDON NW3 3SD

TITLE EXISTING SIDE ELEVATION (NORTH)

0m 5m

DATE	SCALE	STATUS
2021.02.10	1:50@A3	EXISTING
PROJECT NO.	DRAWING NO.	REVISION
C4	EX6	A