



For construction purposes:
- Do not scale this drawing.
- All dimensions and levels to be checked on site.
- Discrepancies to be reported to Mitzman Architects
before proceeding.
- If in any doubt about information on this drawing
contact Mitzman Architects.

REVISION			
NUMBER	DATE	BY	NOTES
P1	14/02/2020	OR	Issued to Planning

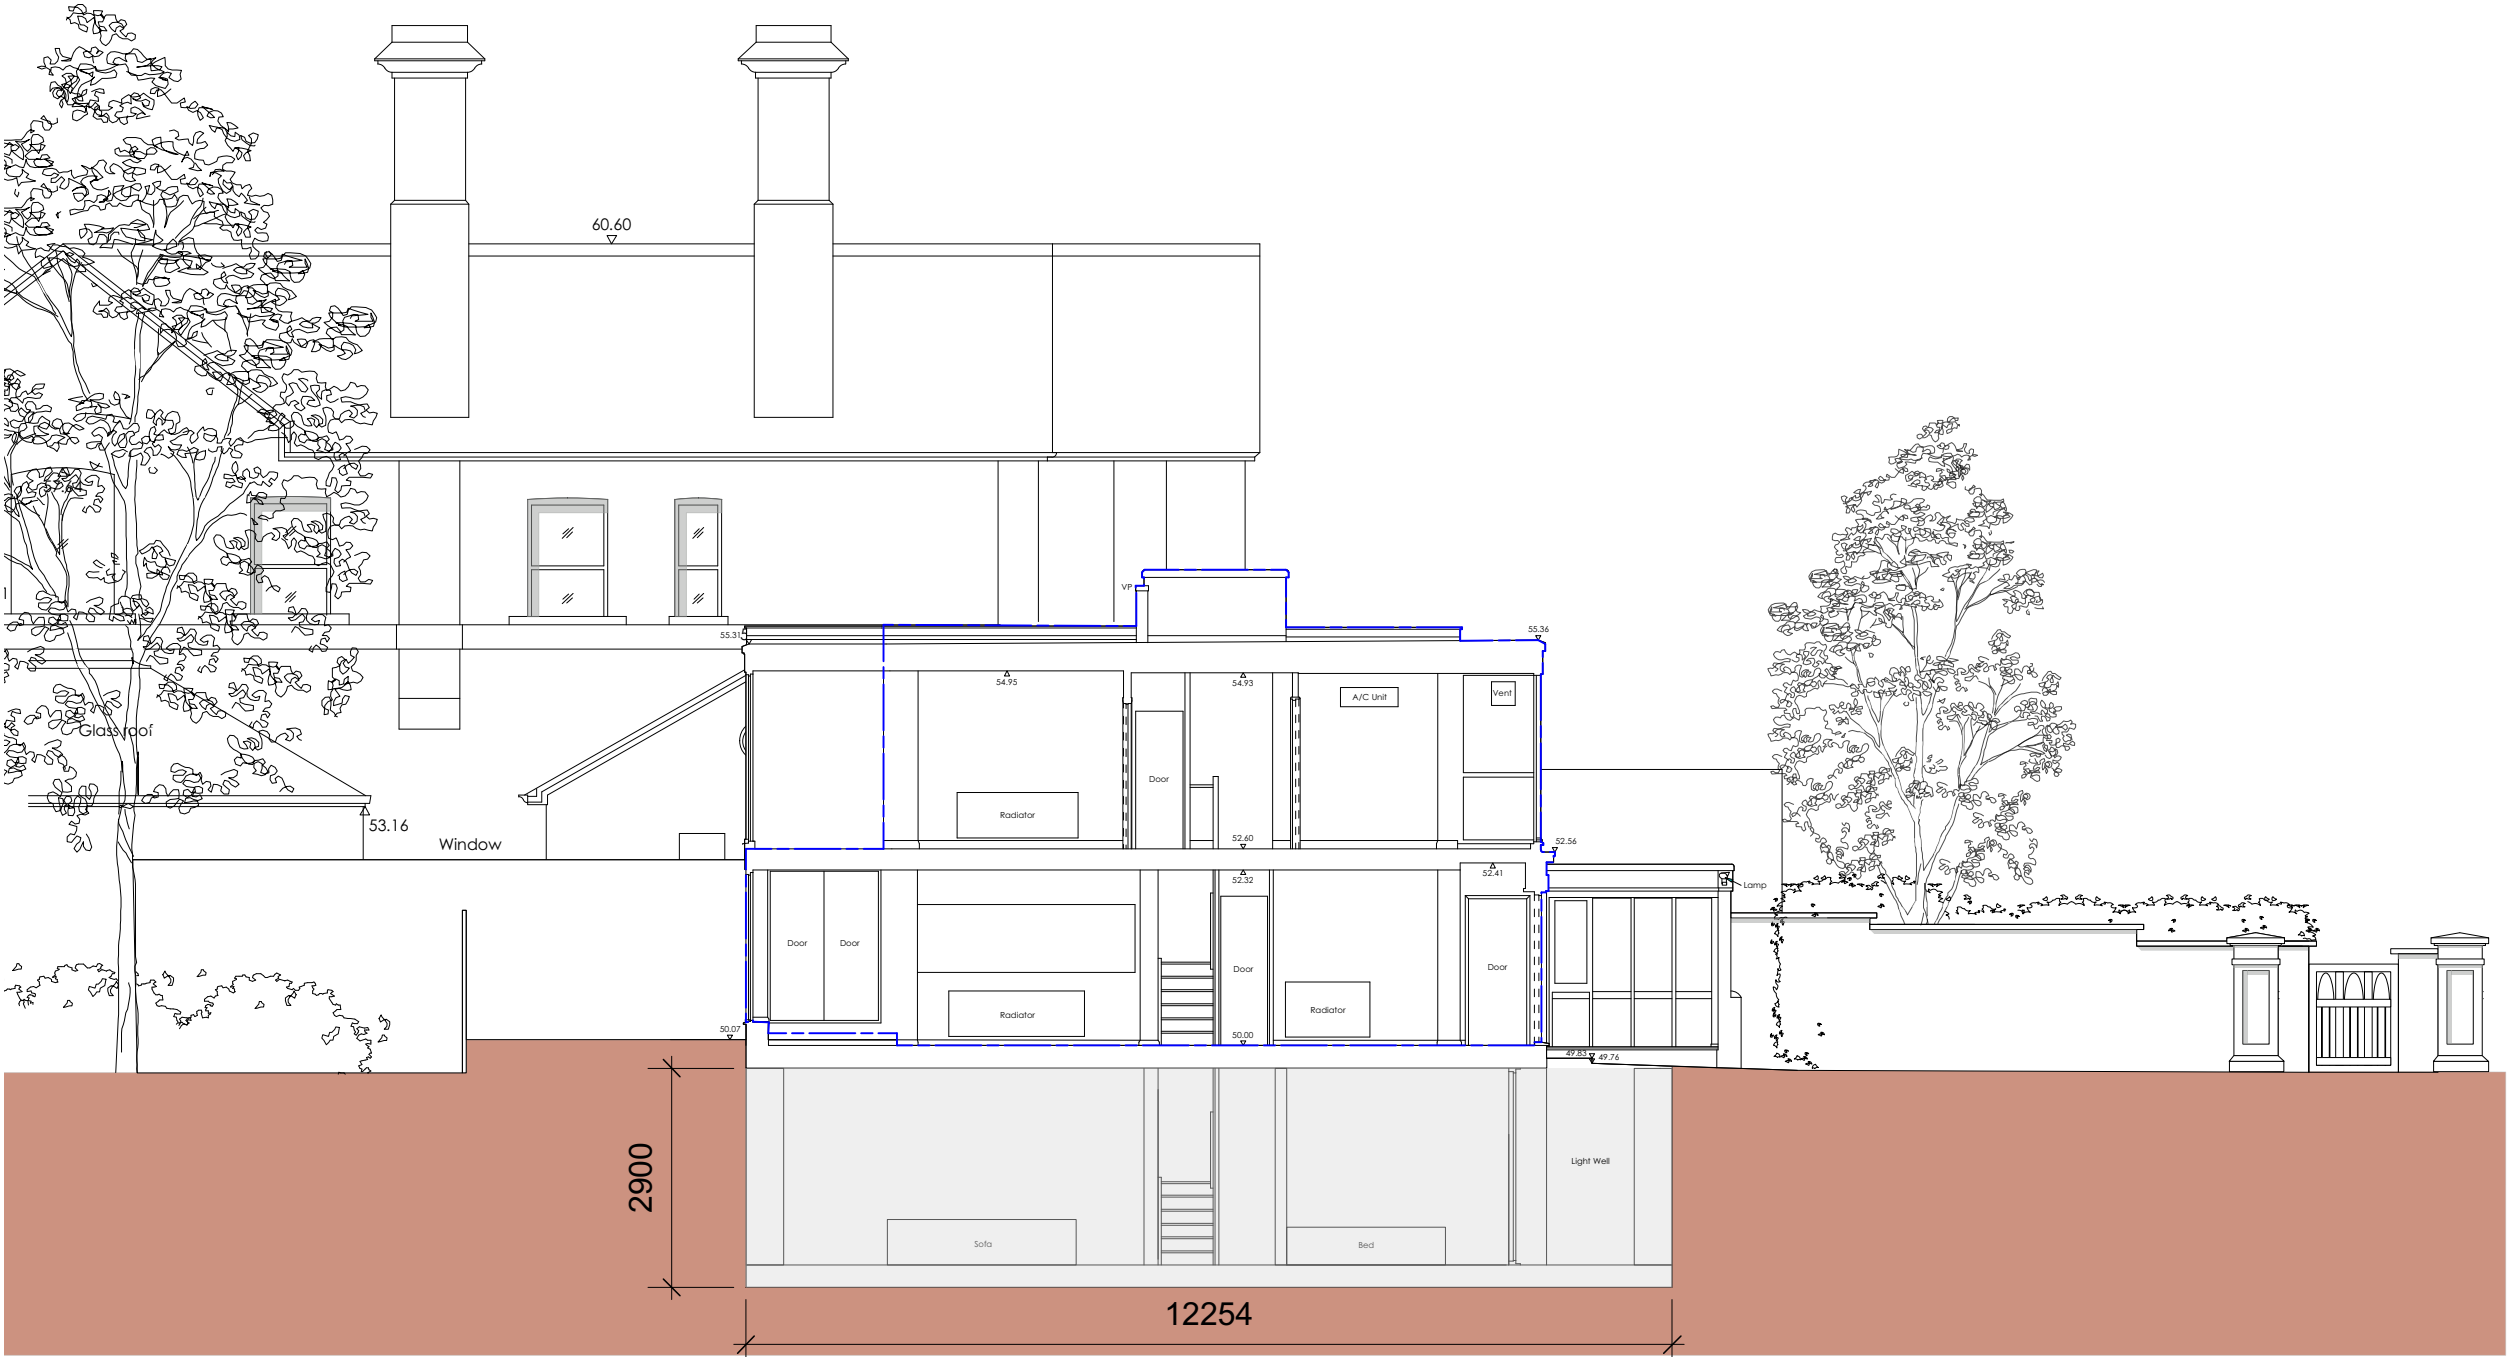

1 Proposed Section AA
1:100

----- Outline of existing property

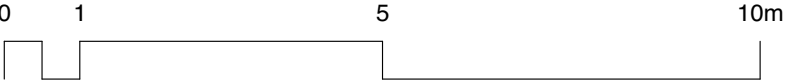

M_a MITZMAN architects llp
020 7722 8525 Unit 1 Primrose Mews
mail@mitzmanarchitects.com Sharpleshall Street
www.mitzmanarchitects.com London NW1 8YW
CLIENT
Carmel & Emanuel Mond

PROJECT
15 Lyndhurst Terrace, London NW3
5QA

SHEET TITLE
Proposed Section AA

SCALE
1:100

DATE CREATED 29/01/2020 **FILE REFERENCE** 297-A-P-Bldg

DRAWING NUMBER	REVISION
246-DWG-110-AA	P1