
BIM Server: HAL - BIMcloud Basic for ARCHICAD 21/860 (MASTER PLAN)			
+12,540 Roof		MAR S	
+8,800 Second Floor			
+4,600 First Floor			
	3.780 3.780		
	A STATUS AND A STATUS M		
±0 Ground Floor			
-4,000			
Basement			
	* ANN 7 7 A	/	///////////////////////////////////////
1 SCALE 1:100 @ A1, 1:200 @ A3 PROPOSED - LONO DO NOT SCALE FROM THIS DRAWING			Legends & Notes:
Figured dimensions only are to be taken from this drawing. All dimensions are to be check on site before any work is put in hand.			
If in doubt, ask.			
Copyright © Spence Harris Hogan Limited 2017 Registered in England & Wales. Registered No. 261 0 SHH is the trading name of Spence Harris Hogan Lim	SCALE 1:50 @ A1, 1:100 @ A3 0615 0 1 2 3m	PL03 09.03.2021 Planning submission   n Rev Date Descriptor	AK Athr.

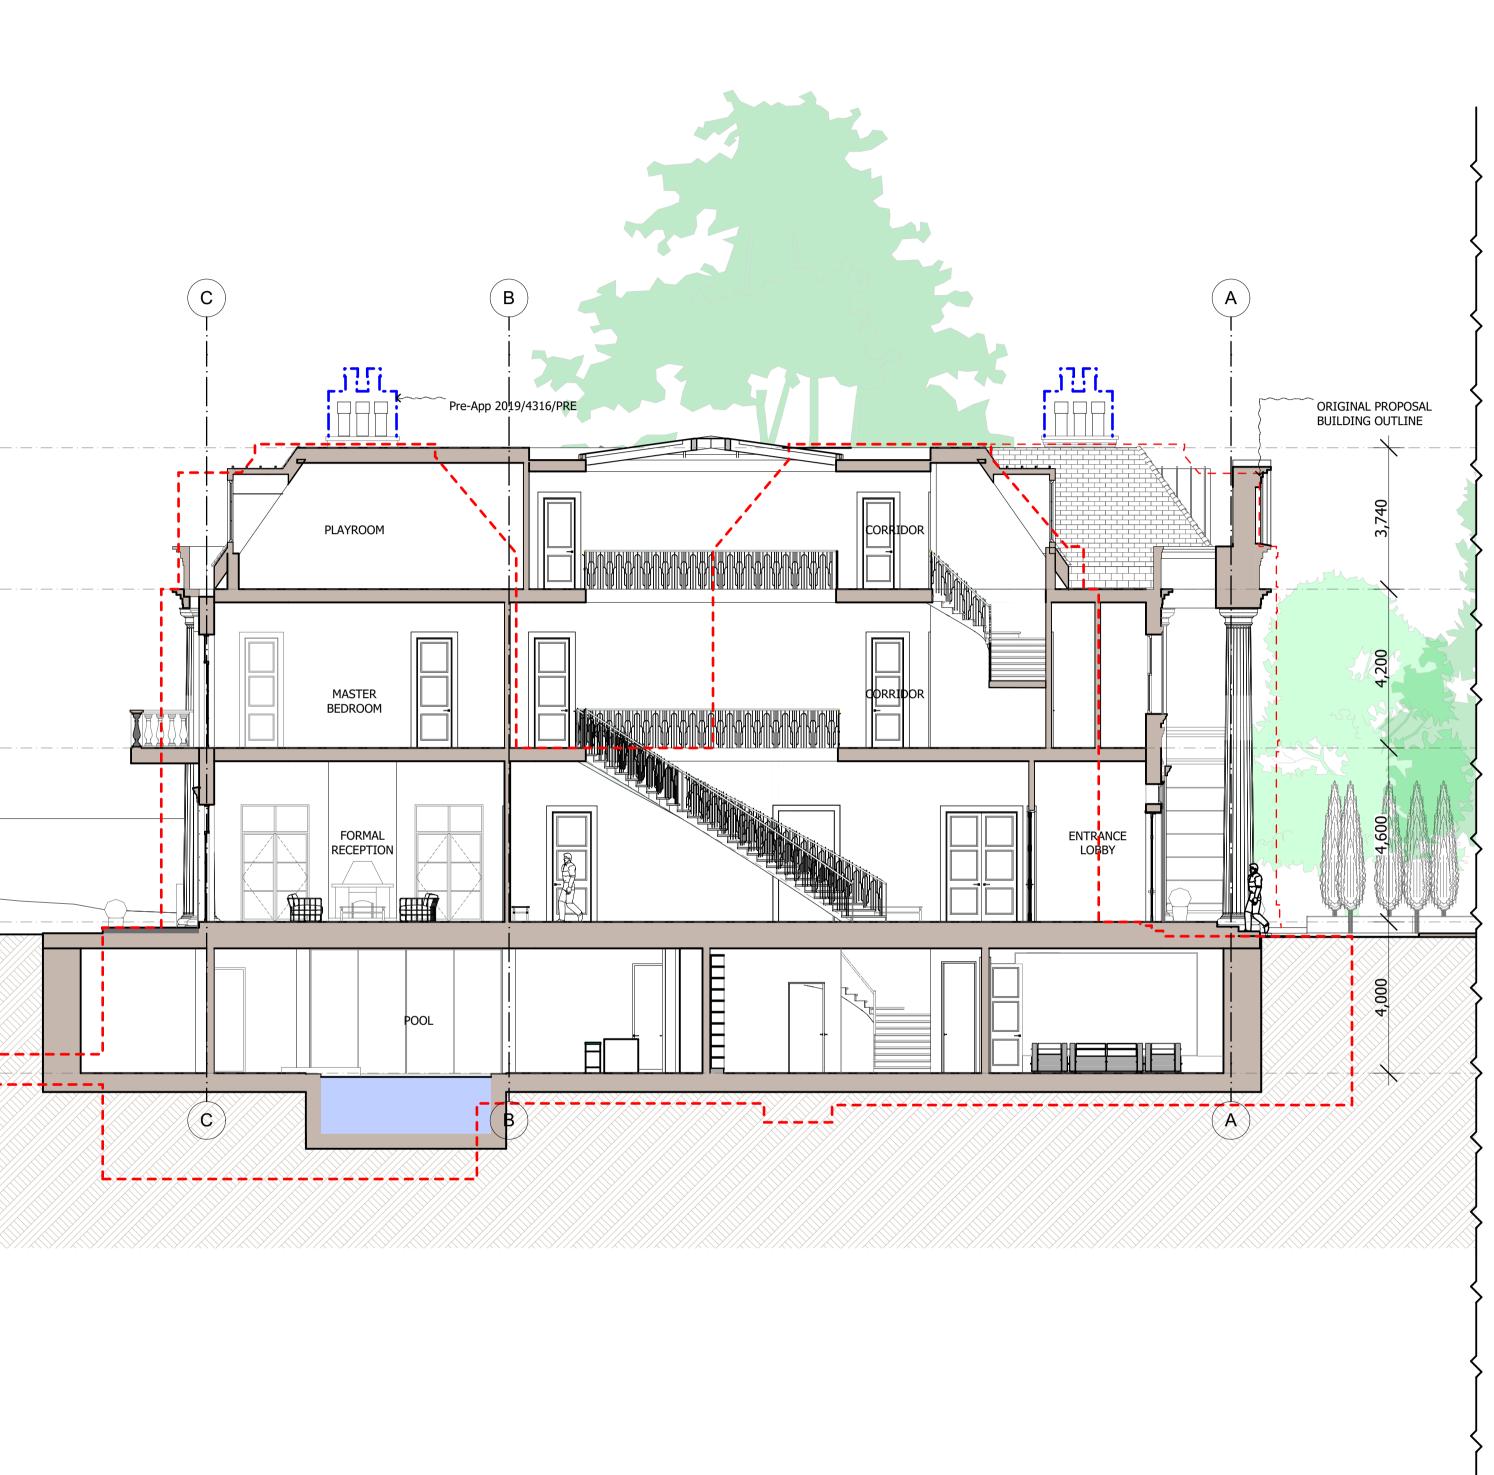



 1 Vencourt Place, Ravenscourt Park, Hammersmith, London W6 9NU	Project:	Drawing Title:
Phone +44 (0) 20 8600 4171 Email info@shh.co.uk shh.co.uk	28 Avenue Road 28 Avenue Road London, NW8 6BU	Sections Long Section
Chartered Practice	Client: Private Client	(Project number)DWG number_Revision (860)300_PL03