



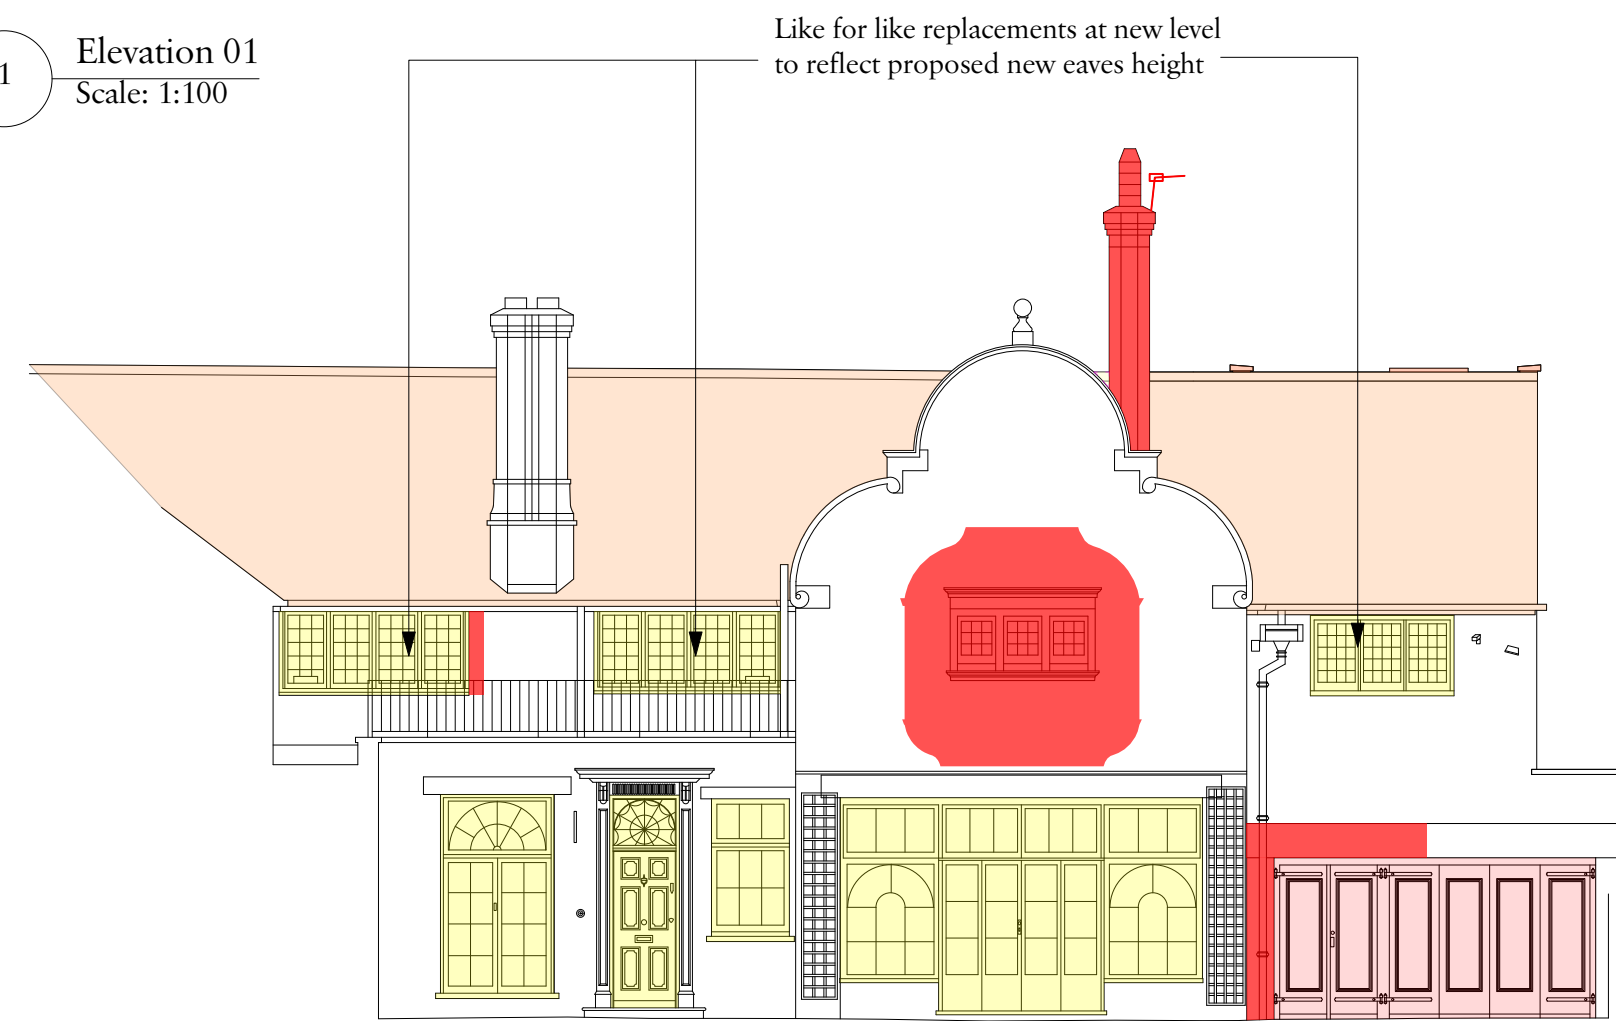


1 Elevation 01
Scale: 1:100




8 Elevation 02
Scale: 1:100

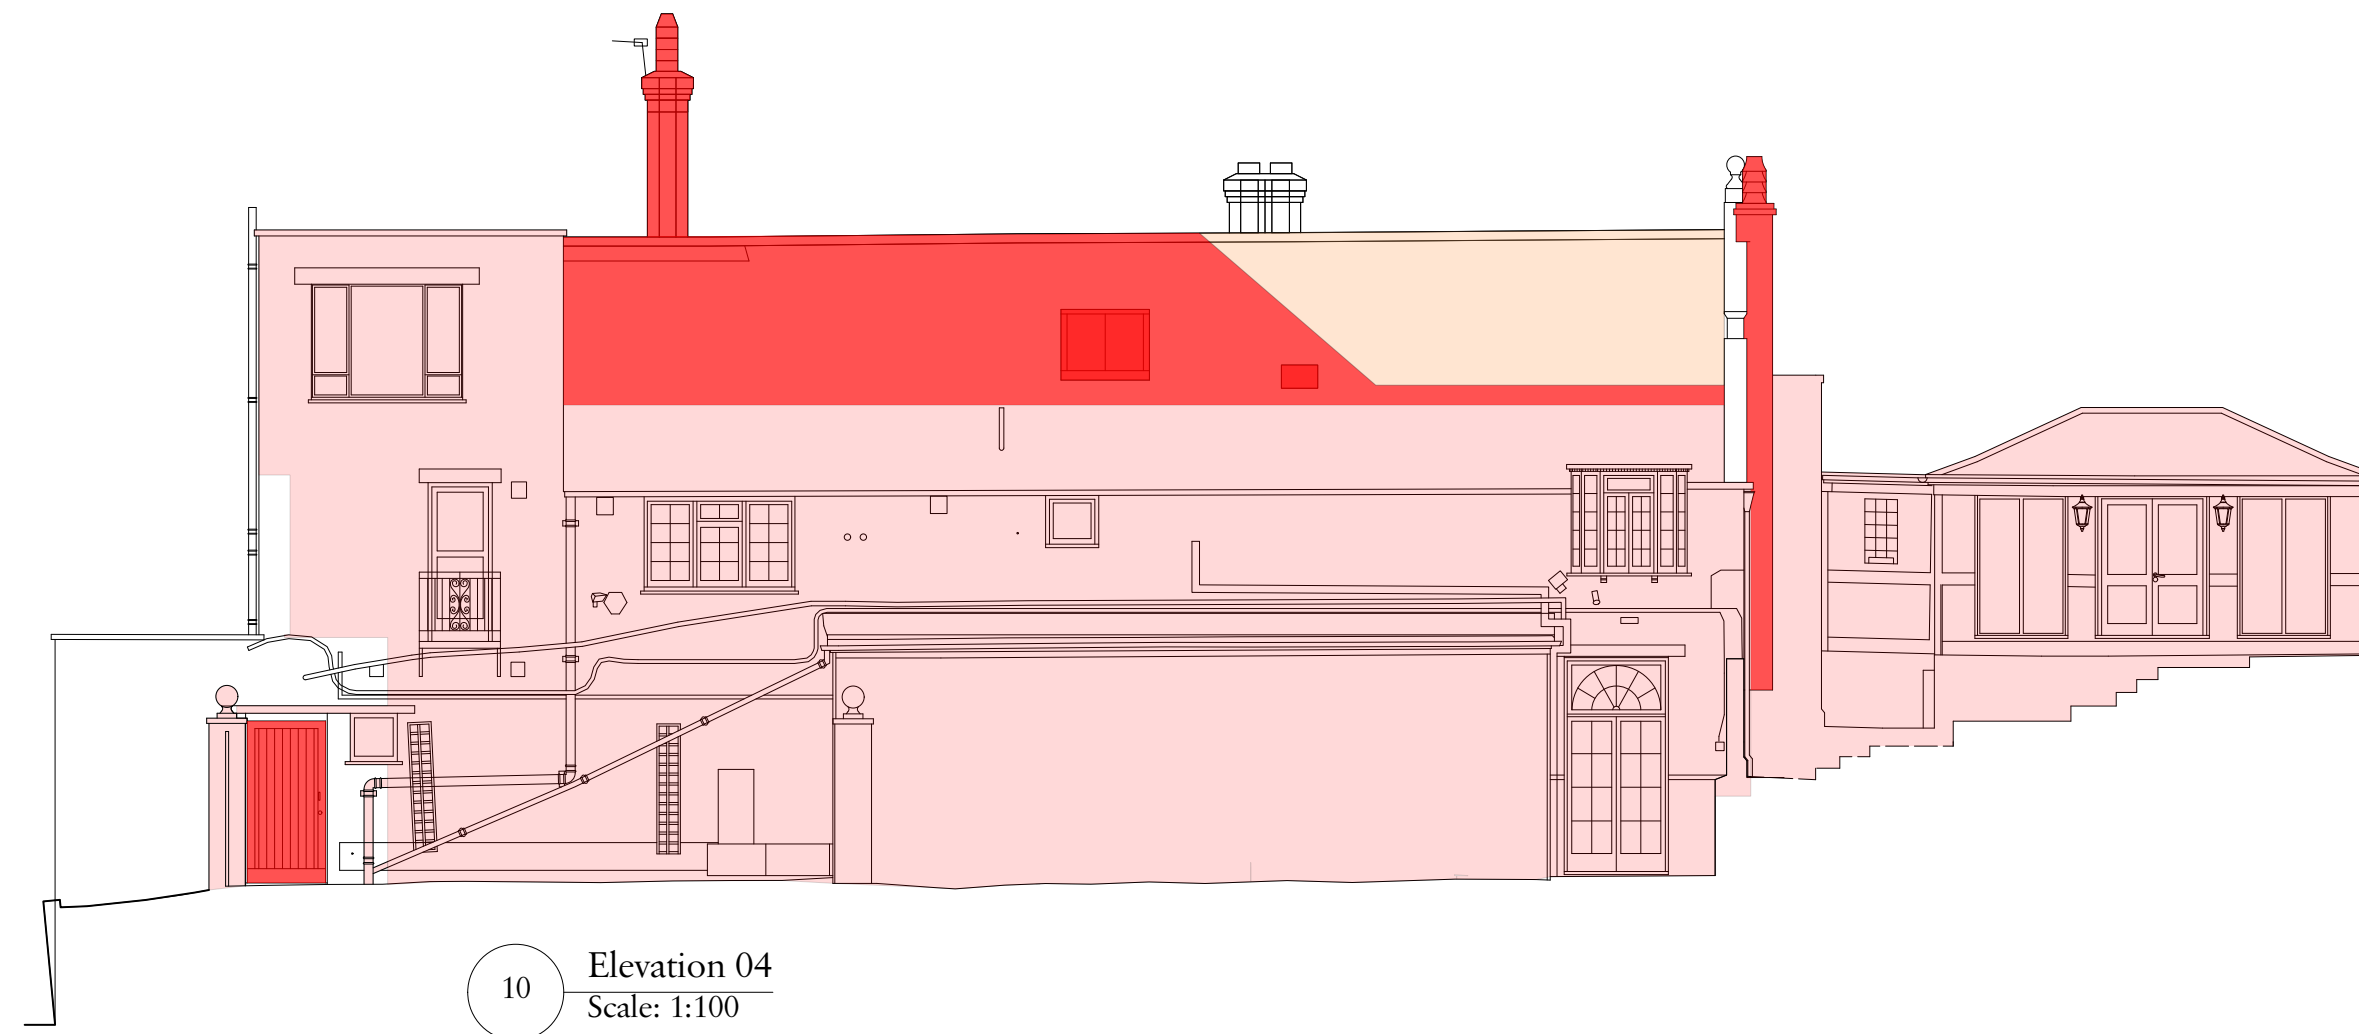


10 Elevation 04
Scale: 1:100

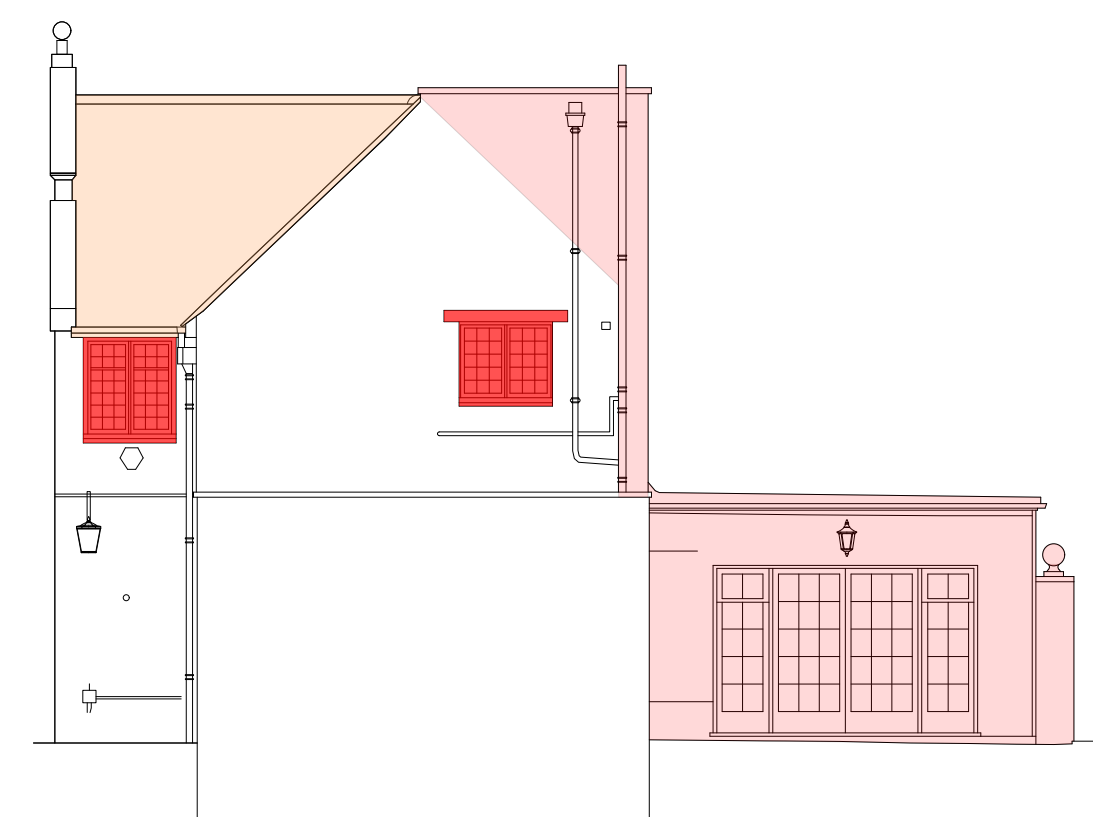

9 Elevation 03
Scale: 1:100

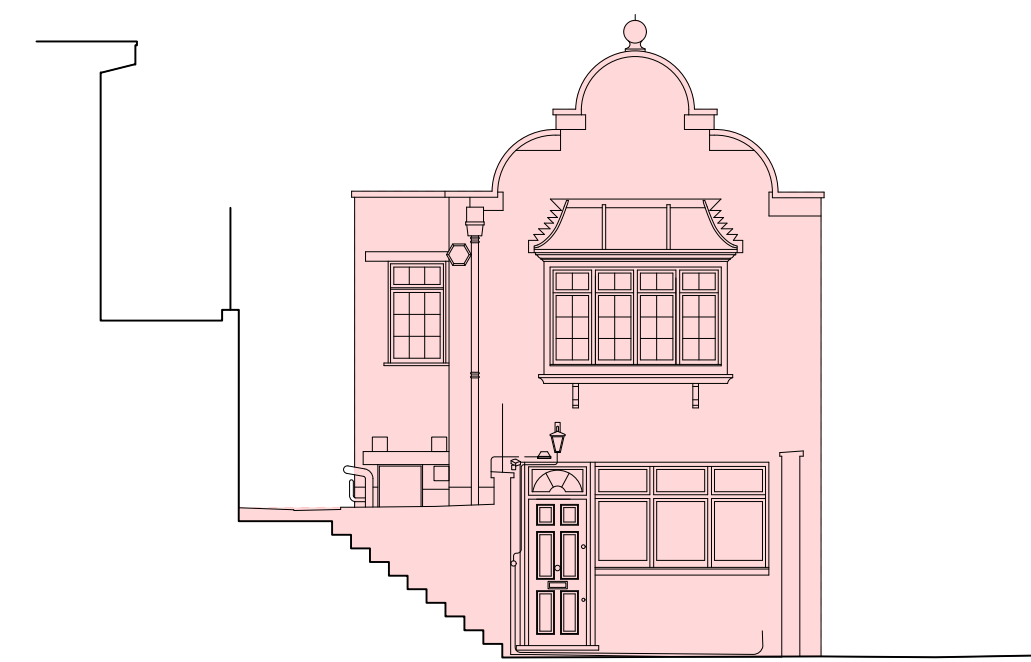

12 Elevation 06
Scale: 1:100

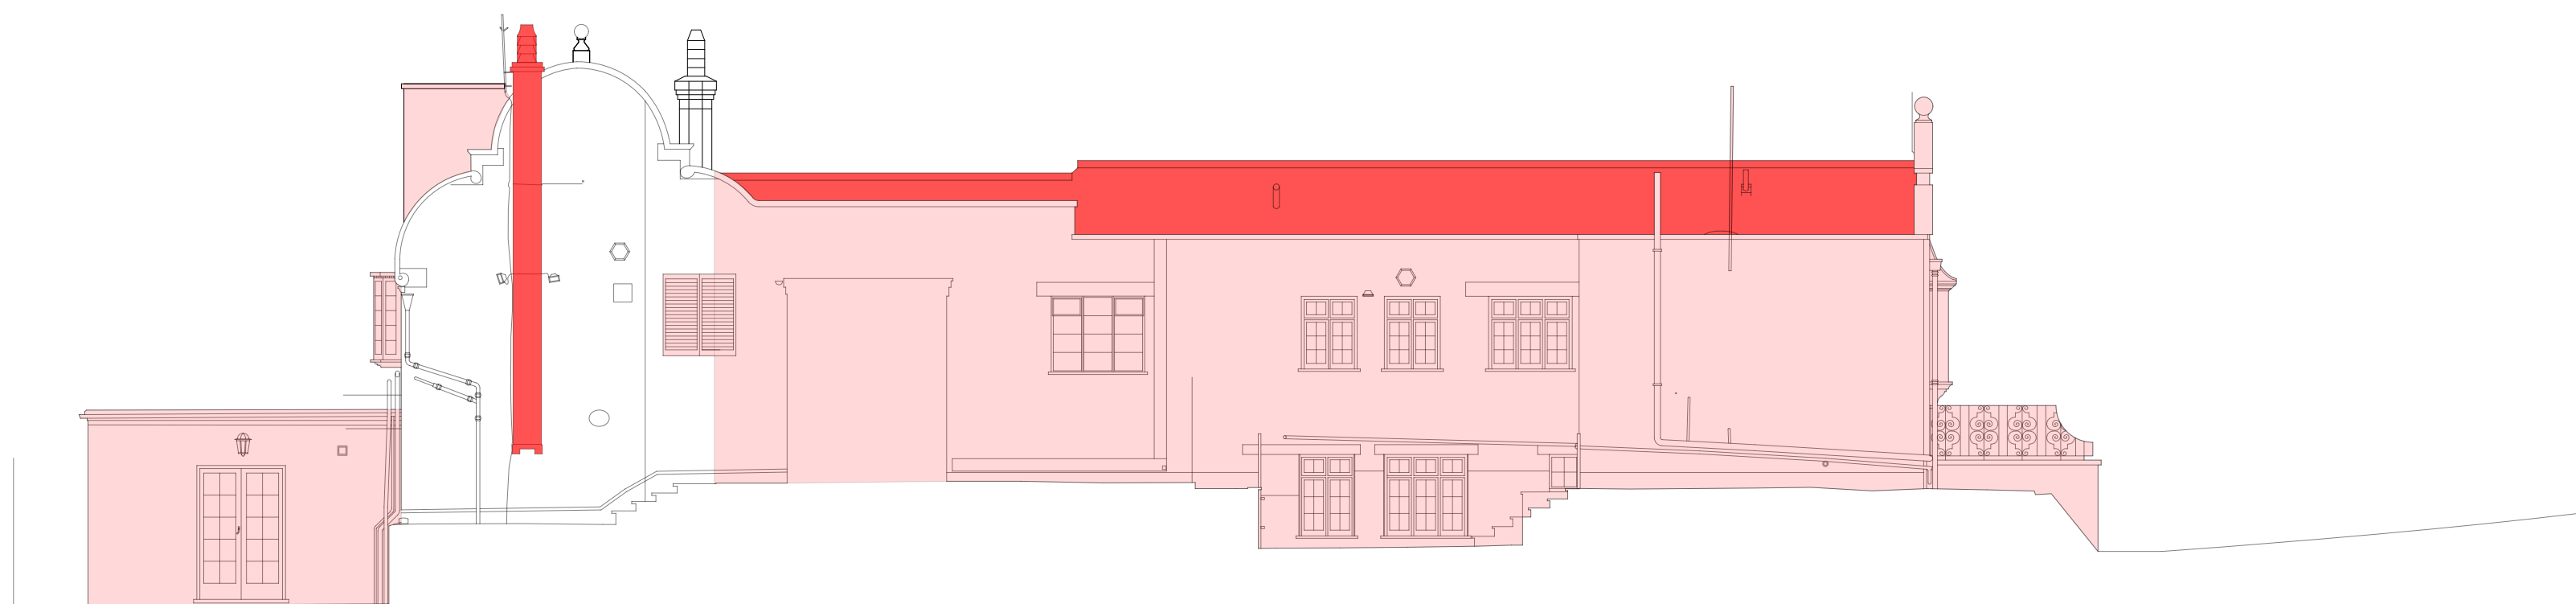

11 Elevation 05
Scale: 1:100

- Consented Fabric Removal
Camden Consent Reference: 2019/4229/P, dated 4 October 2019
- Proposed Fabric Removal
- Proposed Replacement like for like
- Existing fabric retained
- Proposed replacement with re-use of existing external fabric

Rev	Date	Details	By
-----	------	---------	----

Charlton Brown
Architecture & Interiors

The Belvedere, 2 Back Lane, Hampstead, London, NW3 1HL
 Telephone +44(0)20 7794 1234
 Email office@charltonbrown.com
 Website www.charltonbrown.com

Client
Mr Daniel Ross

Project
82 Fitzjohns Avenue

Drawing Title
Elevations - Proposed Fabric Removal

Date	Drawn	Checked
10/03/2021	LJ	CP

Scale
1:100 @ A1

Issue Status
FOR PLANNING

Project Number	Drawing Number	Revision
20003	A-PL-00-505	

