


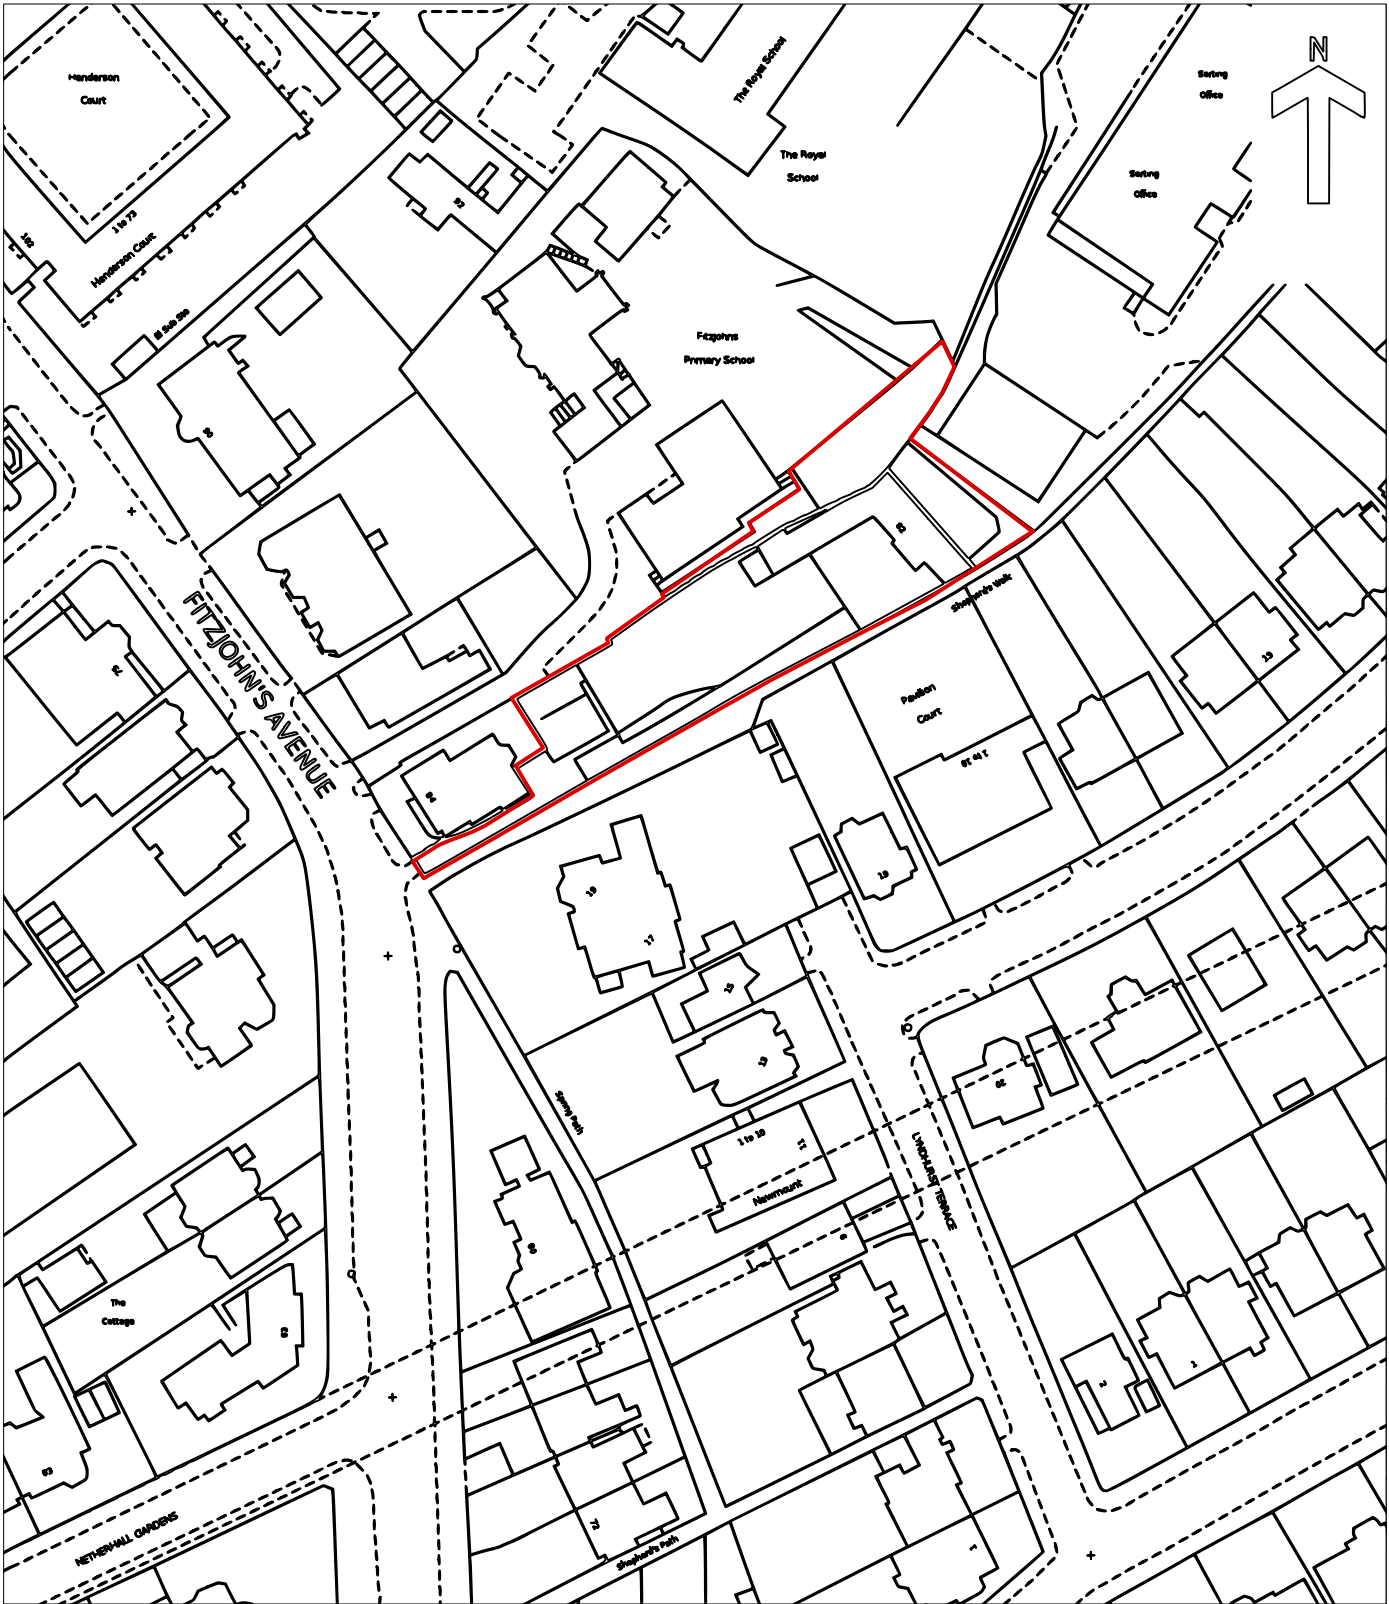

Rev Date Details By

Charlton Brown
Architecture & Interiors

The Belvedere, 2 Back Lane, Hampstead, London, NW3 1HL
Telephone +44(0)20 7794 1234
Email office@charltonbrown.com
Website www.charltonbrown.com

Client
Mr Daniel Ross

Project
82 Fitzjohns Avenue

Drawing Title
Location Plan

Date	Drawn	Checked
10/03/2021	MH/	CP

Scale
1:1250 @ A3

Issue Status
FOR PLANNING

Project Number	Drawing Number	Revision
20003	A-PL-00-000	