
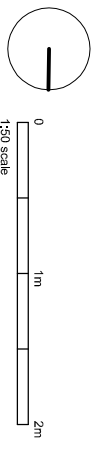
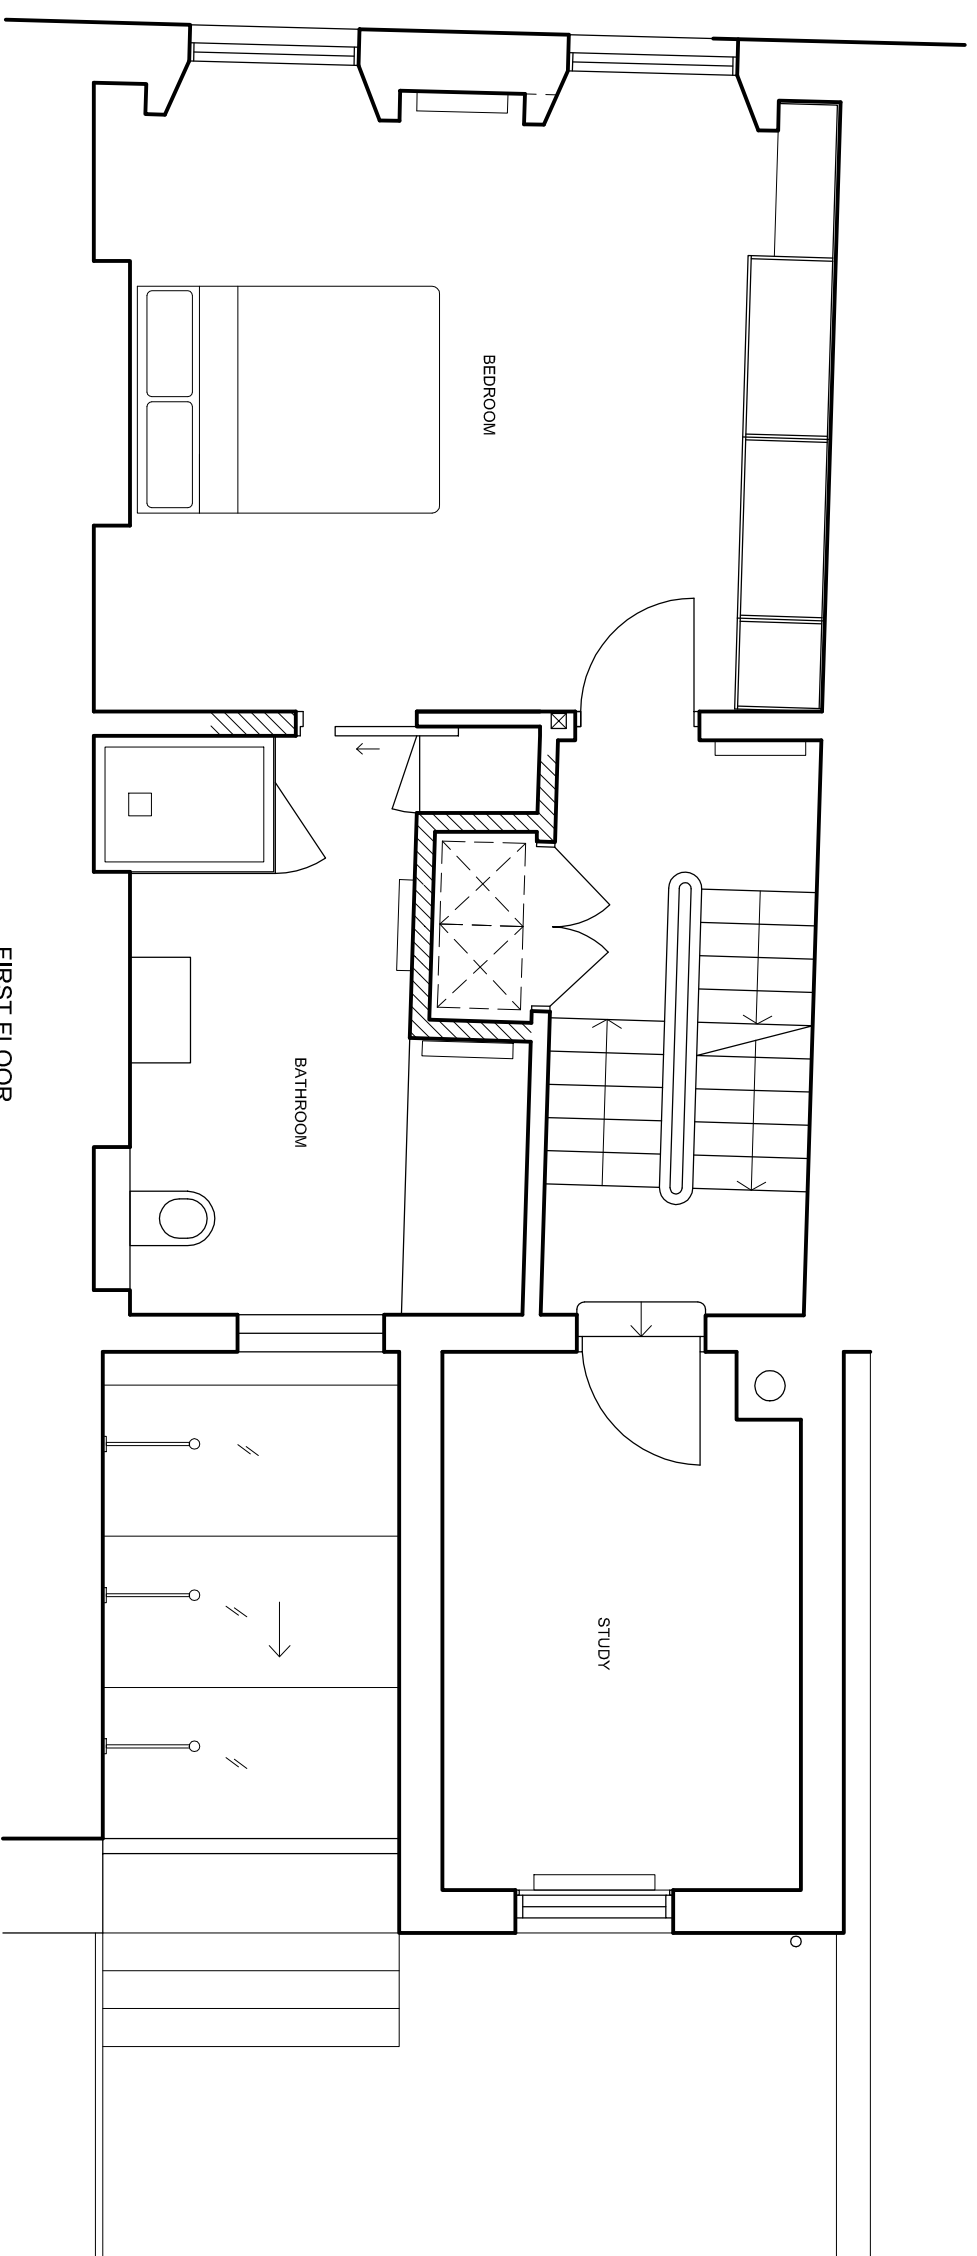


NOTES
DIMENSIONS TO BE CONFIRMED ON SITE

notional areas for demolition shown hatched. The full extent of demolitions is to be coordinated with the proposals

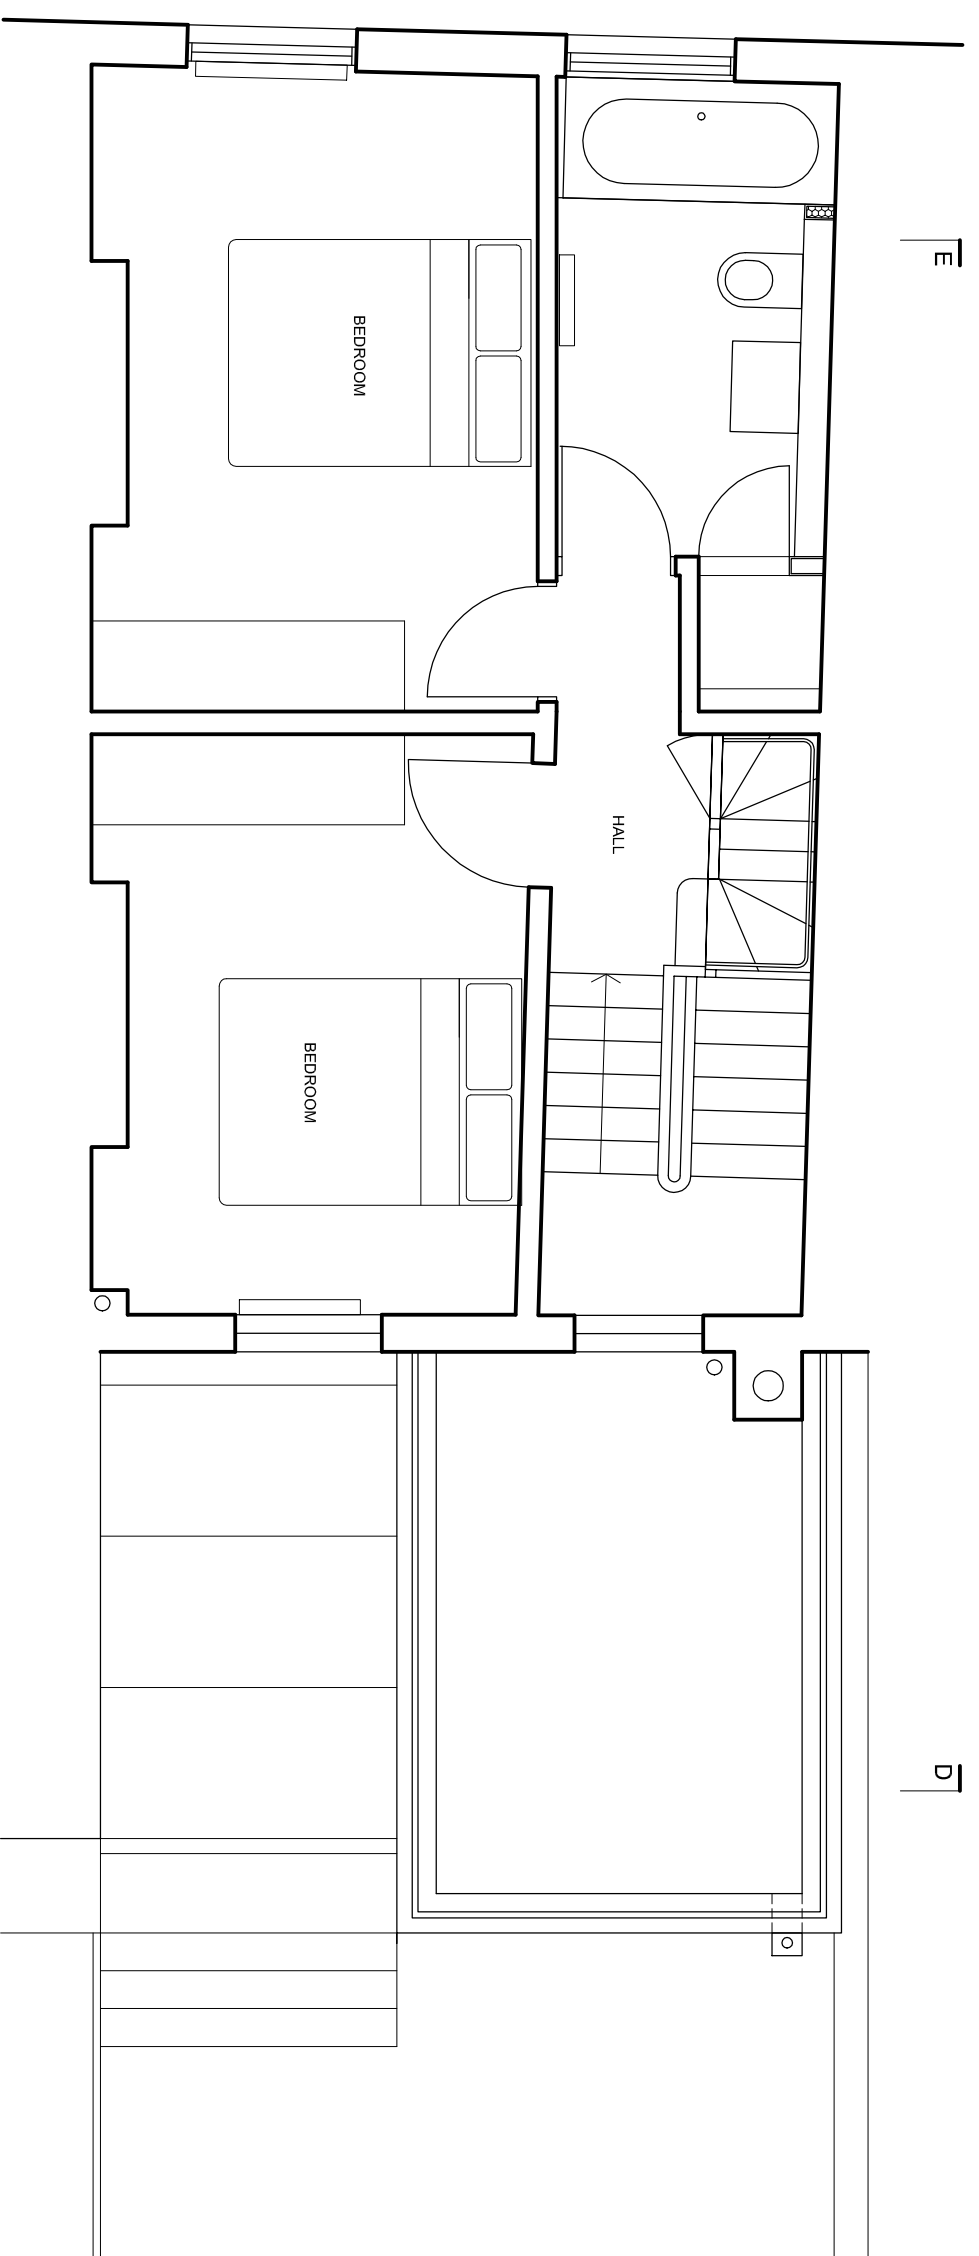

DAVIES ARCHITECTURE LTD

28 ELLIOTT SQ
LONDON NW3 3SU
TEL 020 7483 0669

JOB
LORENZO TEDESCHI, ZINGLIN ZHANG
48 DELANDY ST
LONDON NW1 7RY

TITLE
EXISTING
PLAN
FIRST, SECOND

DATE 11.1.21
SCALE 1:50 @A3

DRAWING NO DEL-EX-GA-03