

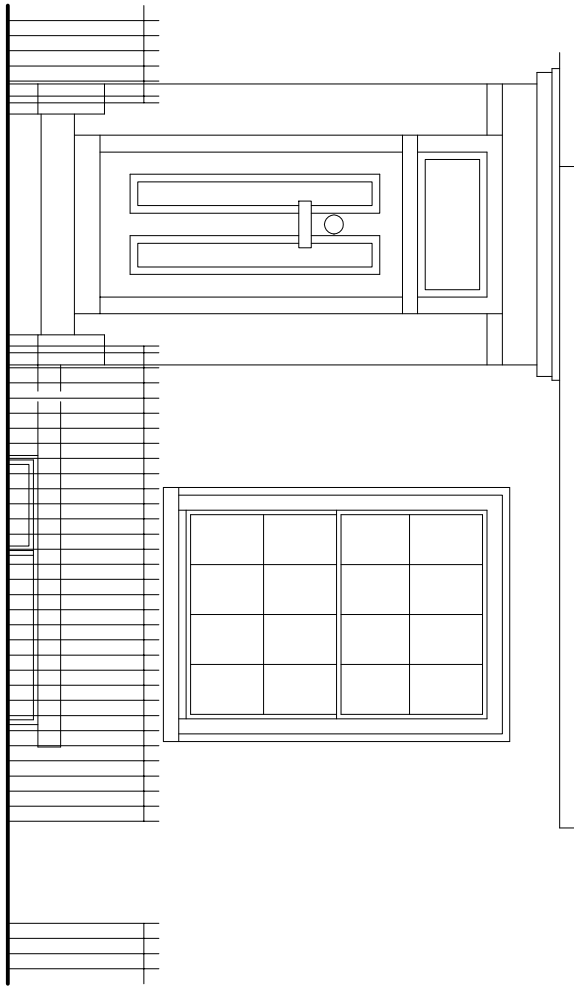
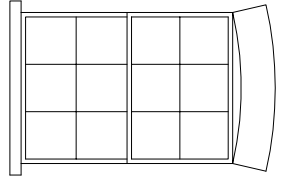
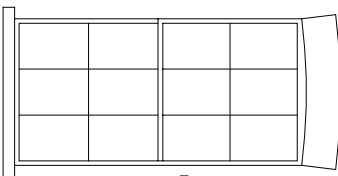
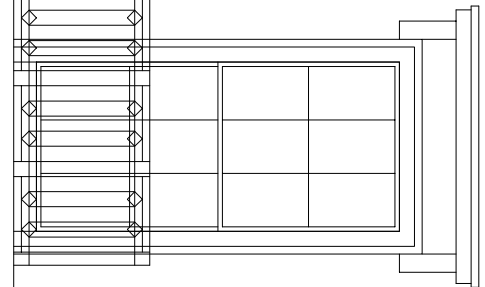
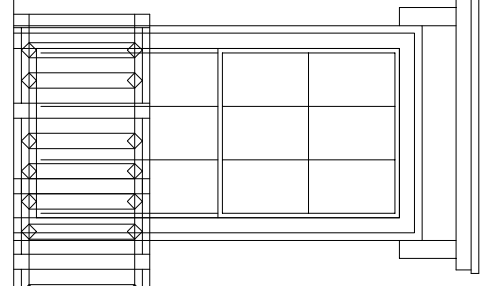
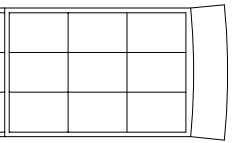
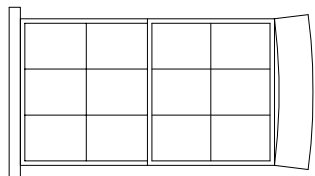
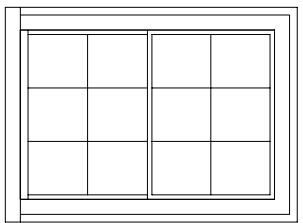
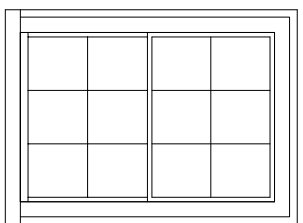
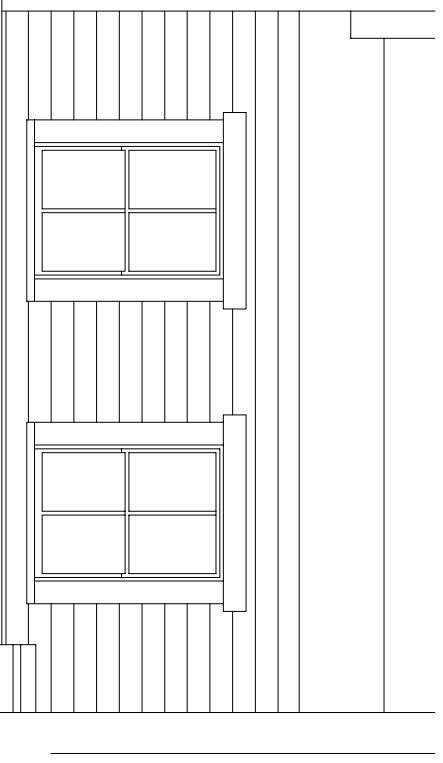


NOTES
DIMENSIONS TO BE CONFIRMED
ON SITE

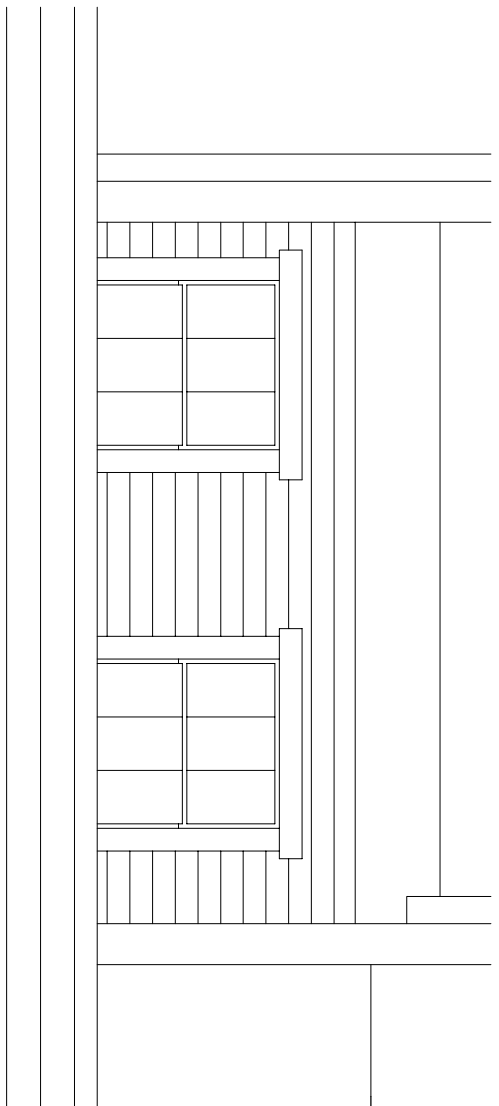

FRONT

REAR

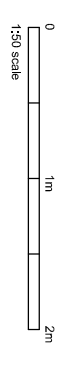

DAVIES ARCHITECTURE LTD

28 ELLIOTT SQ
LONDON NW3 3SU
TEL 020 7483 0669

JOB
LORENZO TEDESCHI, ZINGLIN ZHANG
48 DELANDY ST
LONDON NW1 7RY

TITLE
PROPOSALS
ELEVATIONS
FRONT, REAR

DATE 23.3.21
SCALE 1:50 @A3

DRAWING NO DEL-PL-GA-05