




EXISTING BLOCK PLAN
1.500

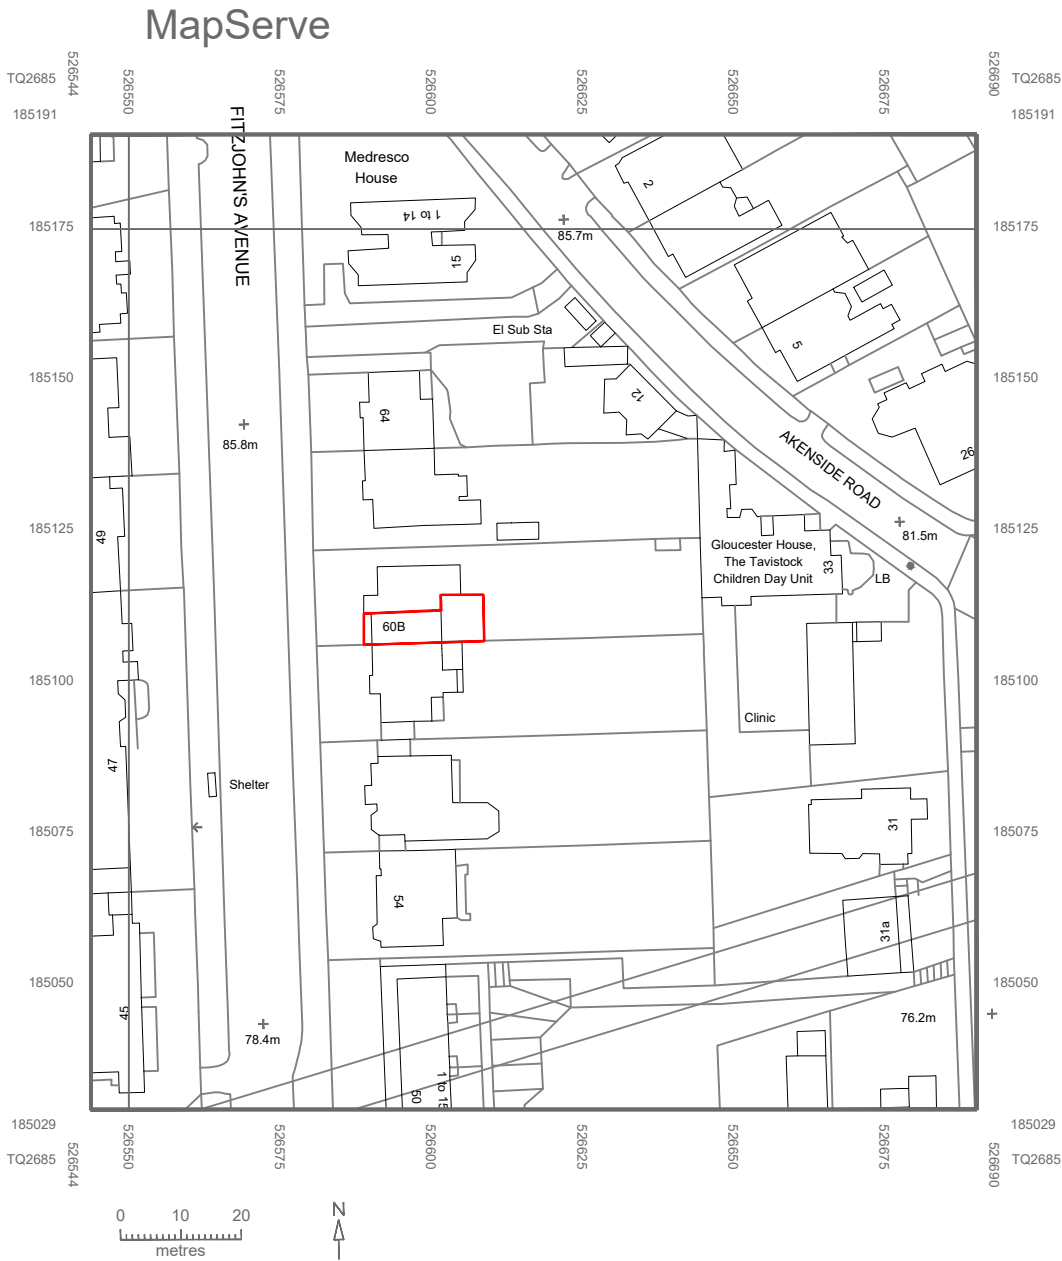

SITE LOCATION PLAN
1.1250

SCALE 1:100
SCALE 1:1



These plans have been drawn for the purpose of planning permission and lawful consents.

All drawings to be signed off by building control before the commencement of any works.

Any measurments required for construction must not be scaled from this drawing but taken on site.

All structural elements to be signed off by structural engineer and agreed with Building Control prior to the commencement of works.

PLANNING		
60b Fitzjohns Avenue		
Site Location Plan		
Job Number	Drawing Number	Drawing Revision
A19-213	EXP002	-
Date	Scale @ A1	Drawn
03.03.21	1.1250	-
N		