

Revisions:	Date:
------------	-------

Client:




Architect:

N/A

Job Title:

KENTISH TOWN

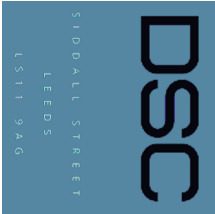


Drawing Title  
 SITE LOCATION PLAN  
 SECURE YARD WITH PORTACABIN  
 REGIS ROAD  
 KENTISH TOWN

Scale: NTS (Do not scale)	Drawn: DRP
Date: 23/01/2021	Checked: N/A

Drawing Number: EN1784-000	Paper size: A4
----------------------------	----------------



This drawing and any accompanying notes, images, specifications and materials are copyrighted works of DURELEY SHOPFITTING CONTRACTORS. Reproduction or use of the design in whole or in part without the written permission of DURELEY SHOPFITTING CONTRACTORS is strictly prohibited. Permission must be requested and certified of any 'forwarding of information' prior to doing so from DURELEY SHOPFITTING CONTRACTORS.

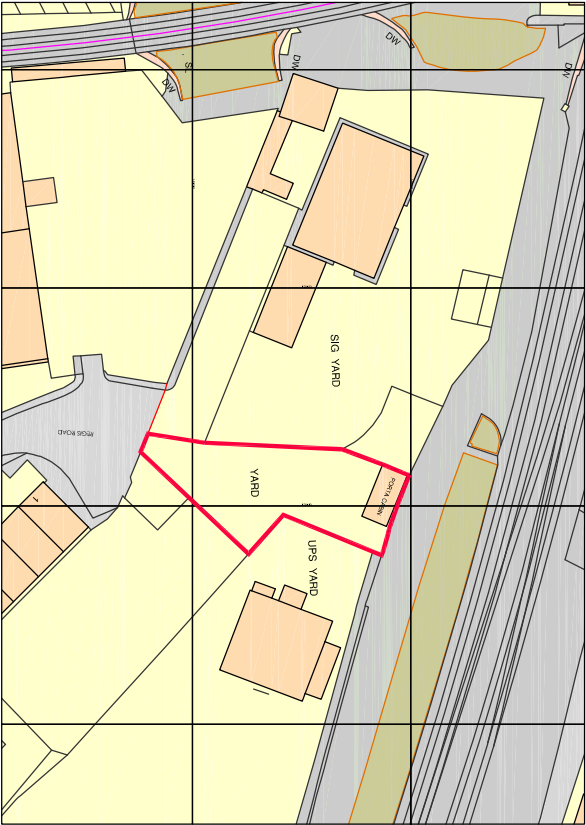

Ordnance Survey, (c) Crown Copyright 2021, All rights reserved. Licence number 100022432

# SITE LOCATION PLAN

Scale: 1:1250