




EXISTING WINDOW
1:20

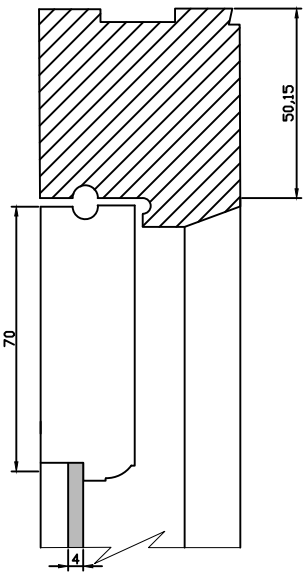

Section A-A
@1:2

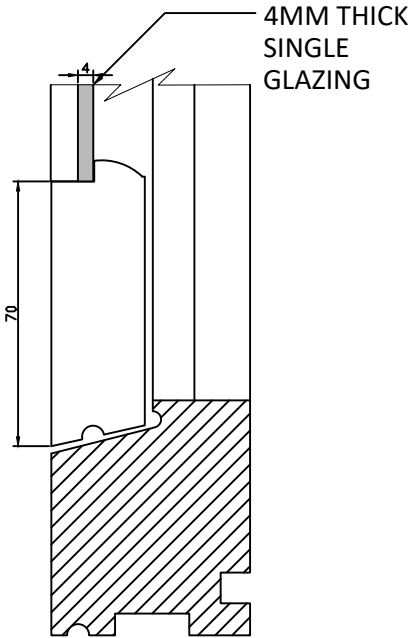

Section B-B
@1:2

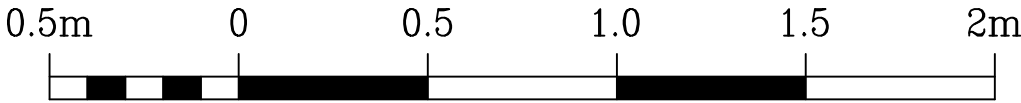

Scale 1:20



Scale 1:2

Rev.	Date

Do not scale from this drawing. Dimensions to be verified on site by contractor prior to commencement of work.
This drawing is the copyright of the practice and may not be reproduced in part or in whole without the prior written consent of the practice.
© 2020 Faithorn Farrell Timms LLP



Faithorn Farrell Timms
Central Court
1 Knoll Rise
ORPINGTON
Kent BR6 0JA
T 01689 885080

Client
PA HOUSING

Project
**8-17 FOUNTAIN MEWS
HAVERSTOCK HILL
LONDON, NW3 2BF**

Drawing Title
**EXISTING TIMBER
WINDOW SECTIONS**

Date 16/02/2021	Scale AS STATED @ A3
Drawn By EK	Checked By JM
Project No. T1-5387	Drawing No. Rev. 6