



Ground Floor

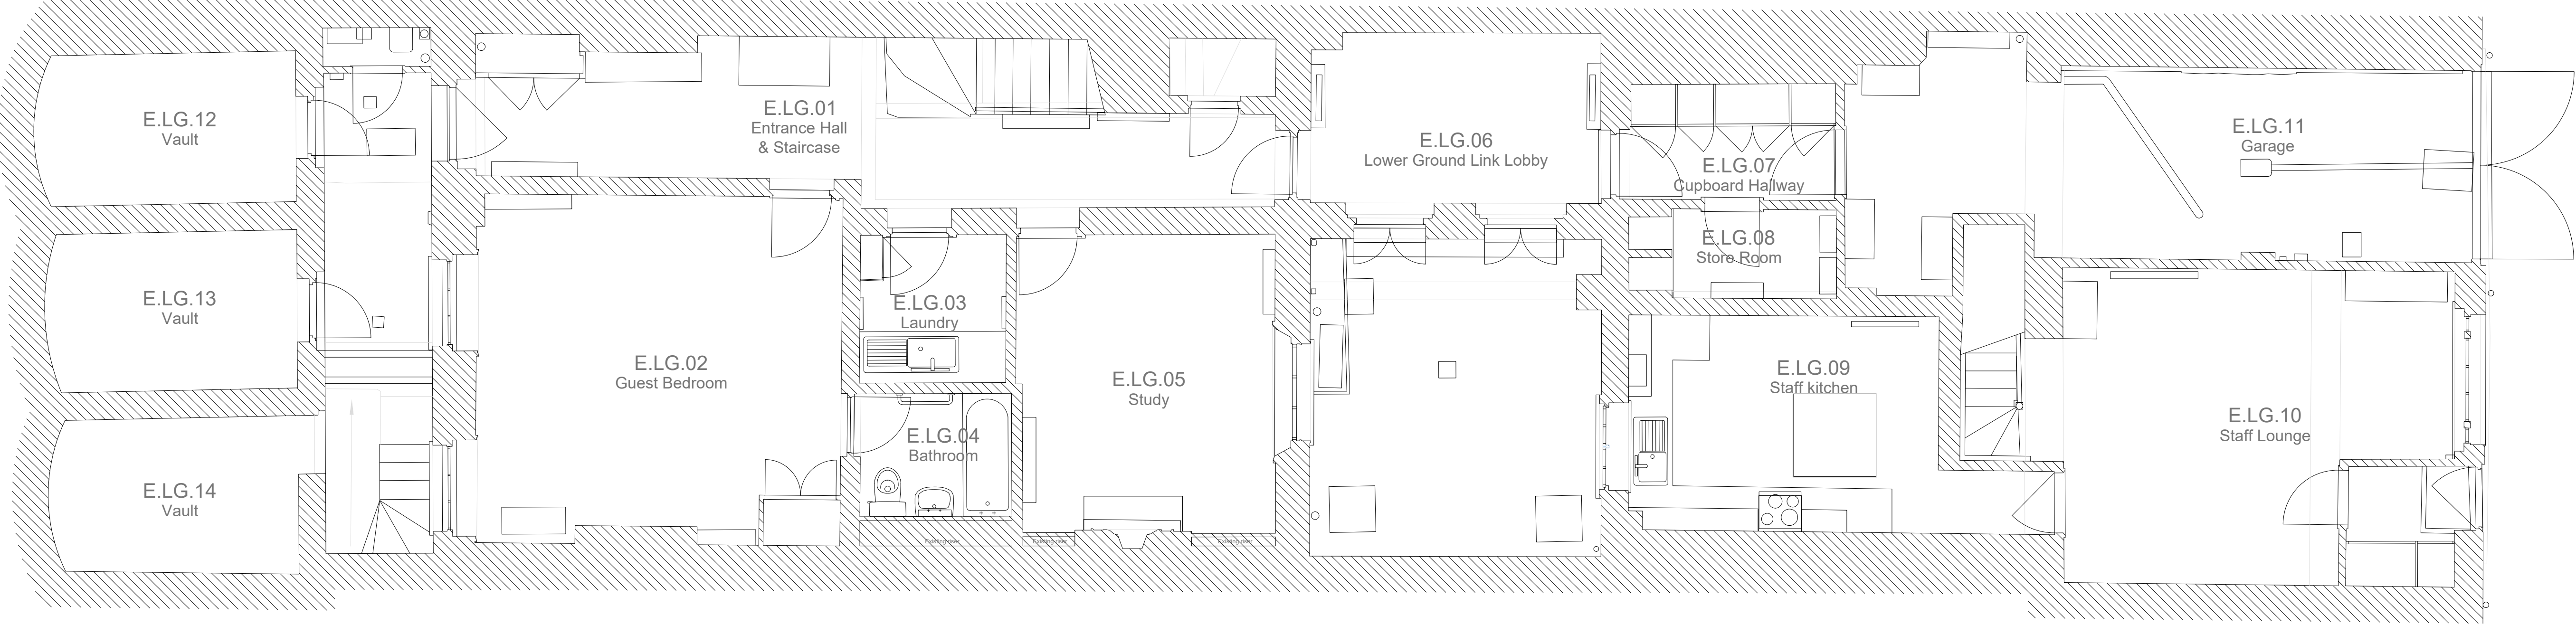

Lower Ground Floor

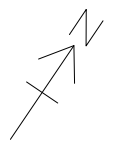

Notes

Copyright of this drawing and contents remain with Collett Zarzycki.

Do not scale from drawings.

The contractor is to verify dimensions on site prior to the commencement of work. Any discrepancies are to be reported to the Architect / Supervising Officer immediately.

If in doubt - seek clarification.

All work must comply with the current Building Regulations and local Byelaws. No materials are to be used or method of workmanship employed unless conformity with the current Codes of the Practice & British Standards is ensured.

General Notes

Rev	Date	Notes
-----	------	-------

COLLETT~ZARZYCKI LIMITED

28 FERNHEAD ROAD LONDON W9 3ET
TEL. 020 8969 6967 FAX. 020 8960 6480
E-MAIL mail@czltd.co.uk


ARCHITECTURE INTERIOR DESIGN
FURNITURE LANDSCAPING

Job
55 Cumberland Terrace


Title
Existing Plans

Date	Scale	Number	Rev
10.02.21	1:50 @ A1	E-001	A

Drawing Status
Planning

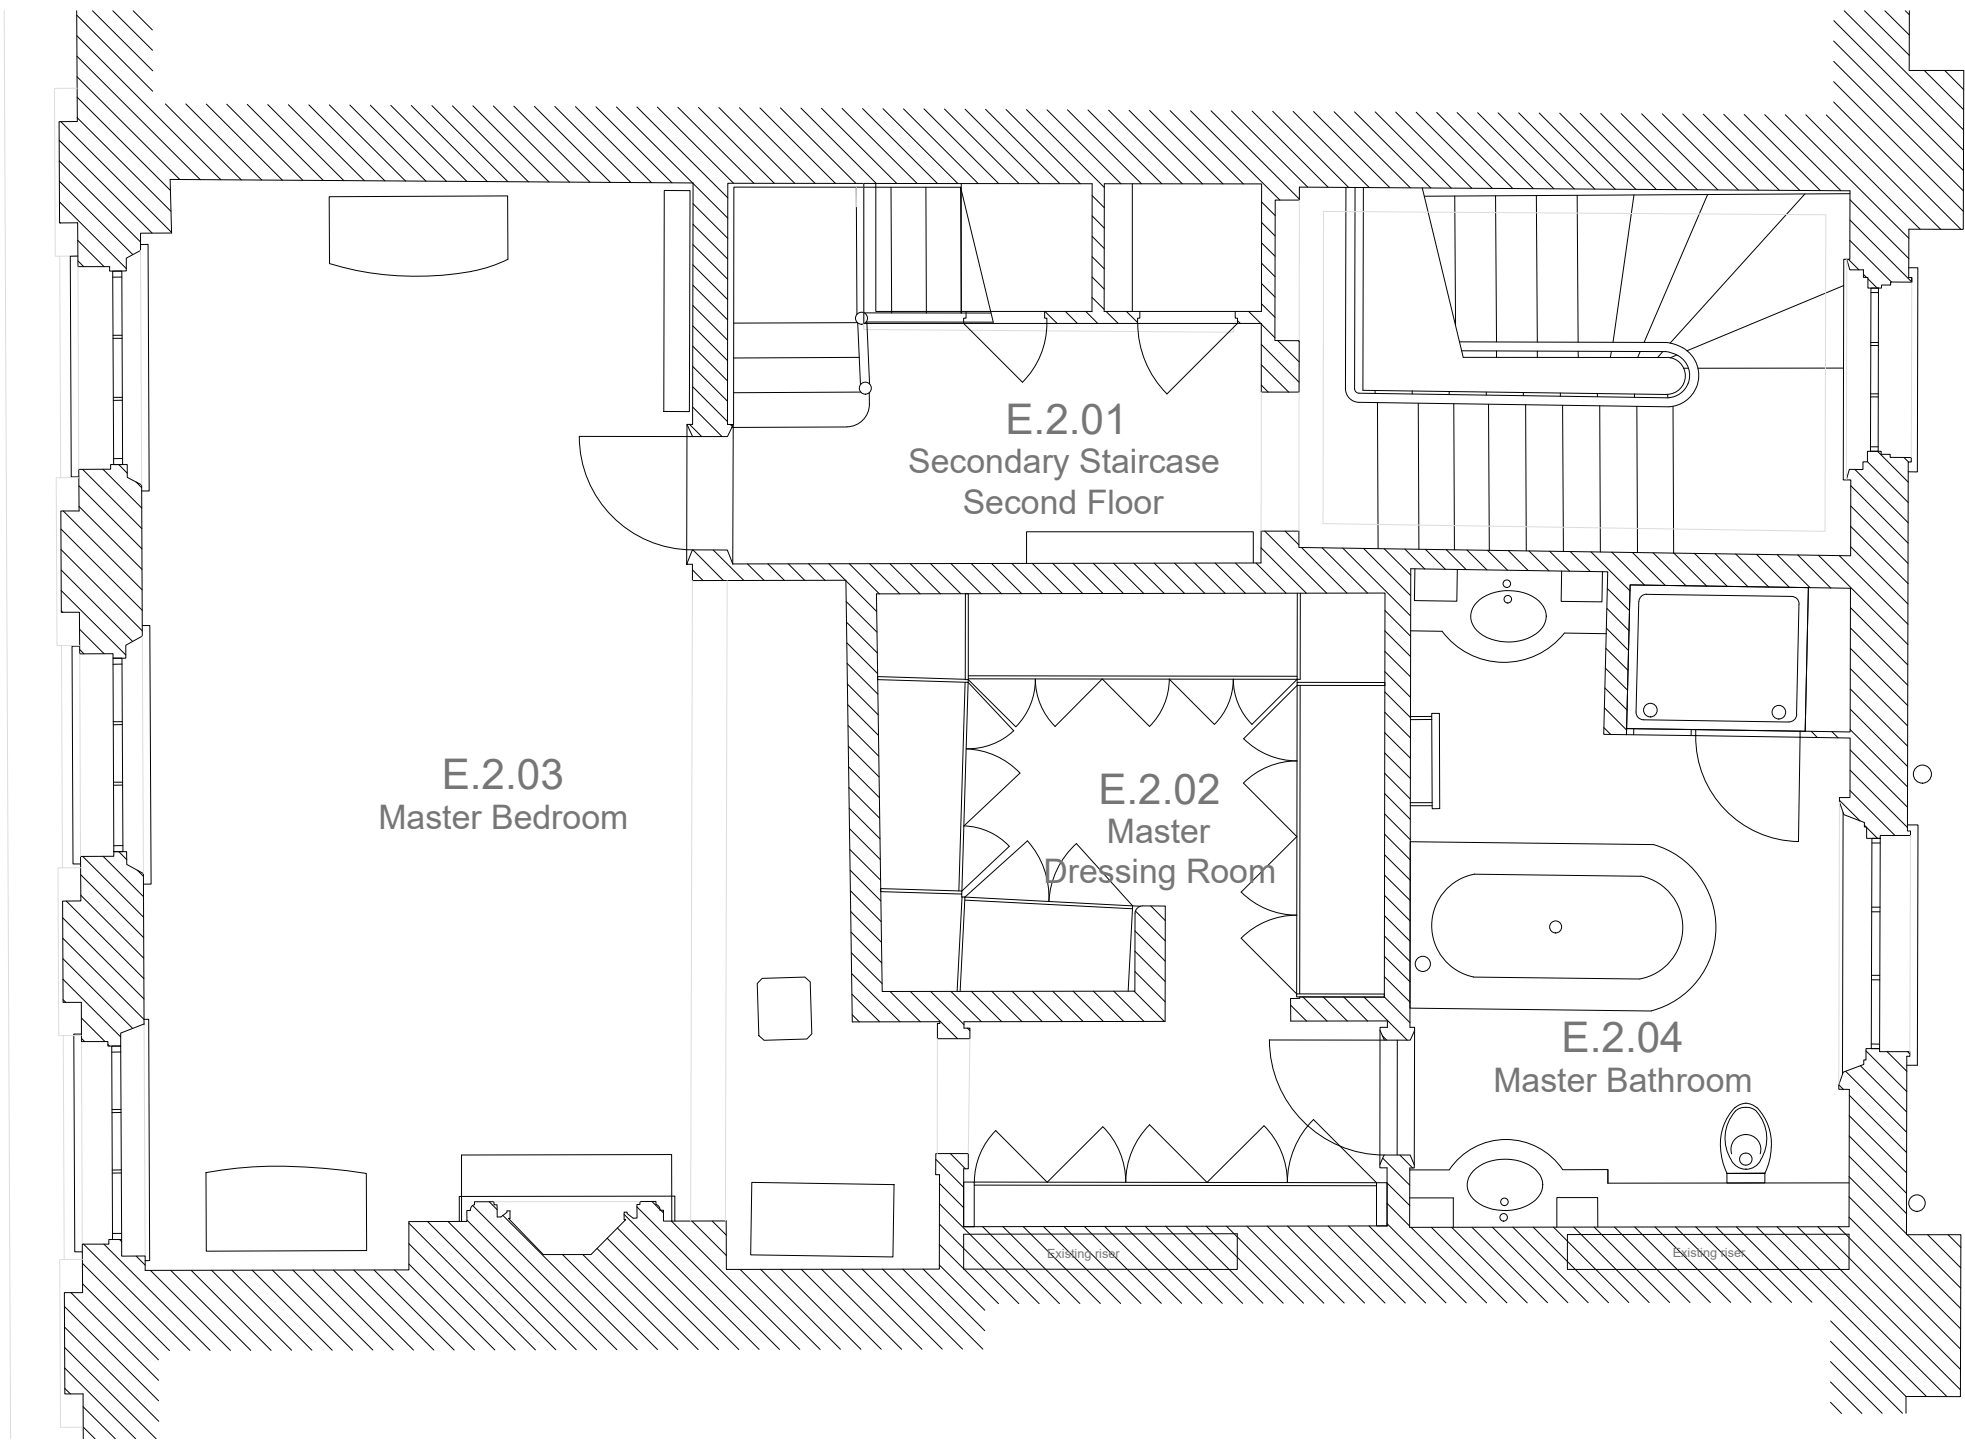

Second Floor

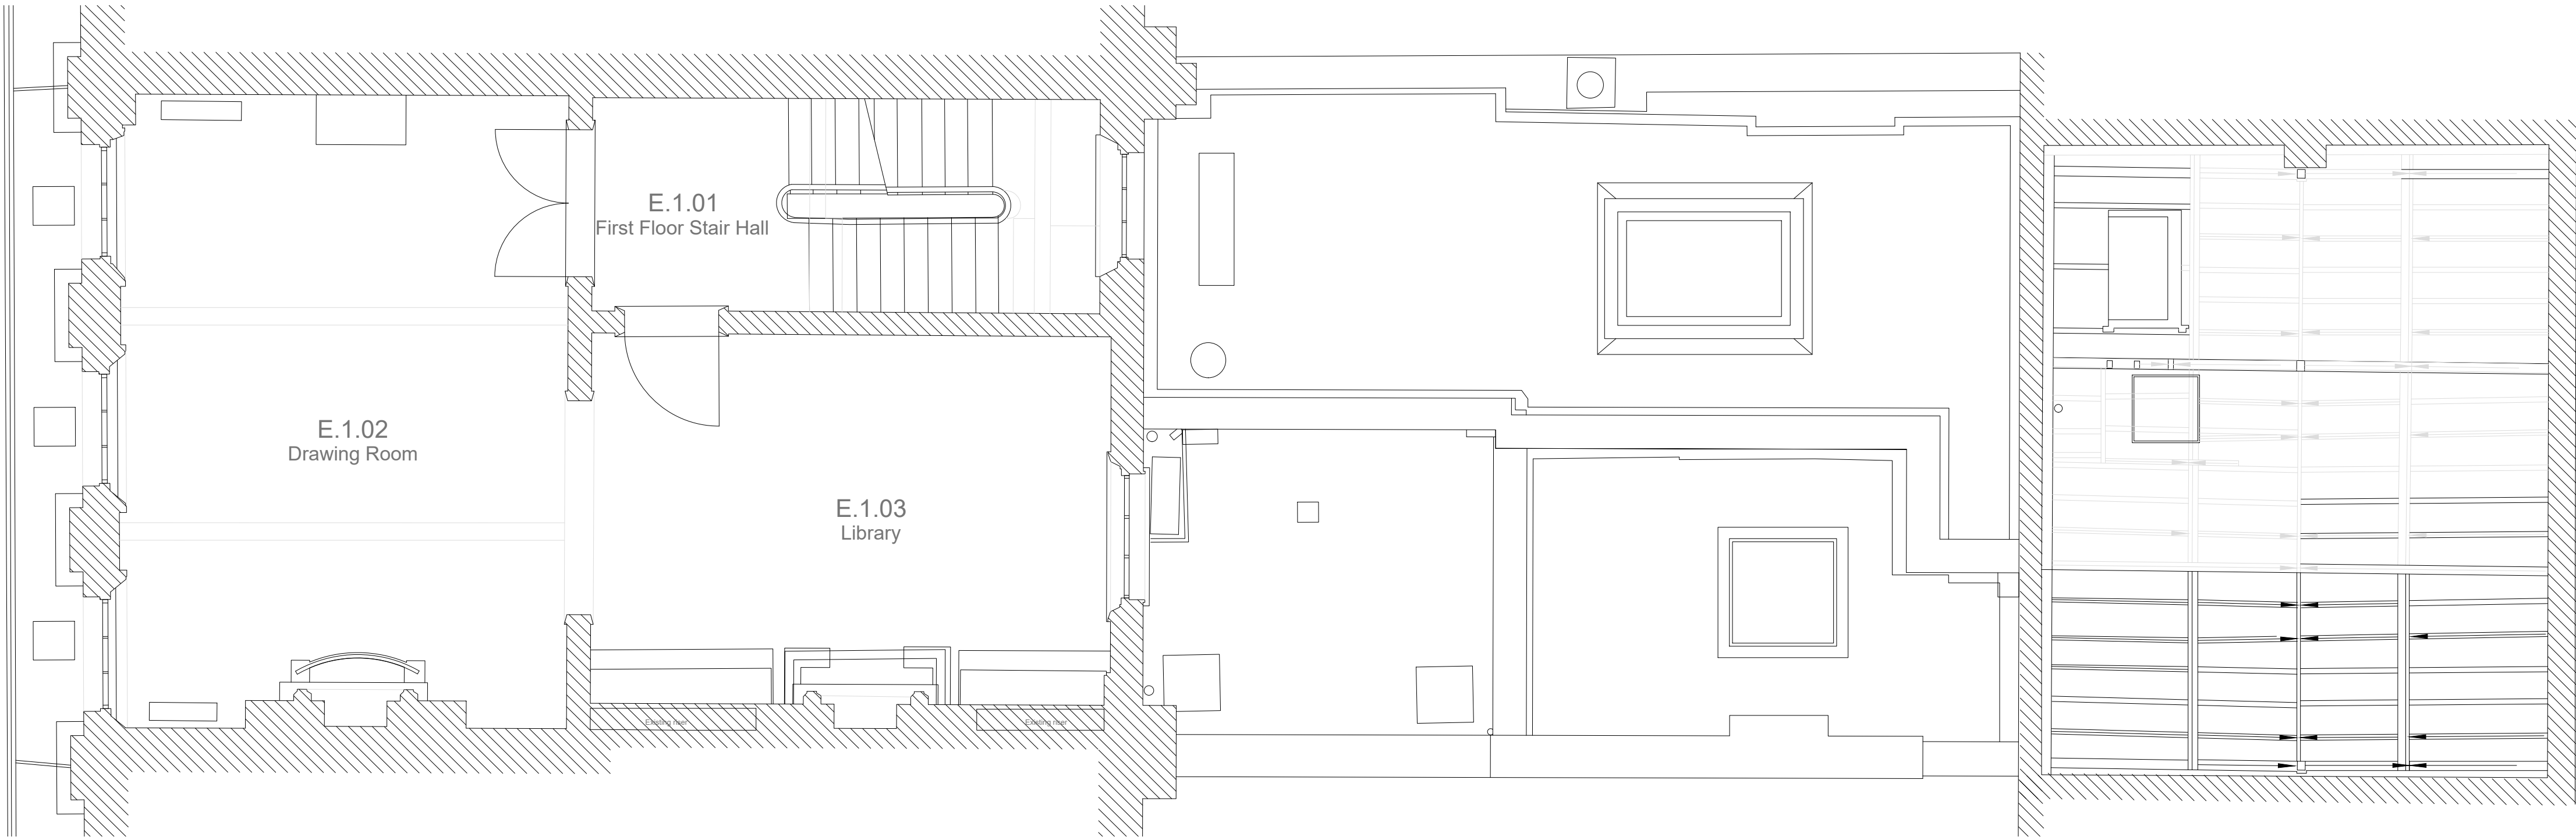

First Floor

Notes

Copyright of this drawing and contents remain with Collett Zarzycki.

Do not scale from drawings.

The contractor is to verify dimensions on site prior to the commencement of work. Any discrepancies are to be reported to the Architect / Supervising Officer immediately.

If in doubt - seek clarification.

All work must comply with the current Building Regulations and local Byelaws. No materials are to be used or method of workmanship employed unless conformity with the current Codes of the Practice & British Standards is ensured.

General Notes

Rev	Date	Notes
-----	------	-------

COLLETT~ZARZYCKI LIMITED

28 FERNHEAD ROAD LONDON W9 3ET
TEL. 020 8969 6967 FAX. 020 8960 6480
E-MAIL mail@czltd.co.uk


ARCHITECTURE INTERIOR DESIGN
FURNITURE LANDSCAPING

Job
55 Cumberland Terrace


Title
Existing Plans

Date	Scale	Number	Rev
10.02.21	1:50 @ A1	E-002	A

Drawing Status
Planning

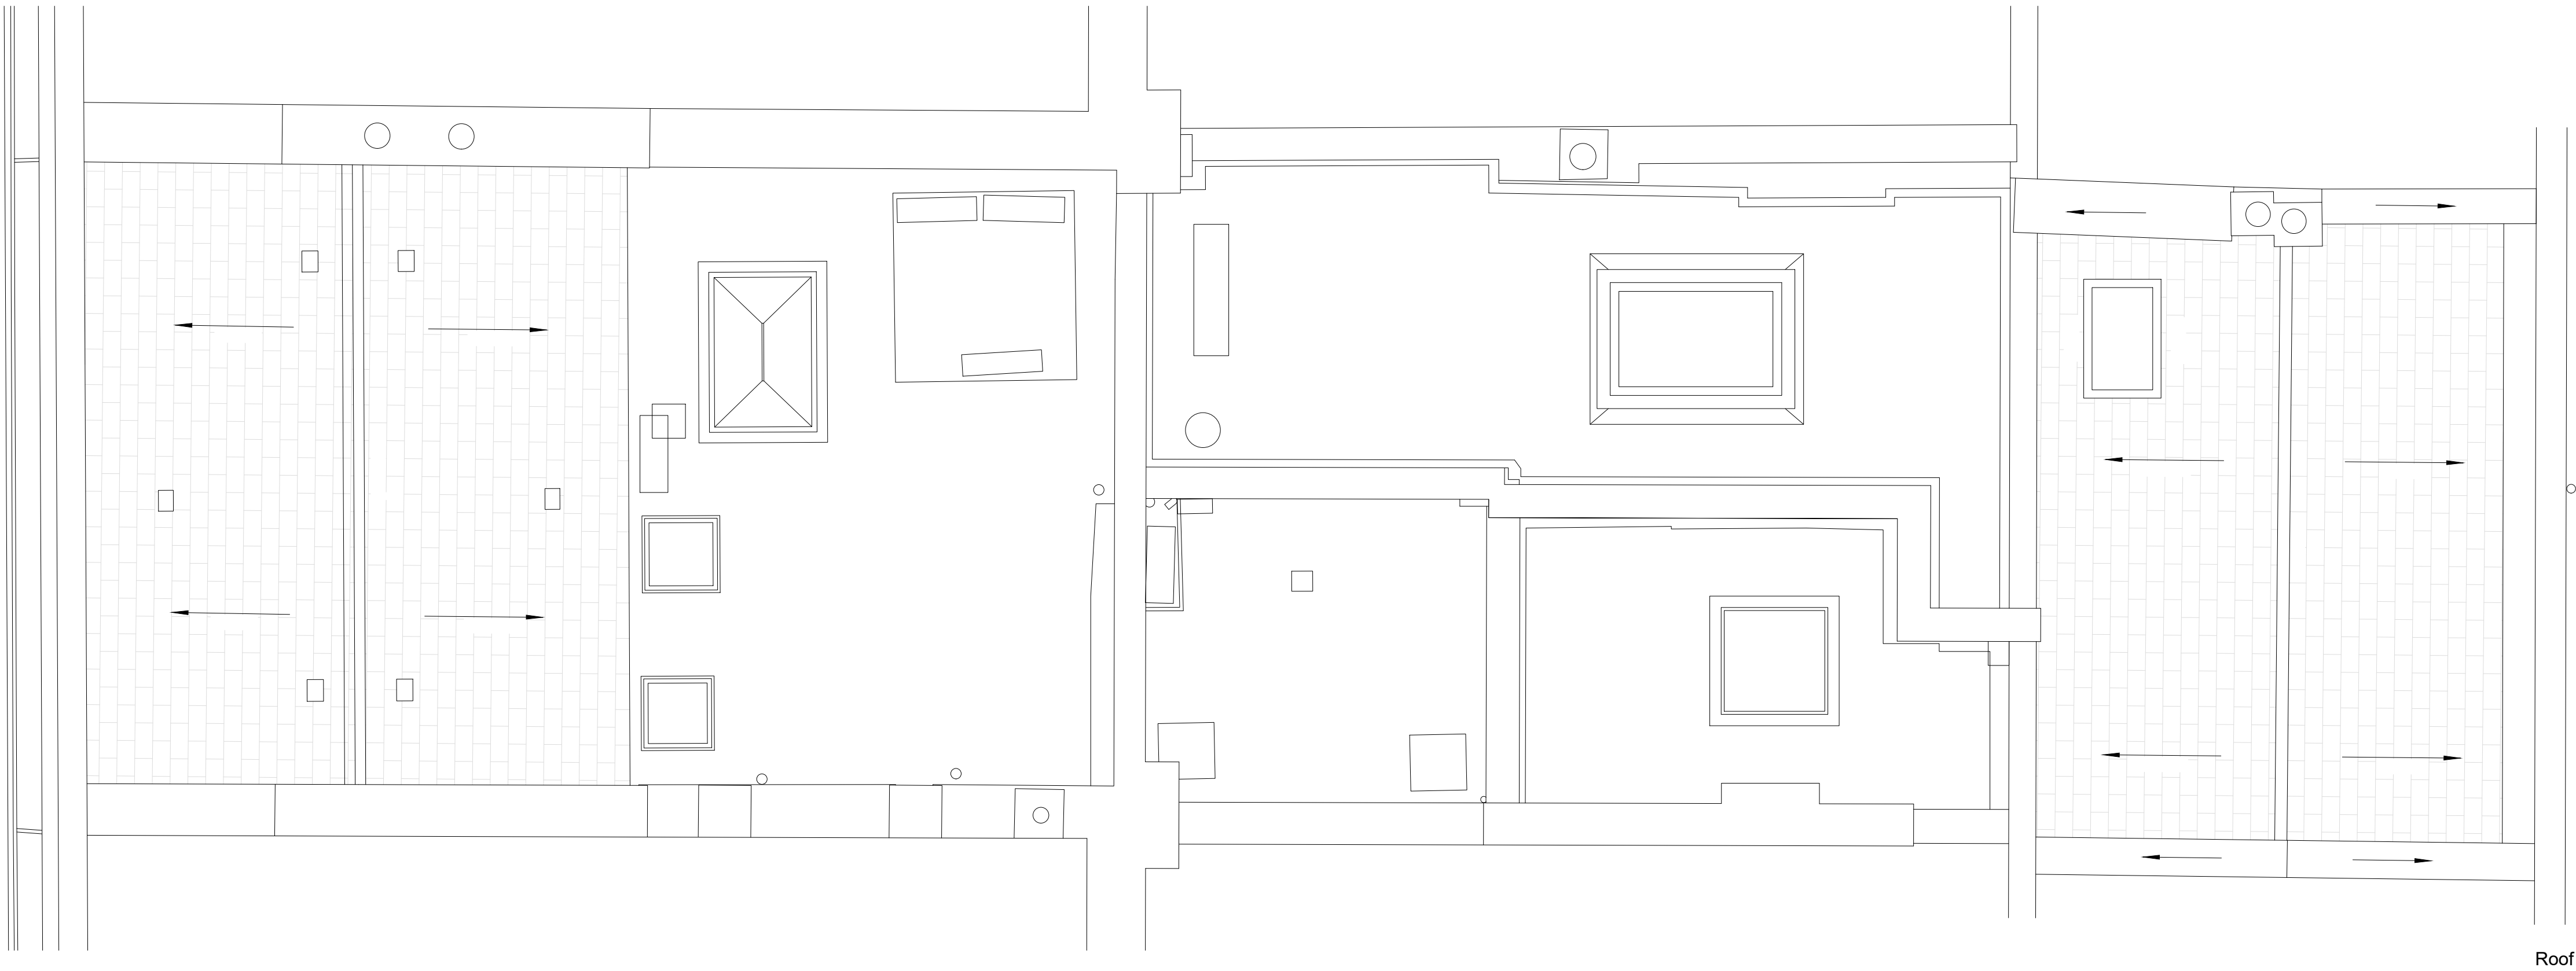

Roof

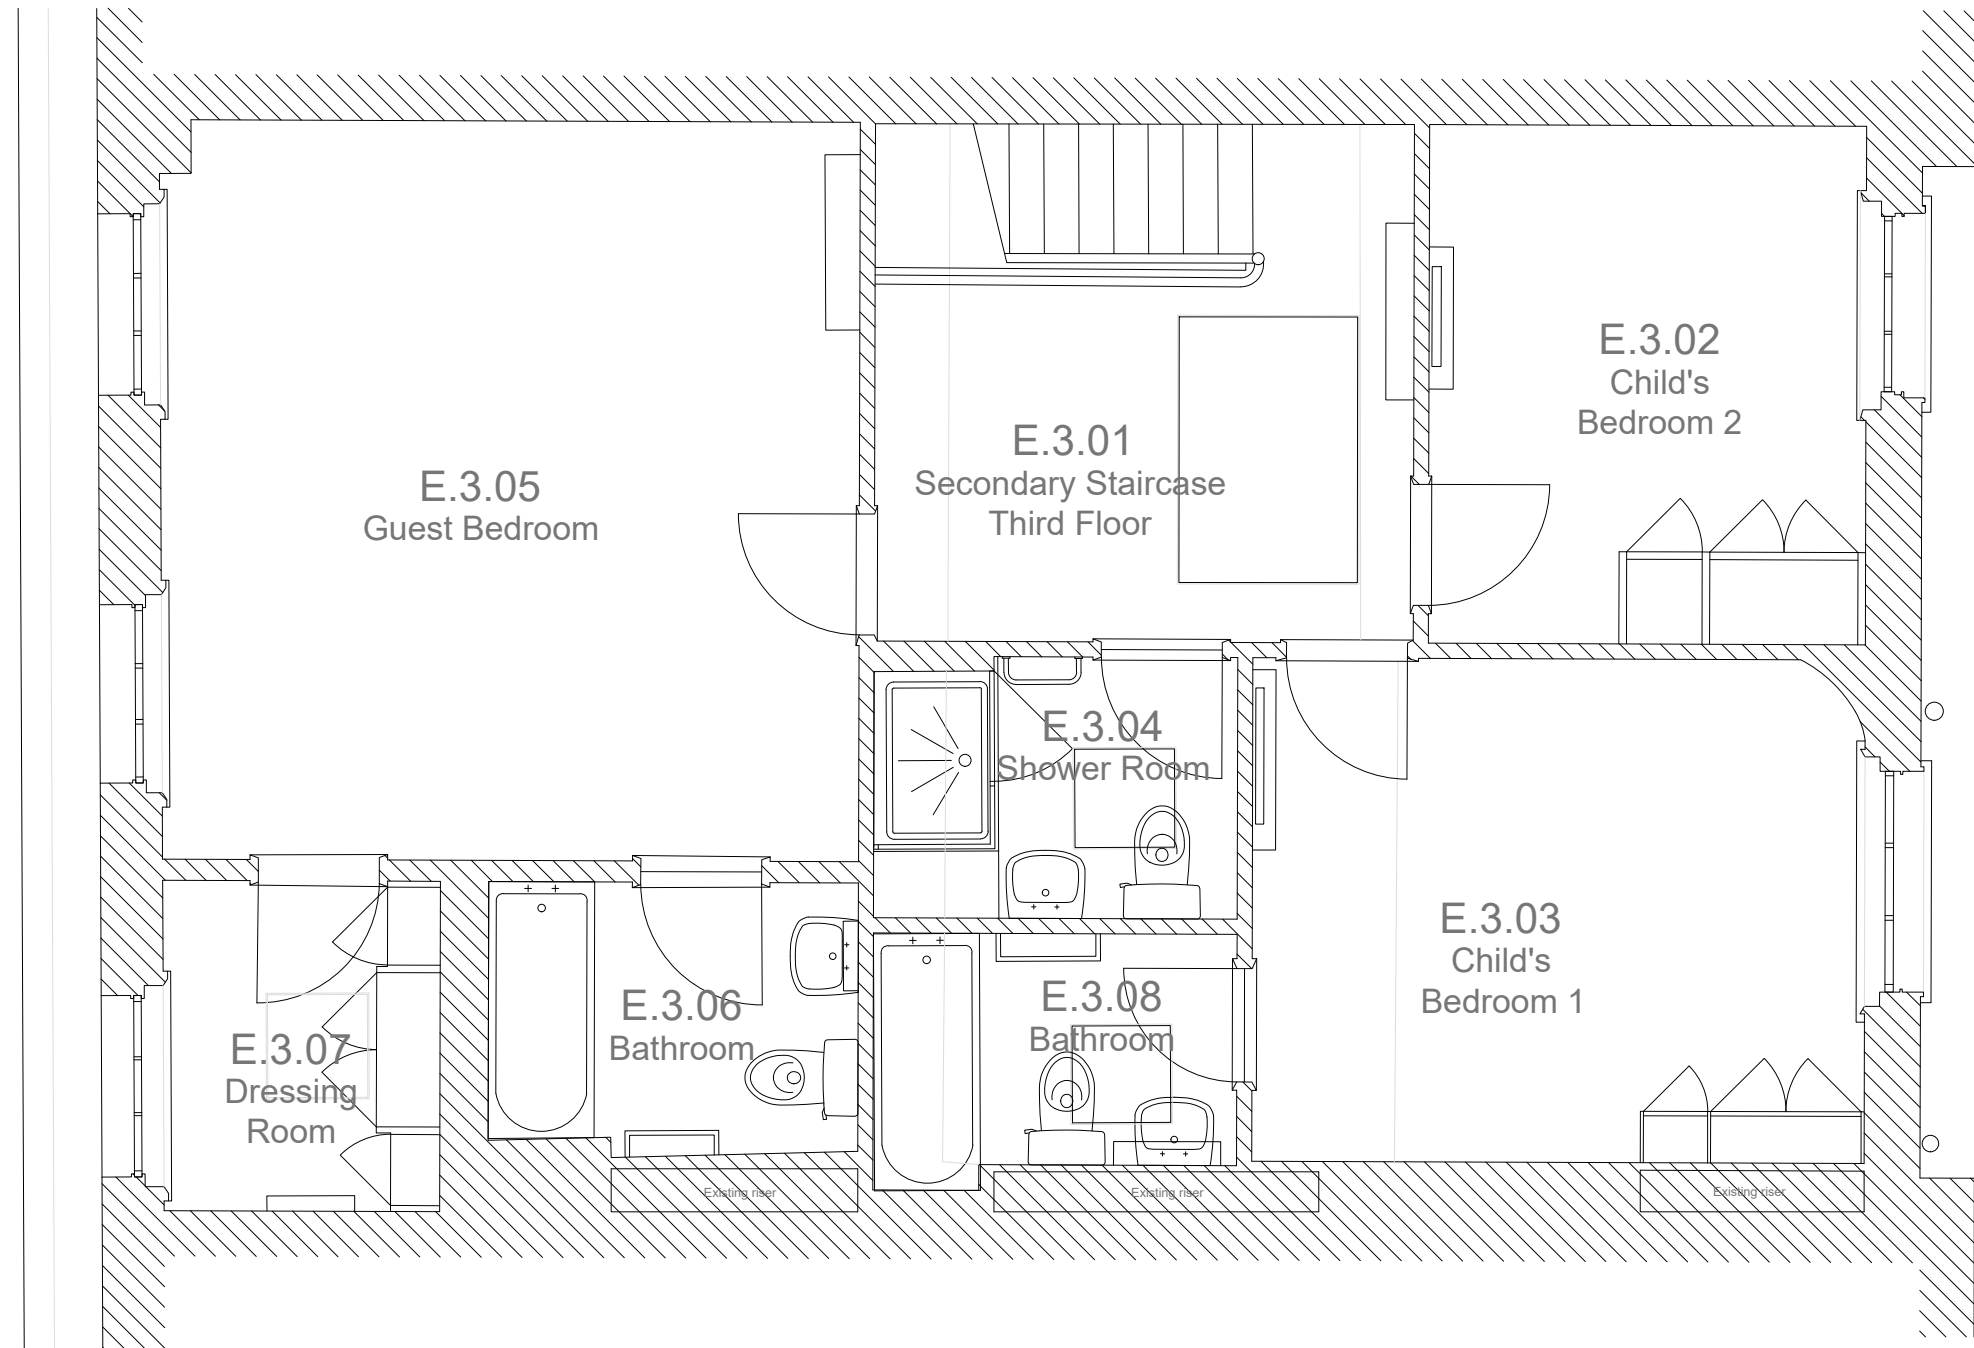

Third Floor

Notes

Copyright of this drawing and contents remain with Collett Zarzycki.

Do not scale from drawings.

The contractor is to verify dimensions on site prior to the commencement of work. Any discrepancies are to be reported to the Architect / Supervising Officer immediately.

If in doubt - seek clarification.

All work must comply with the current Building Regulations and local Byelaws. No materials are to be used or method of workmanship employed unless conformity with the current Codes of the Practice & British Standards is ensured.

General Notes

Rev	Date	Notes
-----	------	-------

COLLETT~ZARZYCKI LIMITED

28 FERNHEAD ROAD LONDON W9 3ET
TEL. 020 8969 6967 FAX. 020 8960 6480
E-MAIL mail@czltd.co.uk


ARCHITECTURE INTERIOR DESIGN
FURNITURE LANDSCAPING

Job
55 Cumberland Terrace

Title
Existing Plans

Date	Scale	Number	Rev
10.02.21	1:50 @ A1	E-003	A

Drawing Status
Planning

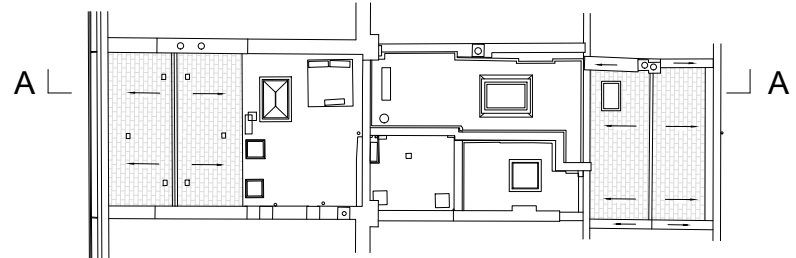

Notes


Copyright of this drawing and contents remain with Collett Zarzycki.

Do not scale from drawings.
The contractor is to verify dimensions on site prior to the commencement of work. Any discrepancies are to be reported to the Architect / Supervising Officer immediately.

If in doubt - seek clarification.

All work must comply with the current Building Regulations and local Byelaws. No materials are to be used or method of workmanship employed unless conformity with the current Codes of the Practice & British Standards is ensured.

General Notes

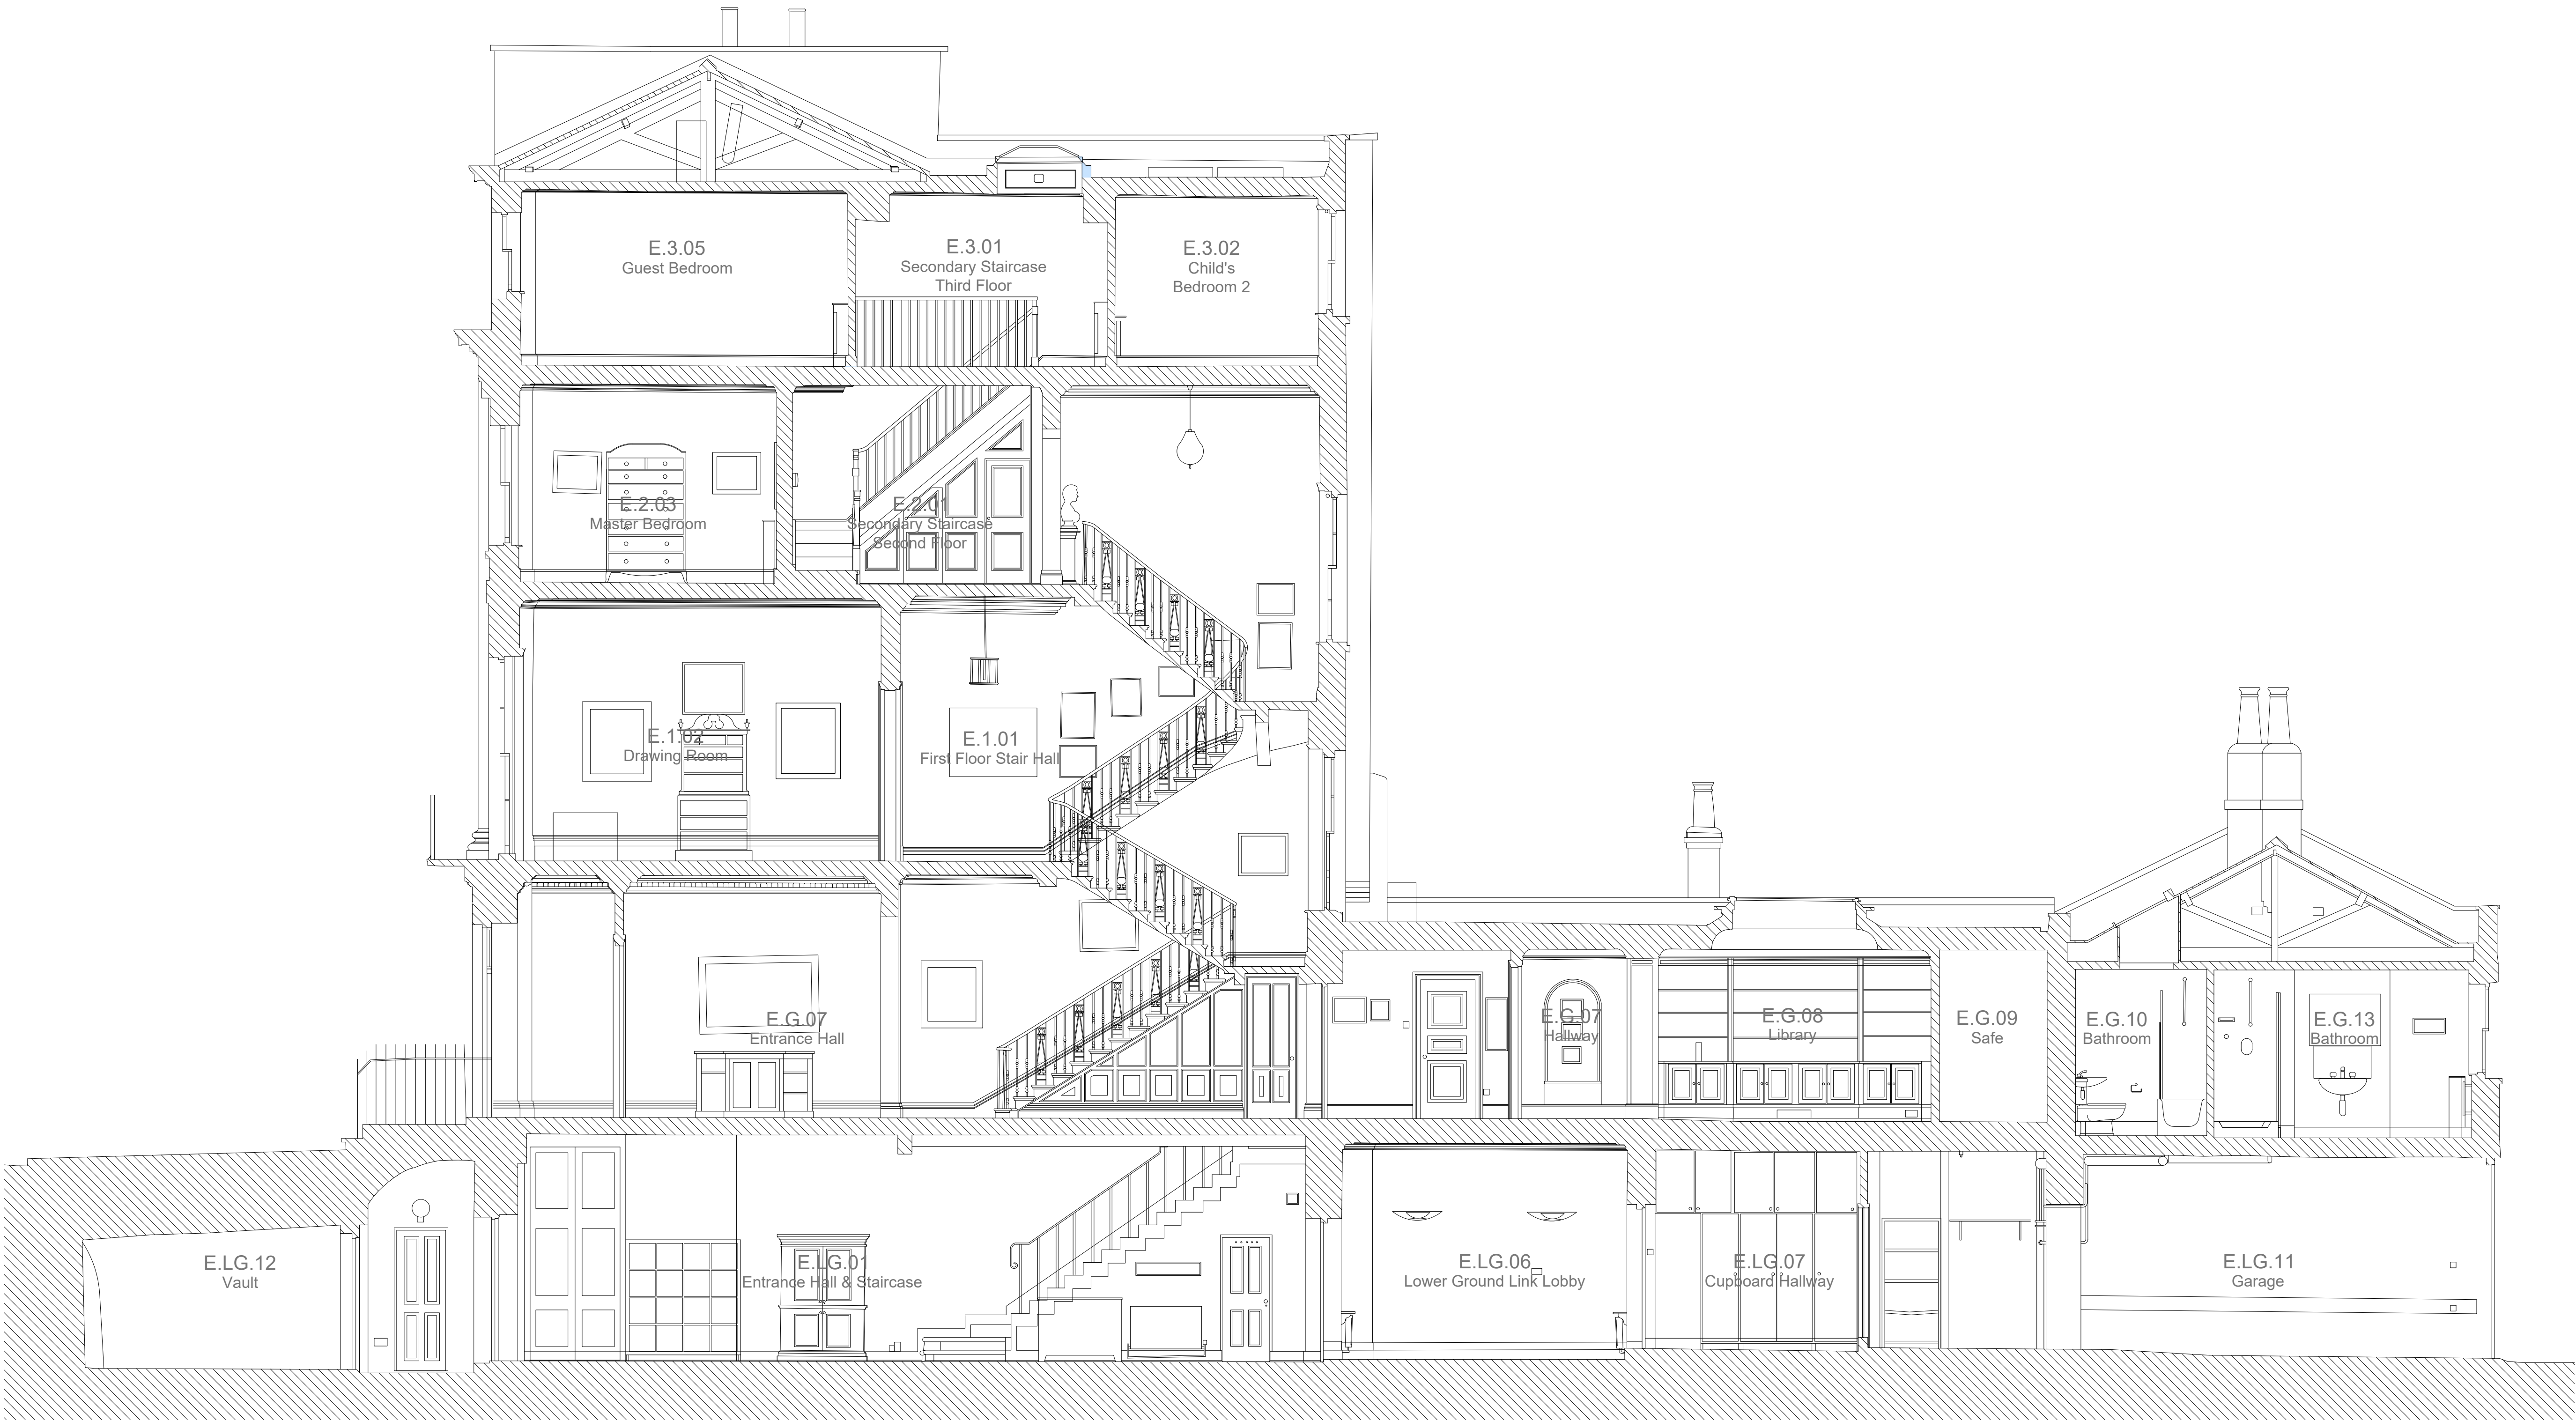

55 Cumberland Terrace + 29 Cumberland Terrace Mews

Section A

Rev	Date	Notes
-----	------	-------

COLLETT~ZARZYCKI
LIMITED

28 FERNHEAD ROAD LONDON W9 3ET
TEL. 020 8969 6967 FAX. 020 8960 6480
E-MAIL mail@czltd.co.uk

ARCHITECTURE INTERIOR DESIGN
FURNITURE LANDSCAPING


Job

55 Cumberland Terrace

Title
Existing Sections

Date	Scale	Number	Rev
10.02.21	1:50 @ A1	E-004	A

Drawing Status
Planning

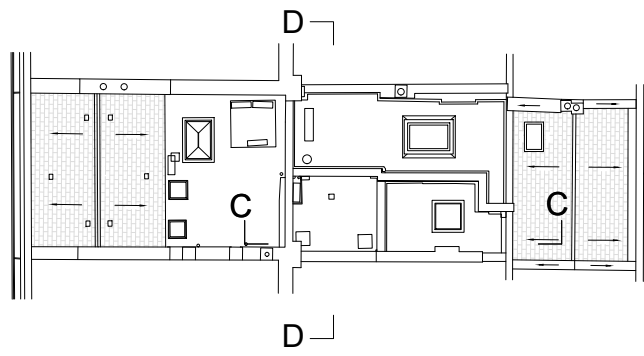

14.00m
13.00m
12.00m
11.00m
10.00m
9.00m
8.00m
7.00m
6.00m
5.00m
4.00m



Section C



Section D

Notes

Copyright of this drawing and contents remain with Collett Zarzycki.

Do not scale from drawings.
The contractor is to verify dimensions on site prior to the commencement of work. Any discrepancies are to be reported to the Architect / Supervising Officer immediately.

If in doubt - seek clarification.

All work must comply with the current Building Regulations and local Byelaws. No materials are to be used or method of workmanship employed unless conformity with the current Codes of the Practice & British Standards is ensured.

General Notes

Rev	Date	Notes	
<div><div>COLLETT~ZARZYCKI LIMITED</div><div>28 FERNHEAD ROAD LONDON W9 3ET TEL. 020 8969 6967 FAX. 020 8960 6480 E-MAIL mail@czltd.co.uk</div><div>ARCHITECTURE INTERIOR DESIGN FURNITURE LANDSCAPING</div></div>			
<div><div>Job</div><div>55 Cumberland Terrace</div></div>			
<div><div>Title</div><div>Existing Sections</div></div>			
Date	Scale	Number	Rev
10.02.21	1:50 @ A1	E-005	A
Drawing Status		Planning	