


Detail 1- main roof, sunpipe rooflight section

rev.	date	
A	05-10-20	Project title revised
B	29-10-20	Project title revised
C	05-02-21	Detail 1 omitted
D	05-03-21	Detail 1 re- instated for sunpipe rooflight

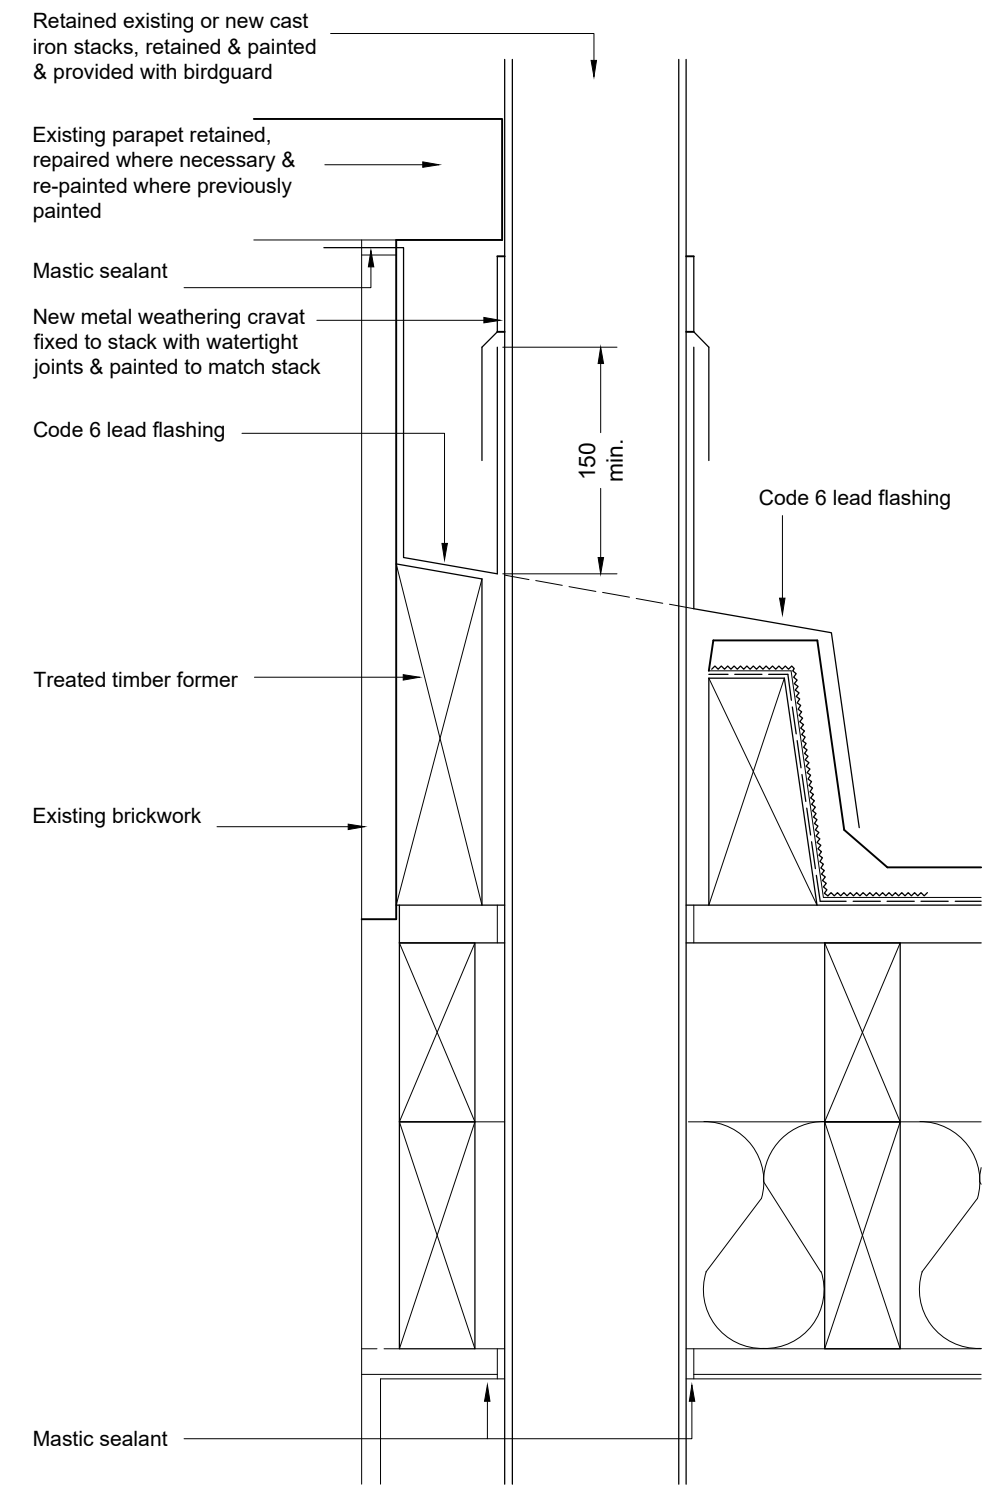

Detail 2- main roof, head of stack

client	scale	date
JONATHAN & NATHALIE ESFANDI	1: 5 @ A3	11-09-20
property	drawn	checked
55 CUMBERLAND TERRACE LONDON NW1 4HJ	MPP	
project	drawing no.	revision
PROPOSED ALTERATIONS	11188-10	D
drawing		
MAIN ROOF- DETAILS AS PROPOSED SERVICE PENETRATIONS		



**MILLBRIDGE**

16 Watermark Way  
Foxholes Business Park  
Hertford  
Hertfordshire SG13 7TZ  
01992 300 301