



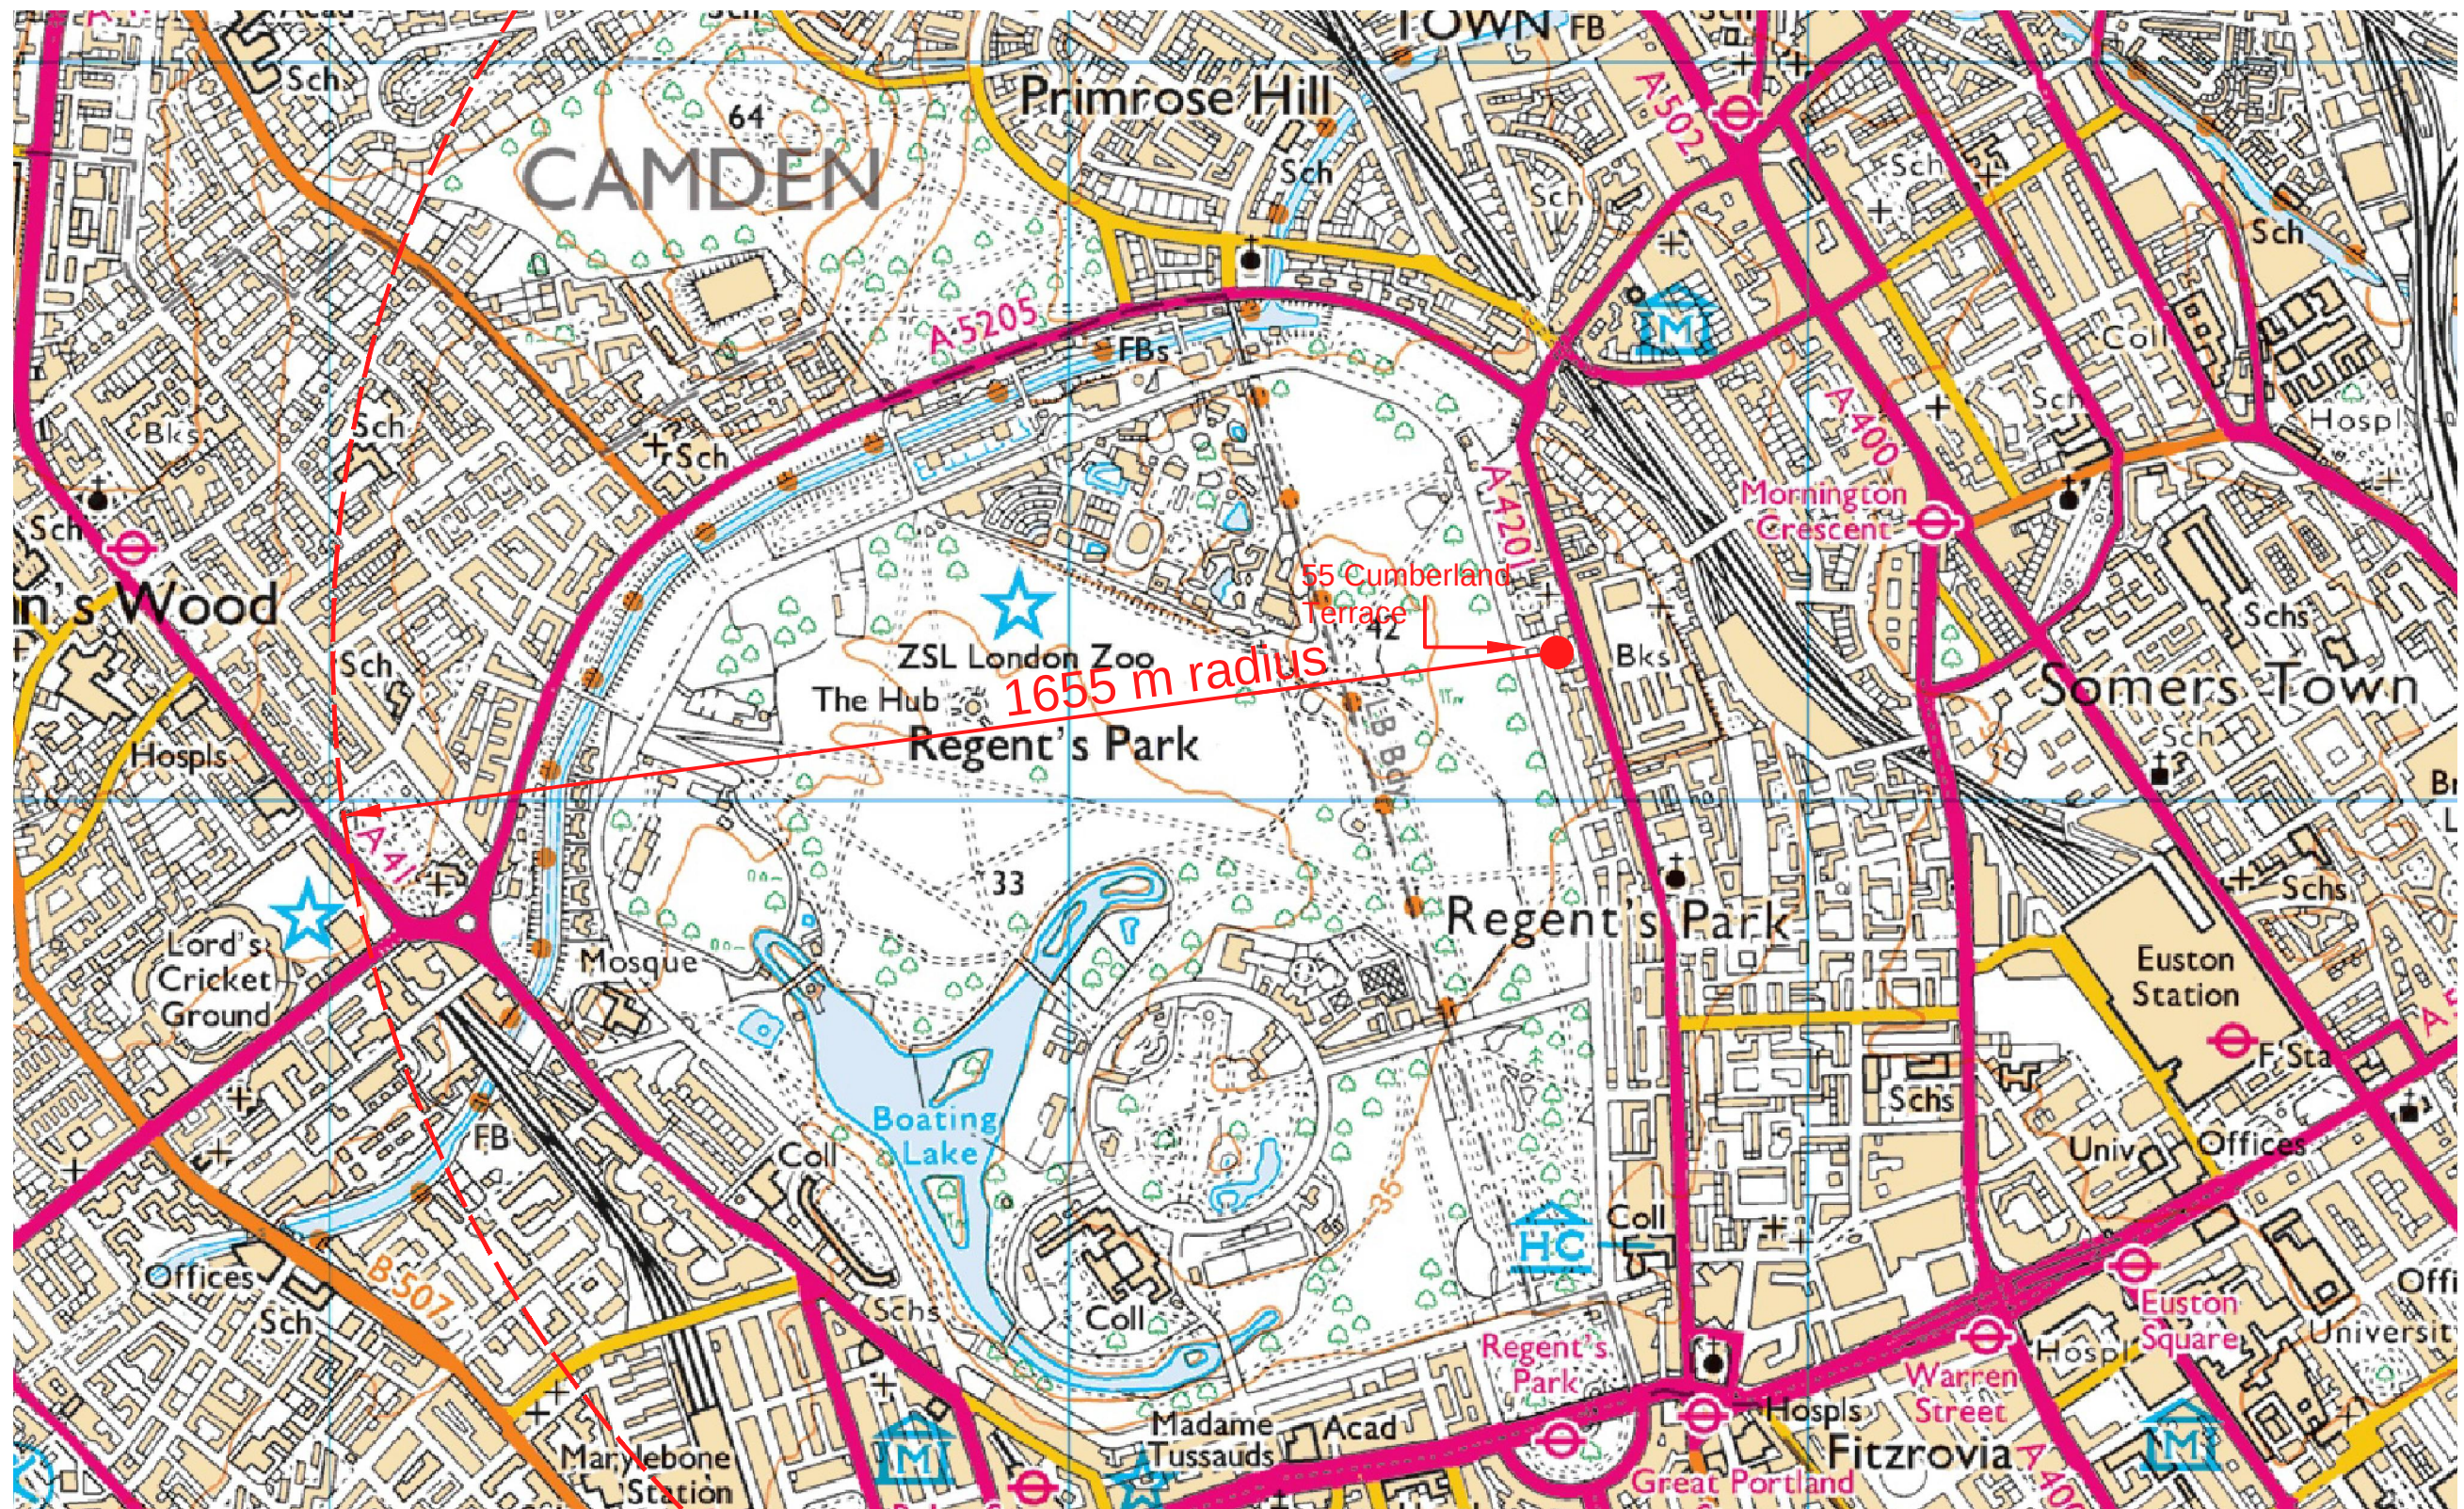

rev. date
* * *

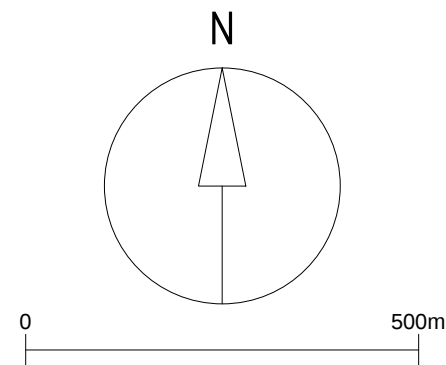

client
JONATHAN &
NATHALIE ESFANDI

property
55 CUMBERLAND TERRACE
LONDON NW1 4HJ

project
PROPOSED ALTERATIONS

drawing
MAIN ROOF- PROPOSED PLANT
LOCATION PLAN

scale
1: 10 000 @ A3

drawn
MPP

checked

drawing no.
11188-16

revision


MILLBRIDGE

16 Watermark Way
Foxholes Business Park
Hertford
Hertfordshire SG13 7TZ
01992 300 301