



SECTION M - M

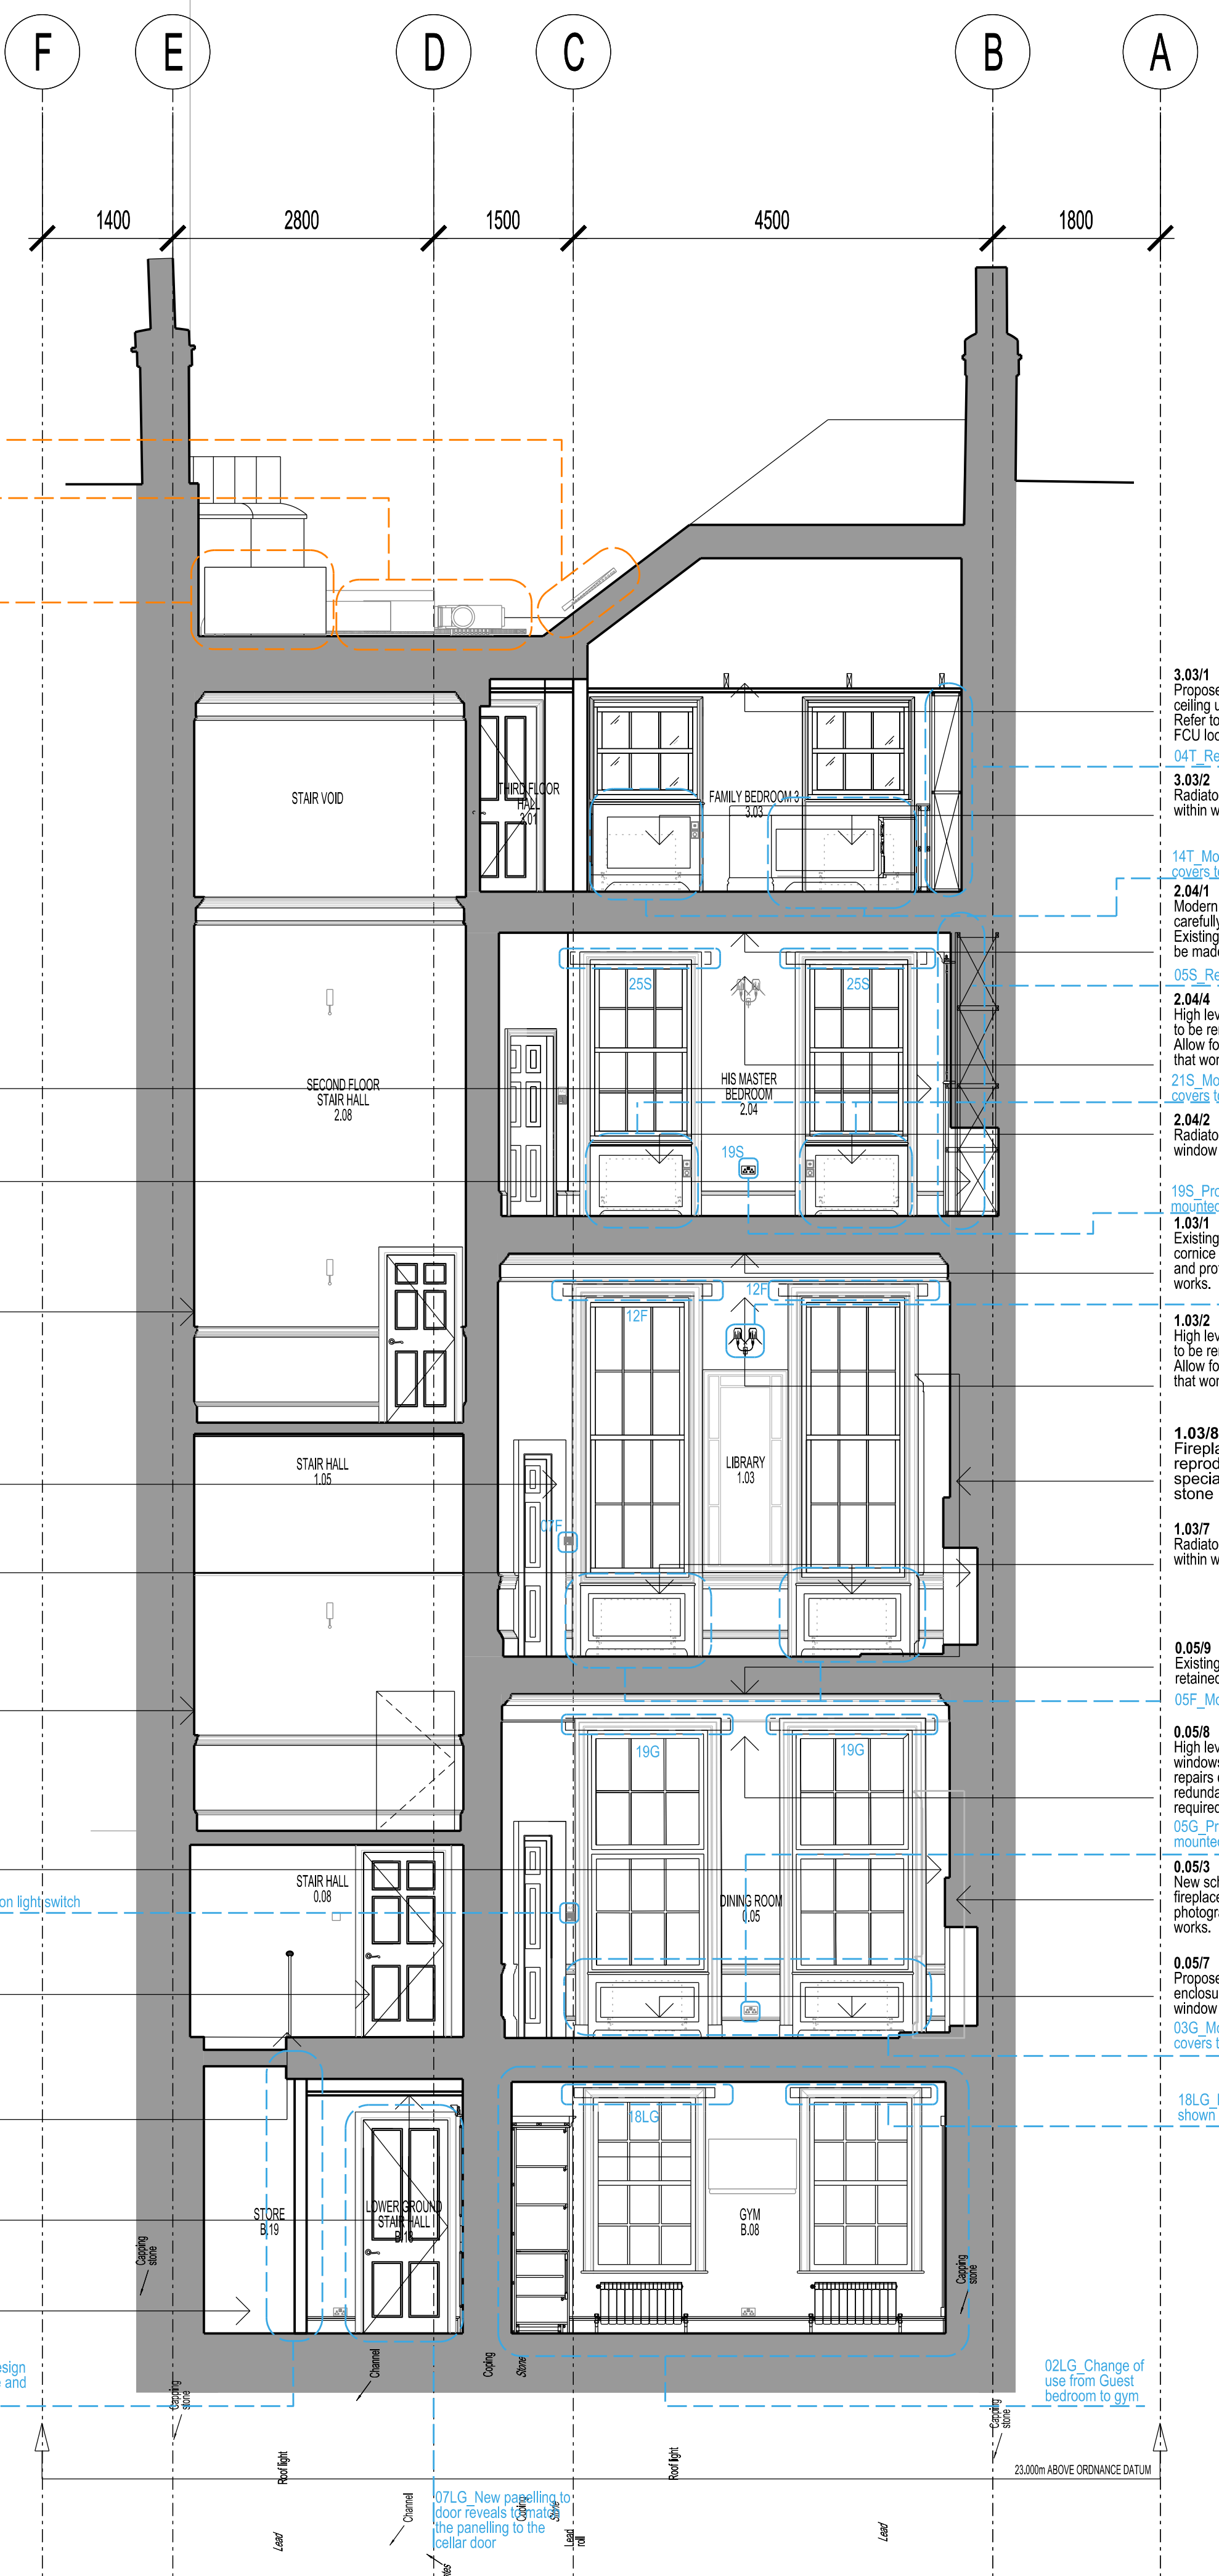

SECTION N - N

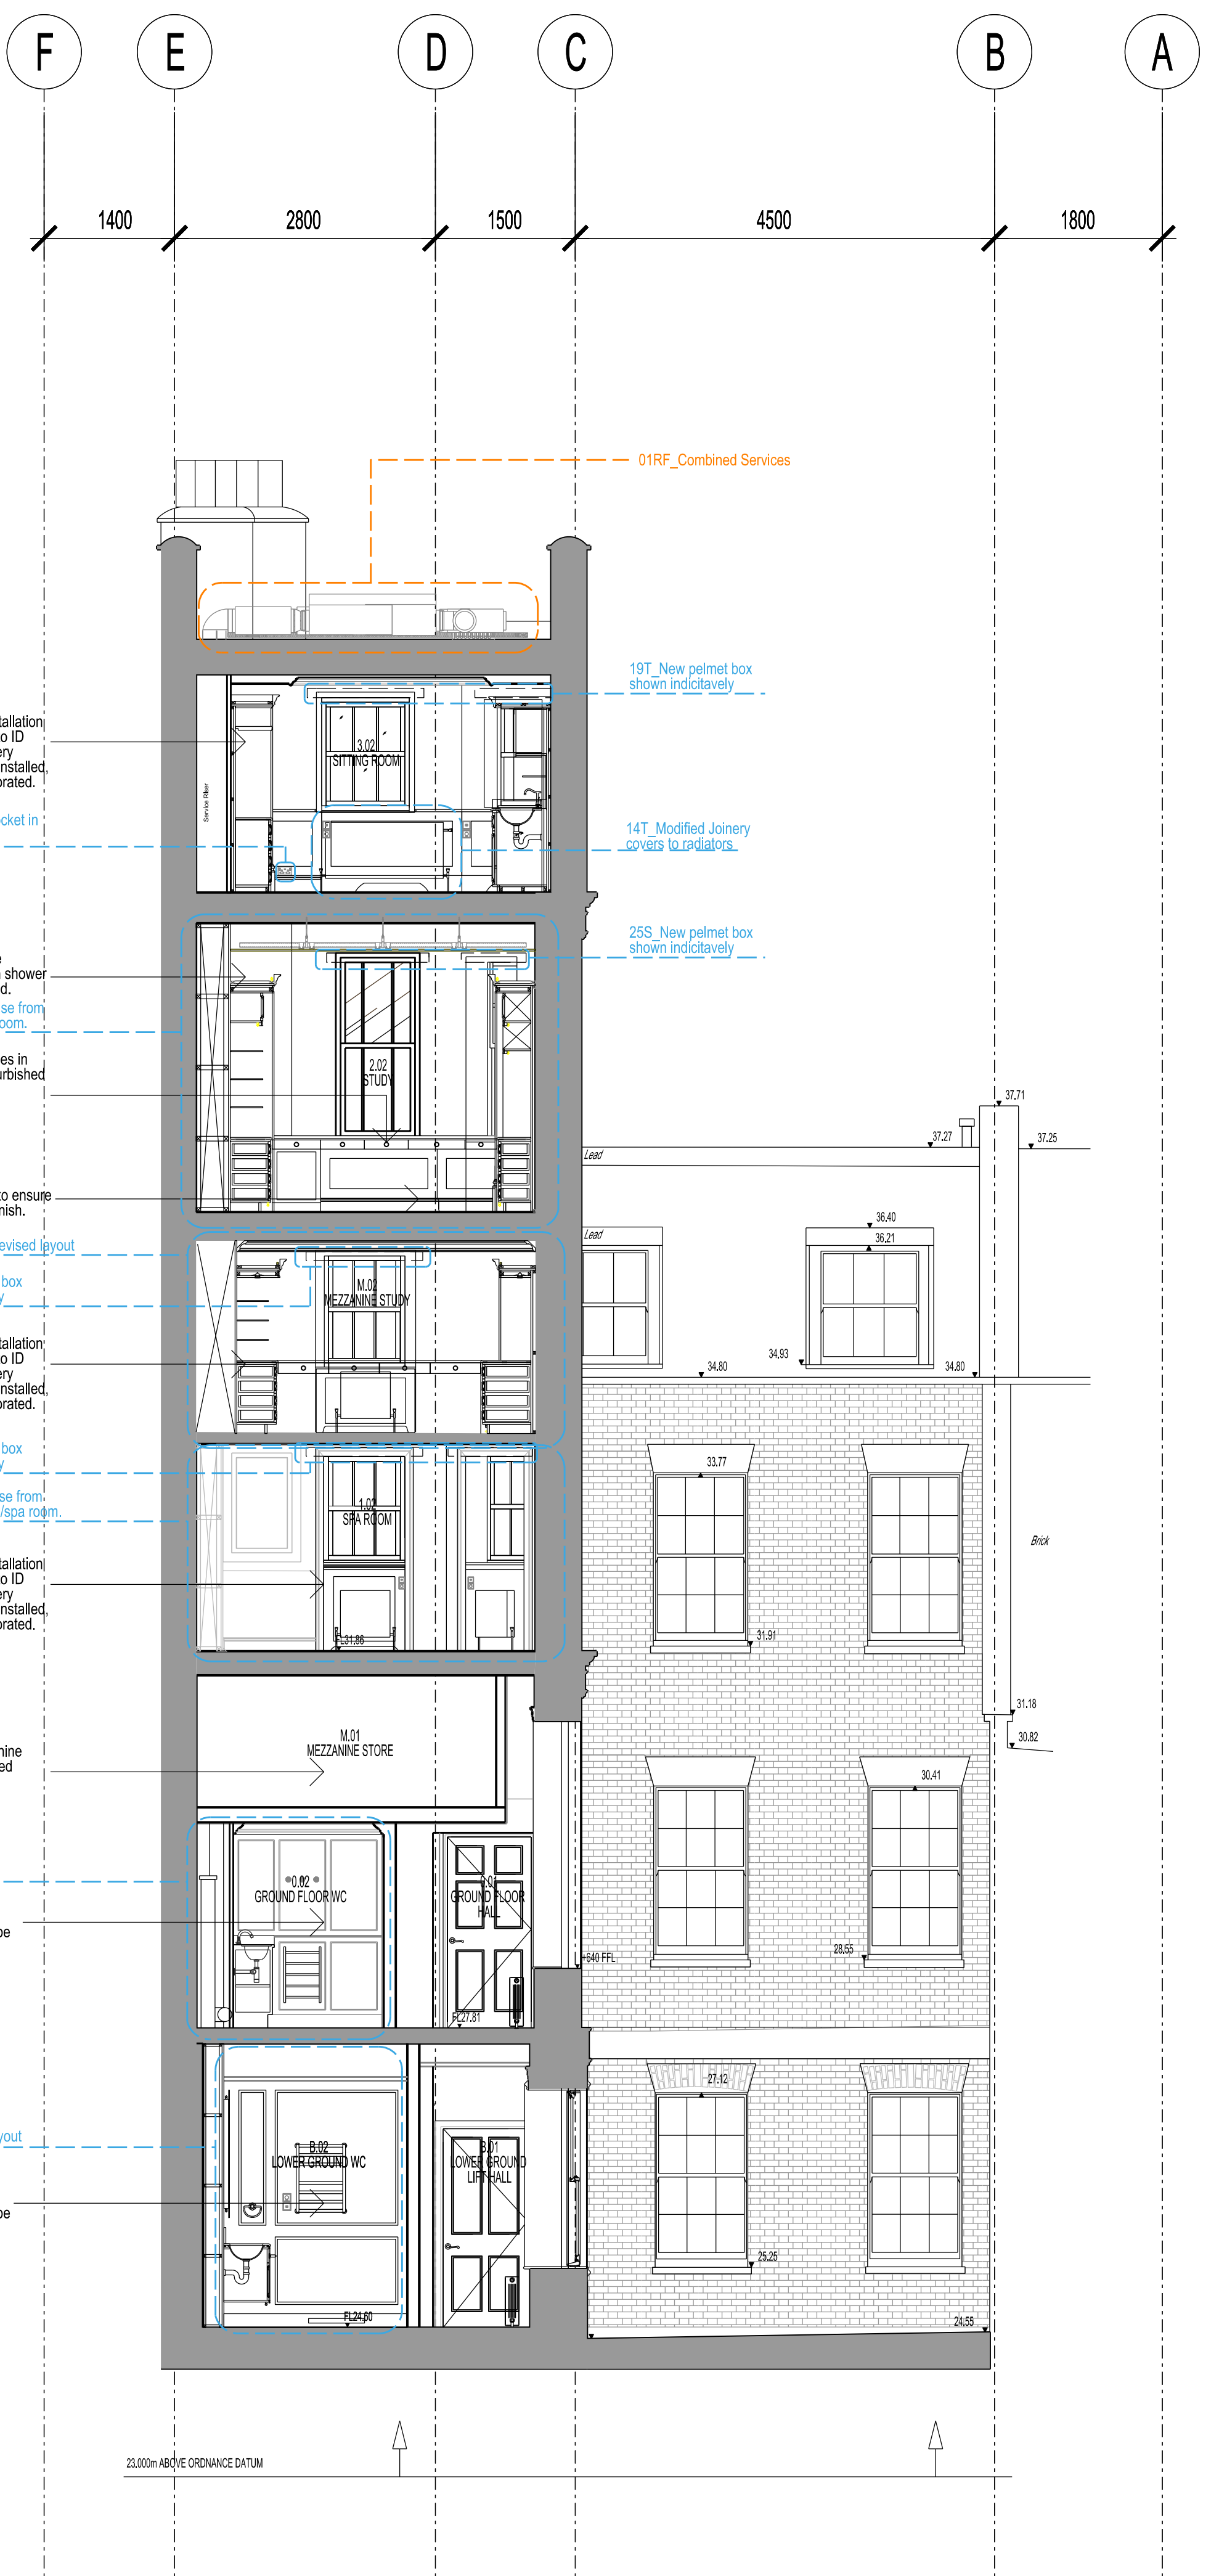

SECTION O - O

PROPOSED