


EXTERNAL ELEVATION Scale 1:10

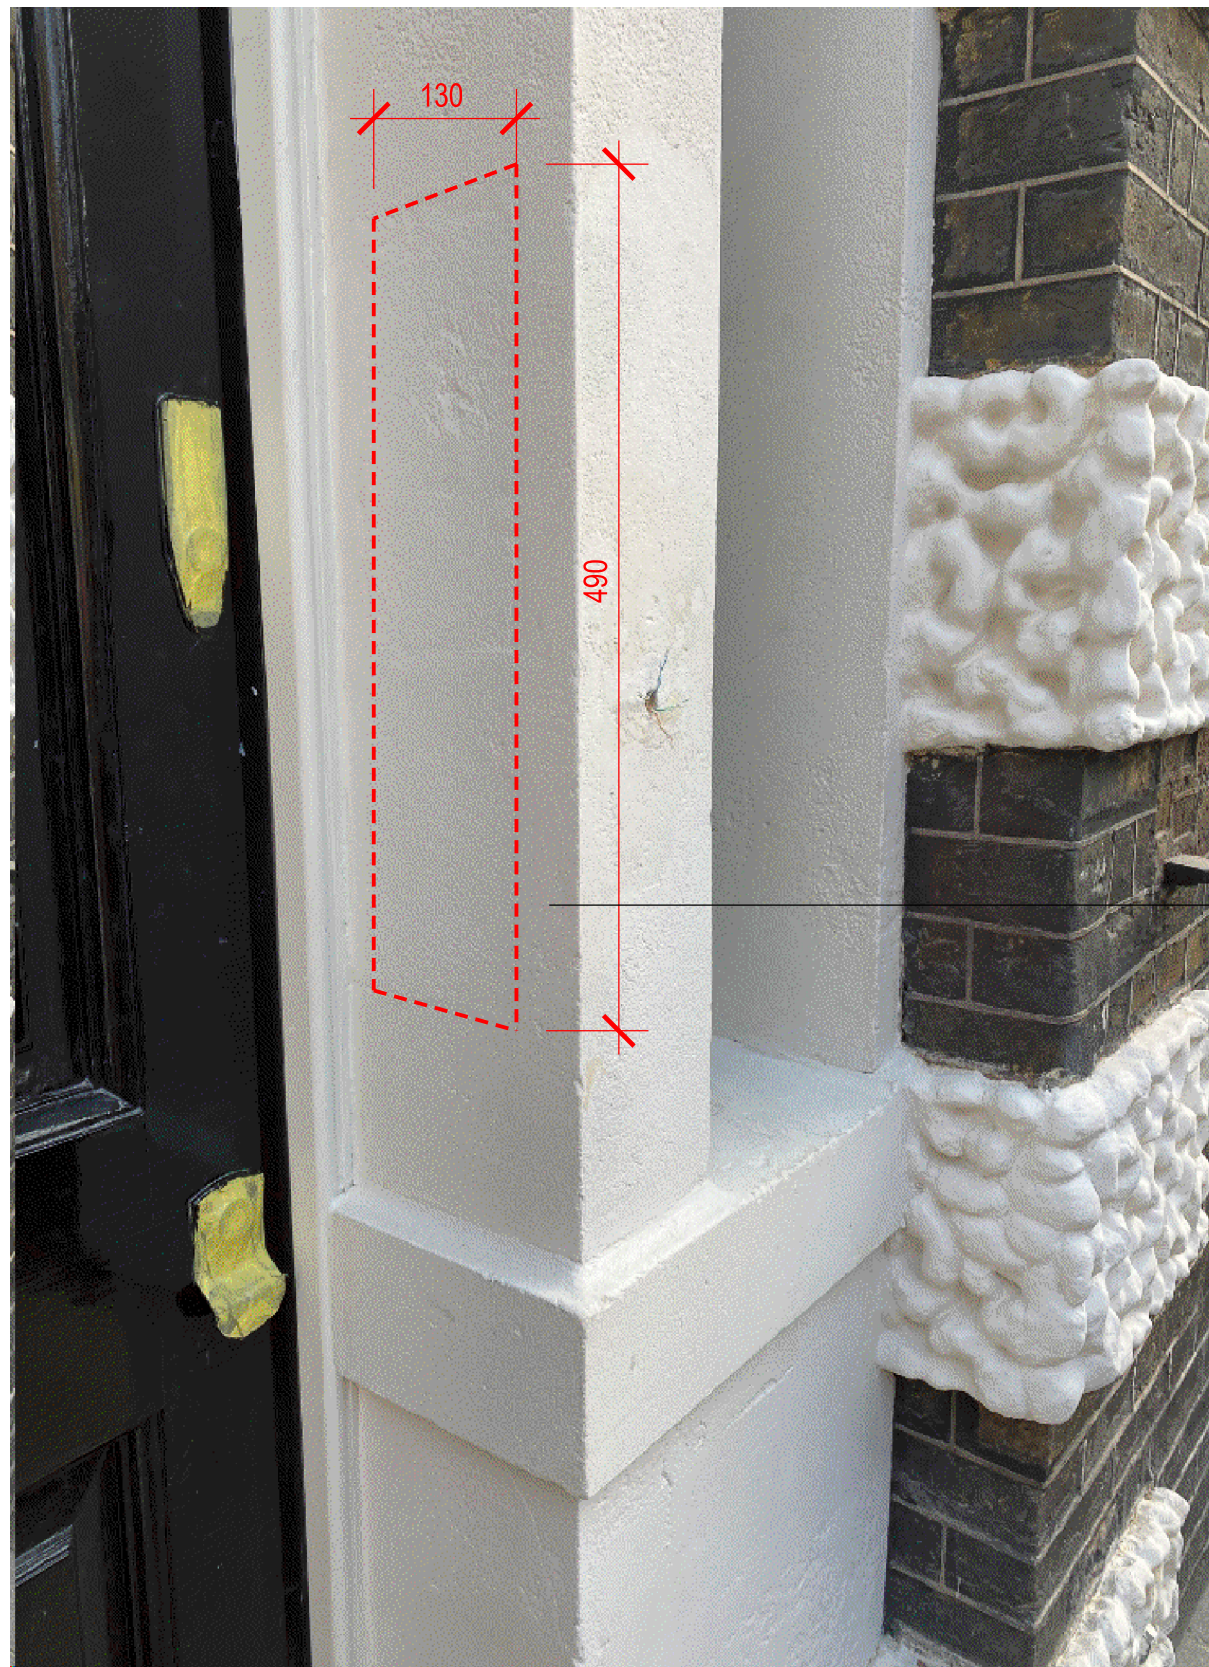

Picture 1 Evidence of previous entrance system.

Red dashed line indicates extent of previous door entry system




Proposed entry system with finish to match existing ironmongery

2N IP VERSO DOOR ENTRY SYSTEM
Inset into stone 130mm (W) x 257mm (H)


New entrance system 2N IP VERSO matches previous cut out. Existing cut out is 130mm (W) X 490mm (H). All new infill to be made and finished to match existing.

DETAIL 1 Scale 1:2

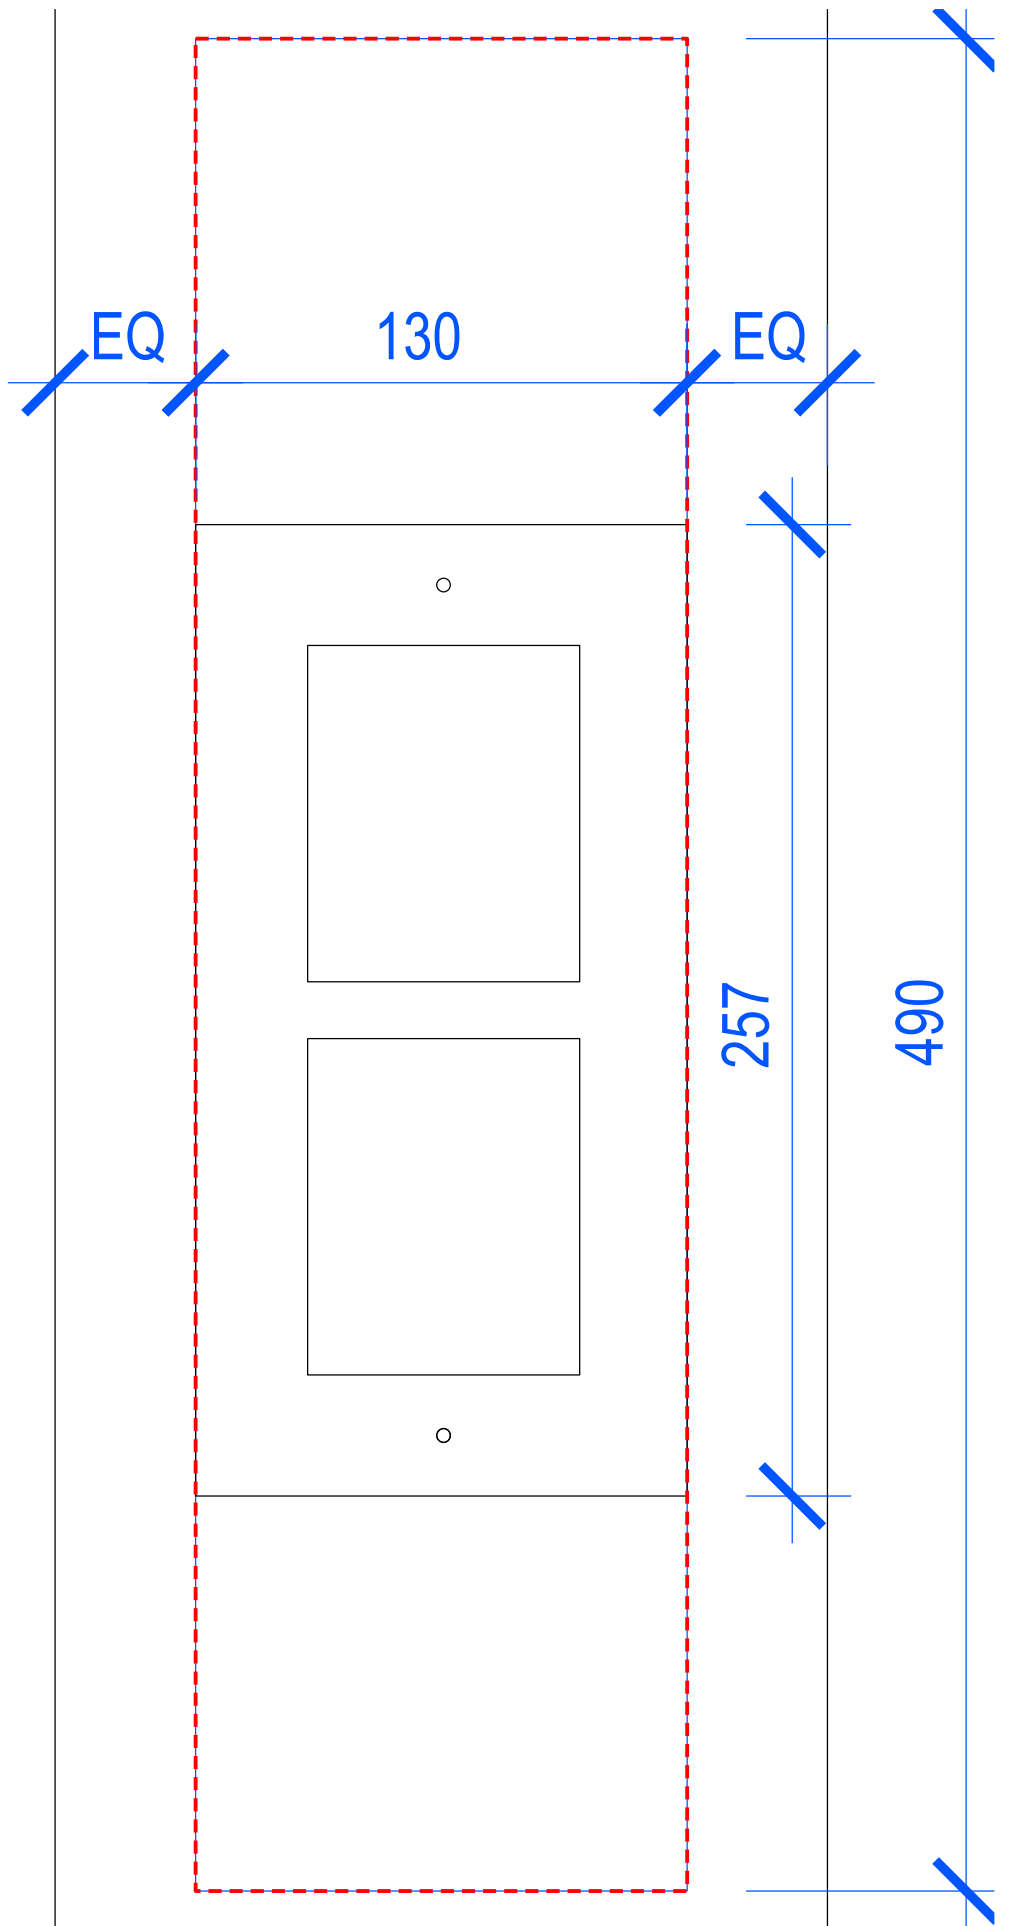

ELEVATION Scale 1:2

Red dashed line indicates extent of previous door entry system

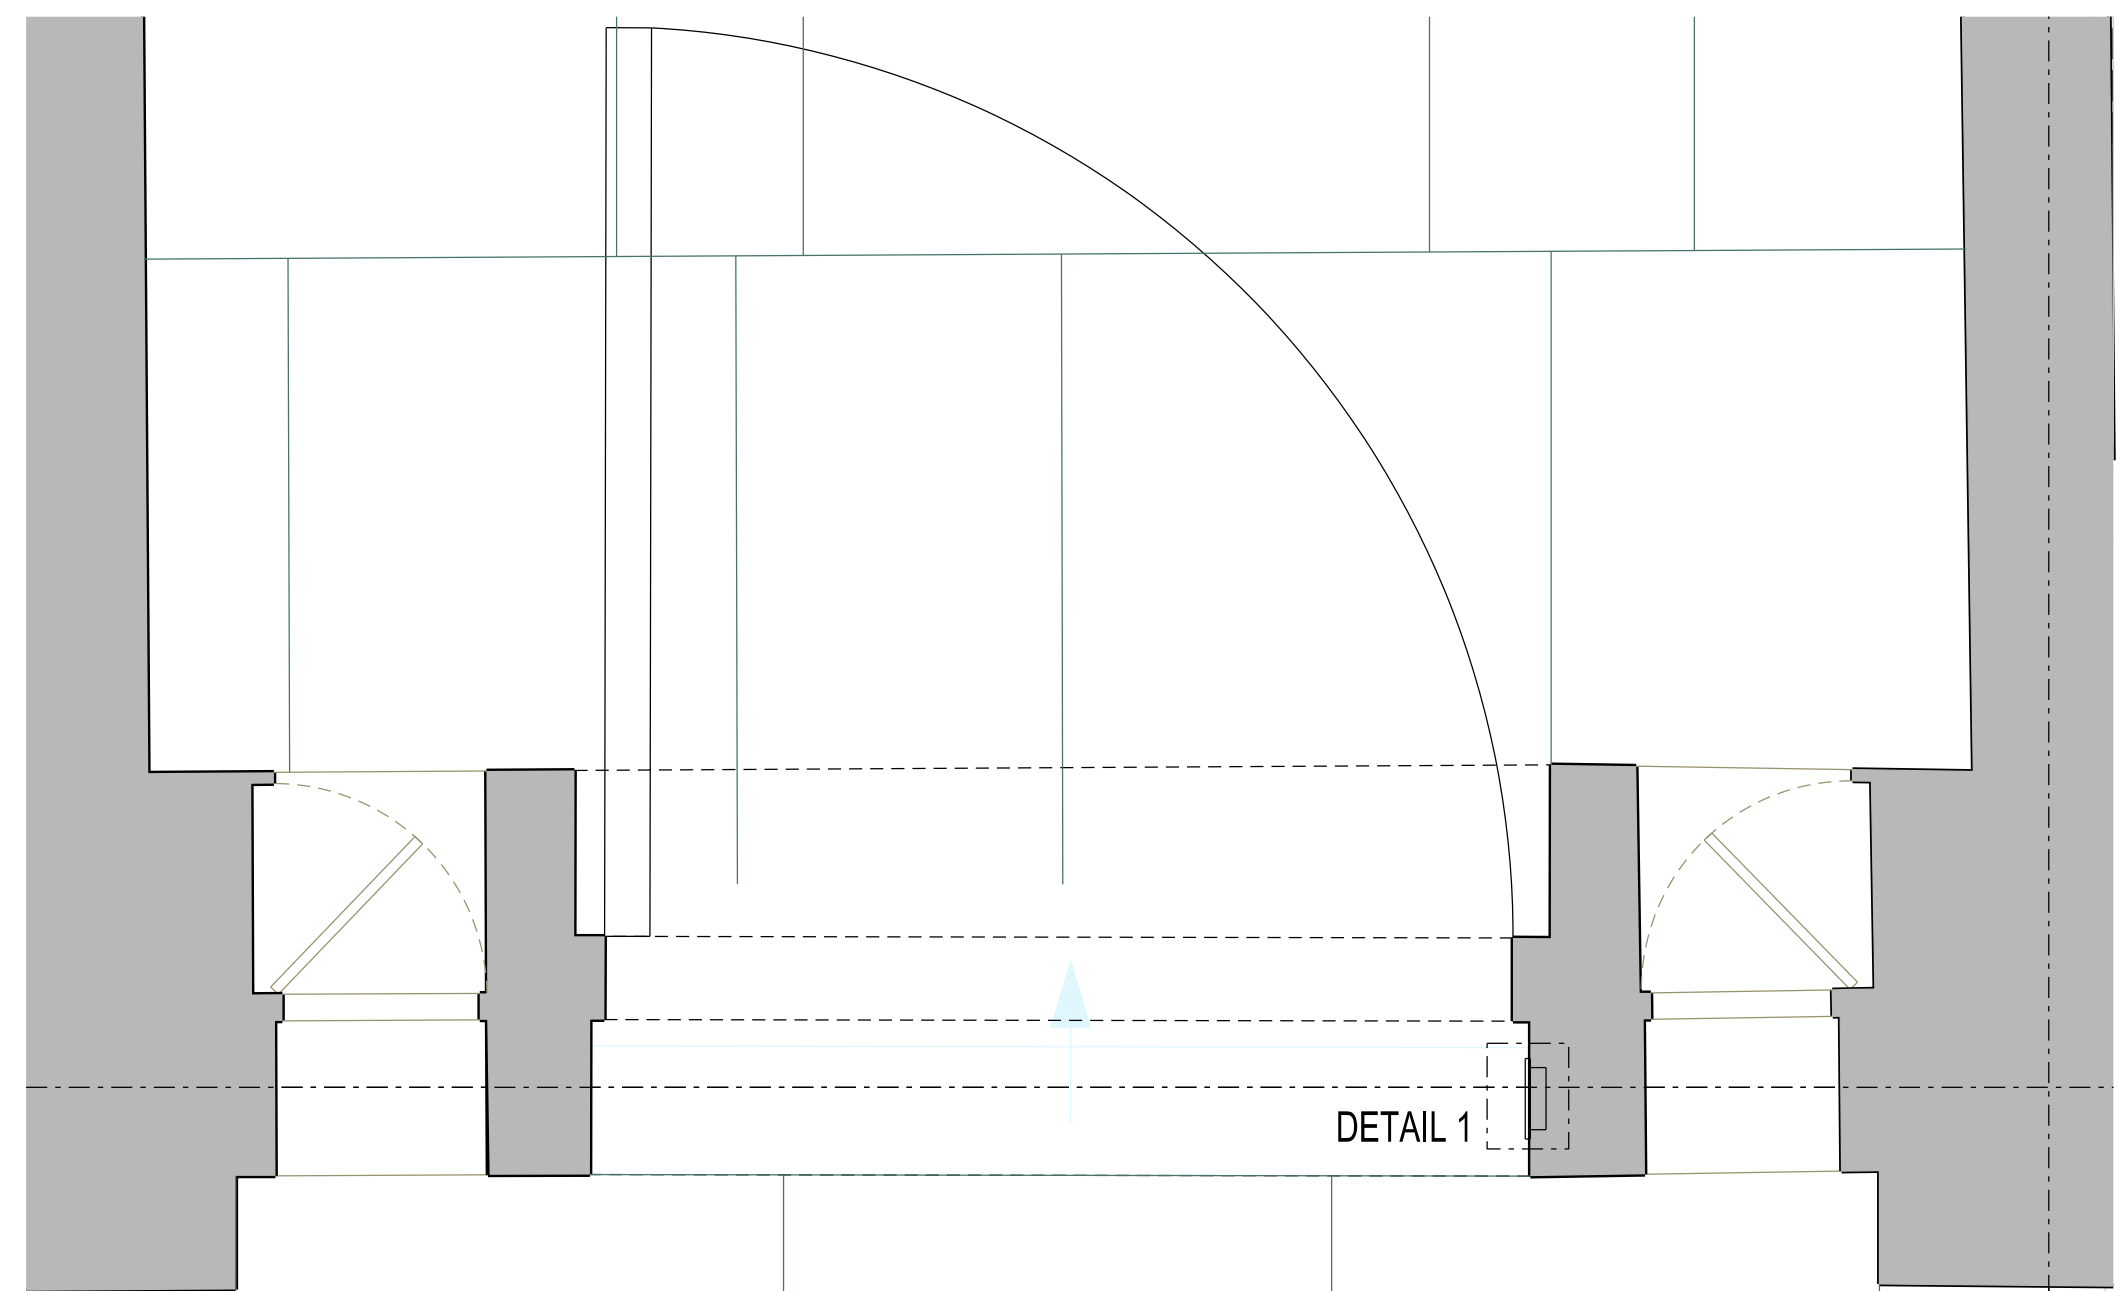

PLAN Scale 1:20

BUILDING DESIGN PARTNERSHIP LTD SHALL HAVE NO RESPONSIBILITY FOR ANY USE MADE OF THIS DOCUMENT OTHER THAN FOR THAT WHICH IT WAS PREPARED AND ISSUED.

ALL DIMENSIONS SHOULD BE CHECKED ON SITE.

DO NOT SCALE FROM THIS DRAWING.

ANY DRAWING ERRORS OR DIVERGENCES SHOULD BE BROUGHT TO THE ATTENTION OF BUILDING DESIGN PARTNERSHIP LTD AT THE ADDRESS SHOWN.


EXISTING / PROPOSED FABRIC

EXISTING FABRIC

PROPOSED FABRIC

FIRST ISSUE - FOR PLANNING APPLICATION & LBC

LC KS 25/03/2021

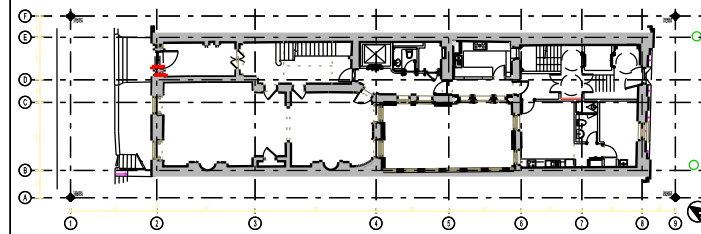

16 Brewhouse Yard
Clerkenwell
London, EC1V 4LJ
United Kingdom

T +44 (0)20 7812 8000
F +44 (0)20 7812 8399
www.bdp.com

BDP.

PROJECT TITLE
42 BEDFORD SQUARE

PROJECT NUMBER
P2005698

DRAWING TITLE
MAIN HOUSE
DOOR ENTRY SYSTEM
GROUND FLOOR

DRAWING NO.
(32)AD006_MH

SCALE BY
varies

DATE
06.2019

REVISION
-