

Copyright Anna Pamphilon Architects  
No implied licence exists. This drawing should not be used to calculate areas for the purposes of valuation. Do not scale this drawing. All dimensions to be checked on site by the contractor and such dimensions to be their responsibility. All work must comply with relevant British Standards and Building Regulations requirements. Drawing errors and omissions to be reported to the architect.

## Revisions

Pamphilon Architects

studio@pamphilonarchitects.uk  
www.pamphilonarchitects.uk

Project  
Cecil Sharp House  
NW1 7AY


Drawing  
EXISTING  
PLAN LAYOUT  
BASEMENT CAFE


Scale at A3 1:50@A3	Date OCT 2019
------------------------	------------------

Job Number AP30	Drawing No.      Rev DWG_500
--------------------	---------------------------------

Drawn by	Checked by <b>AP</b>
----------	-------------------------

Status  
**PLANNING**

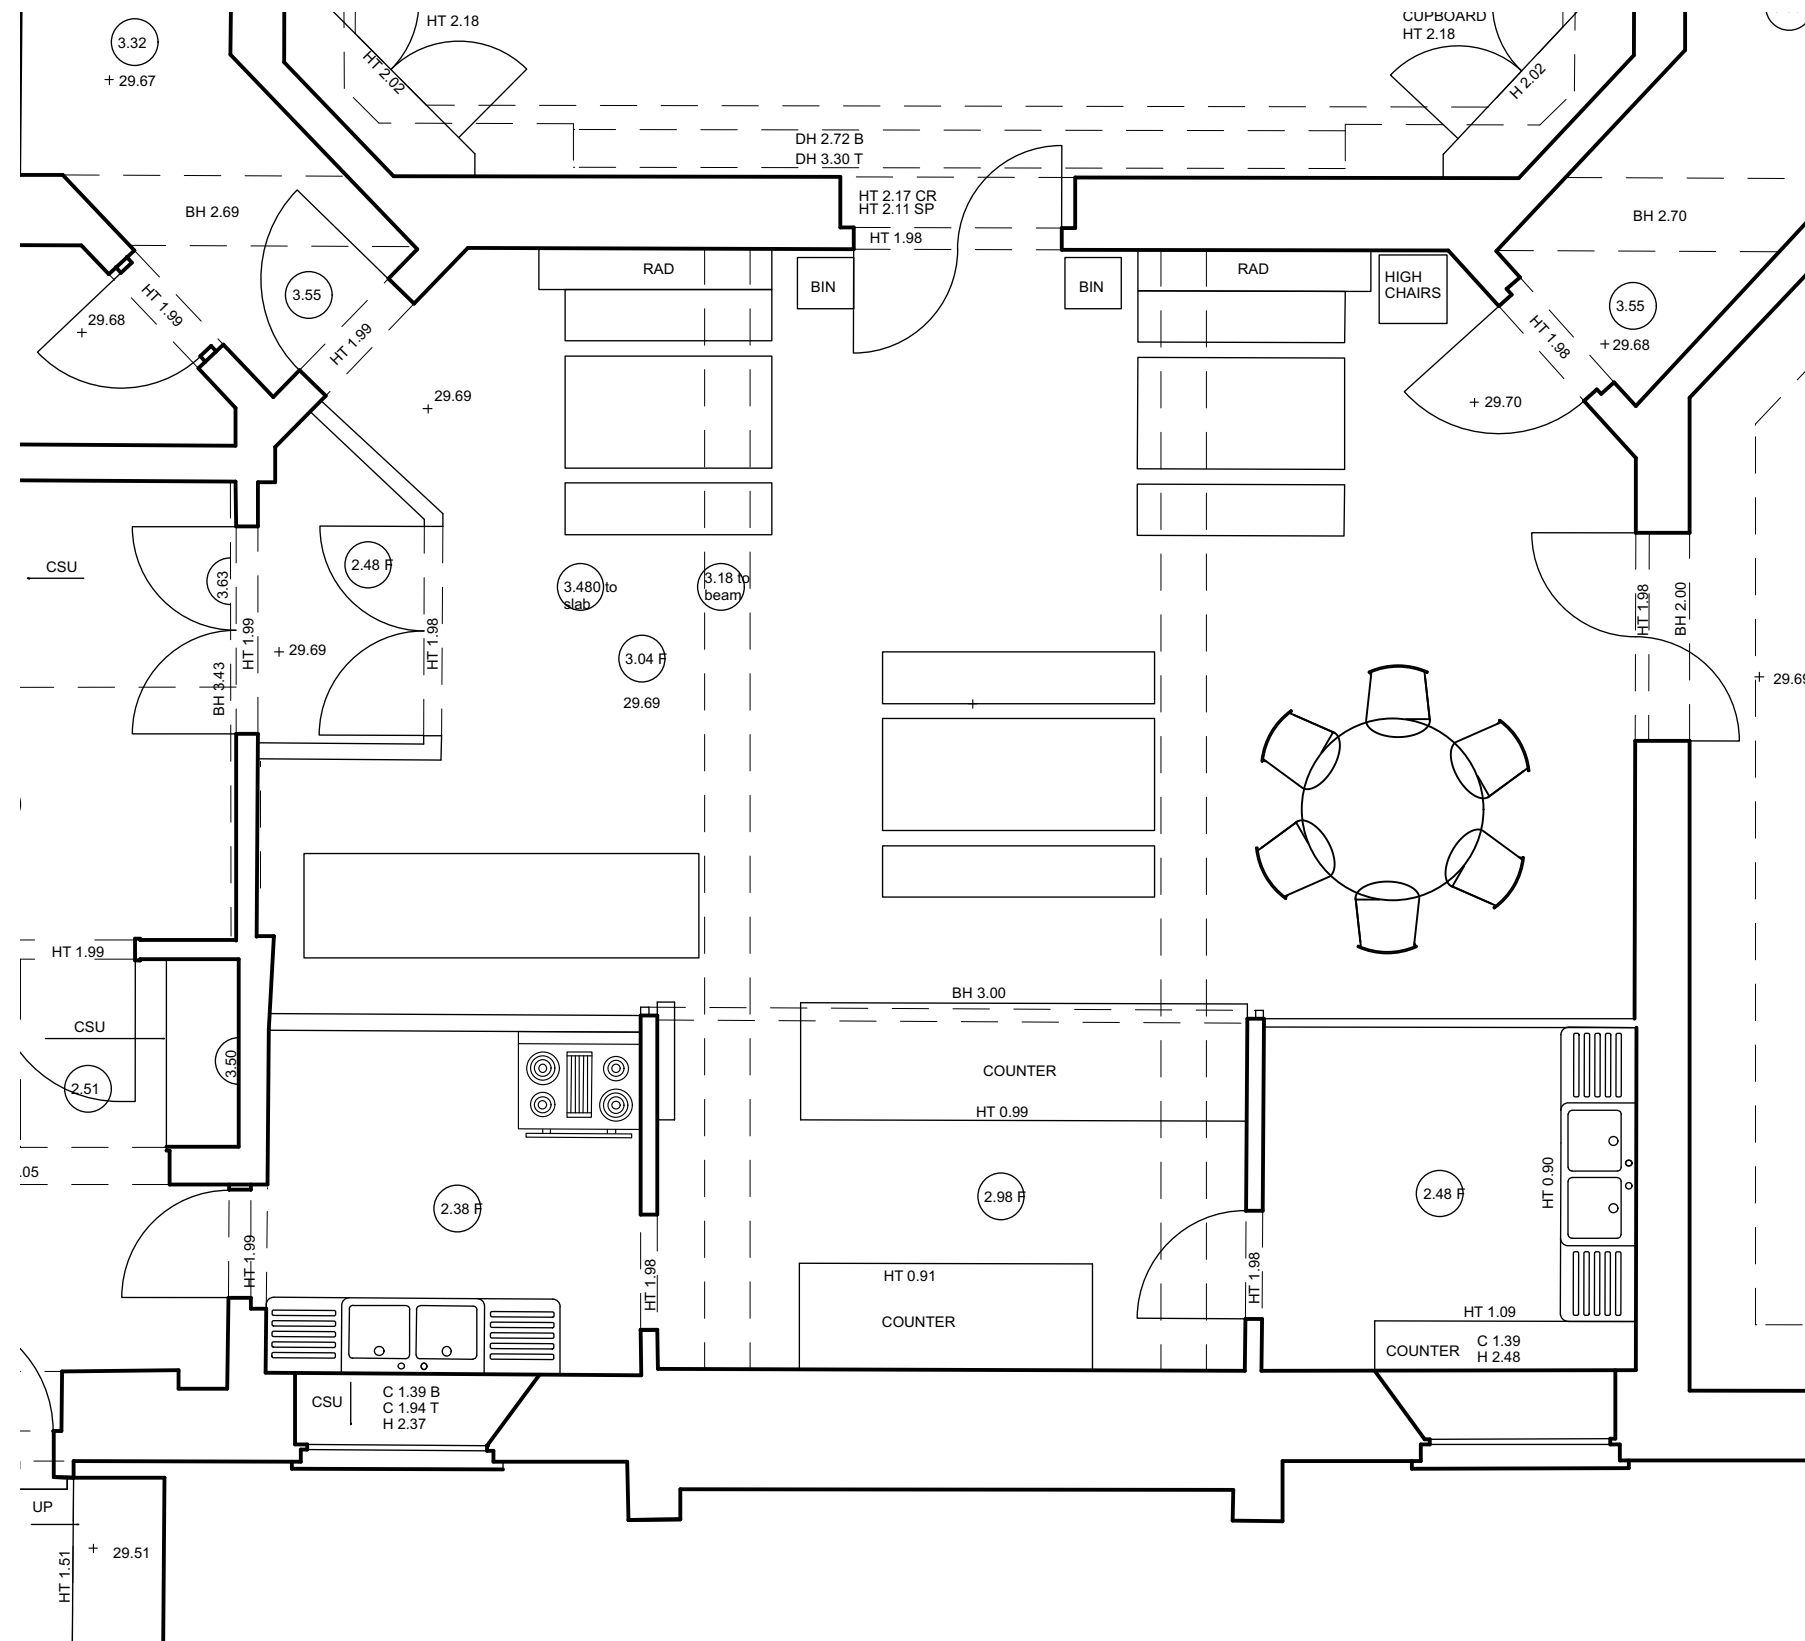

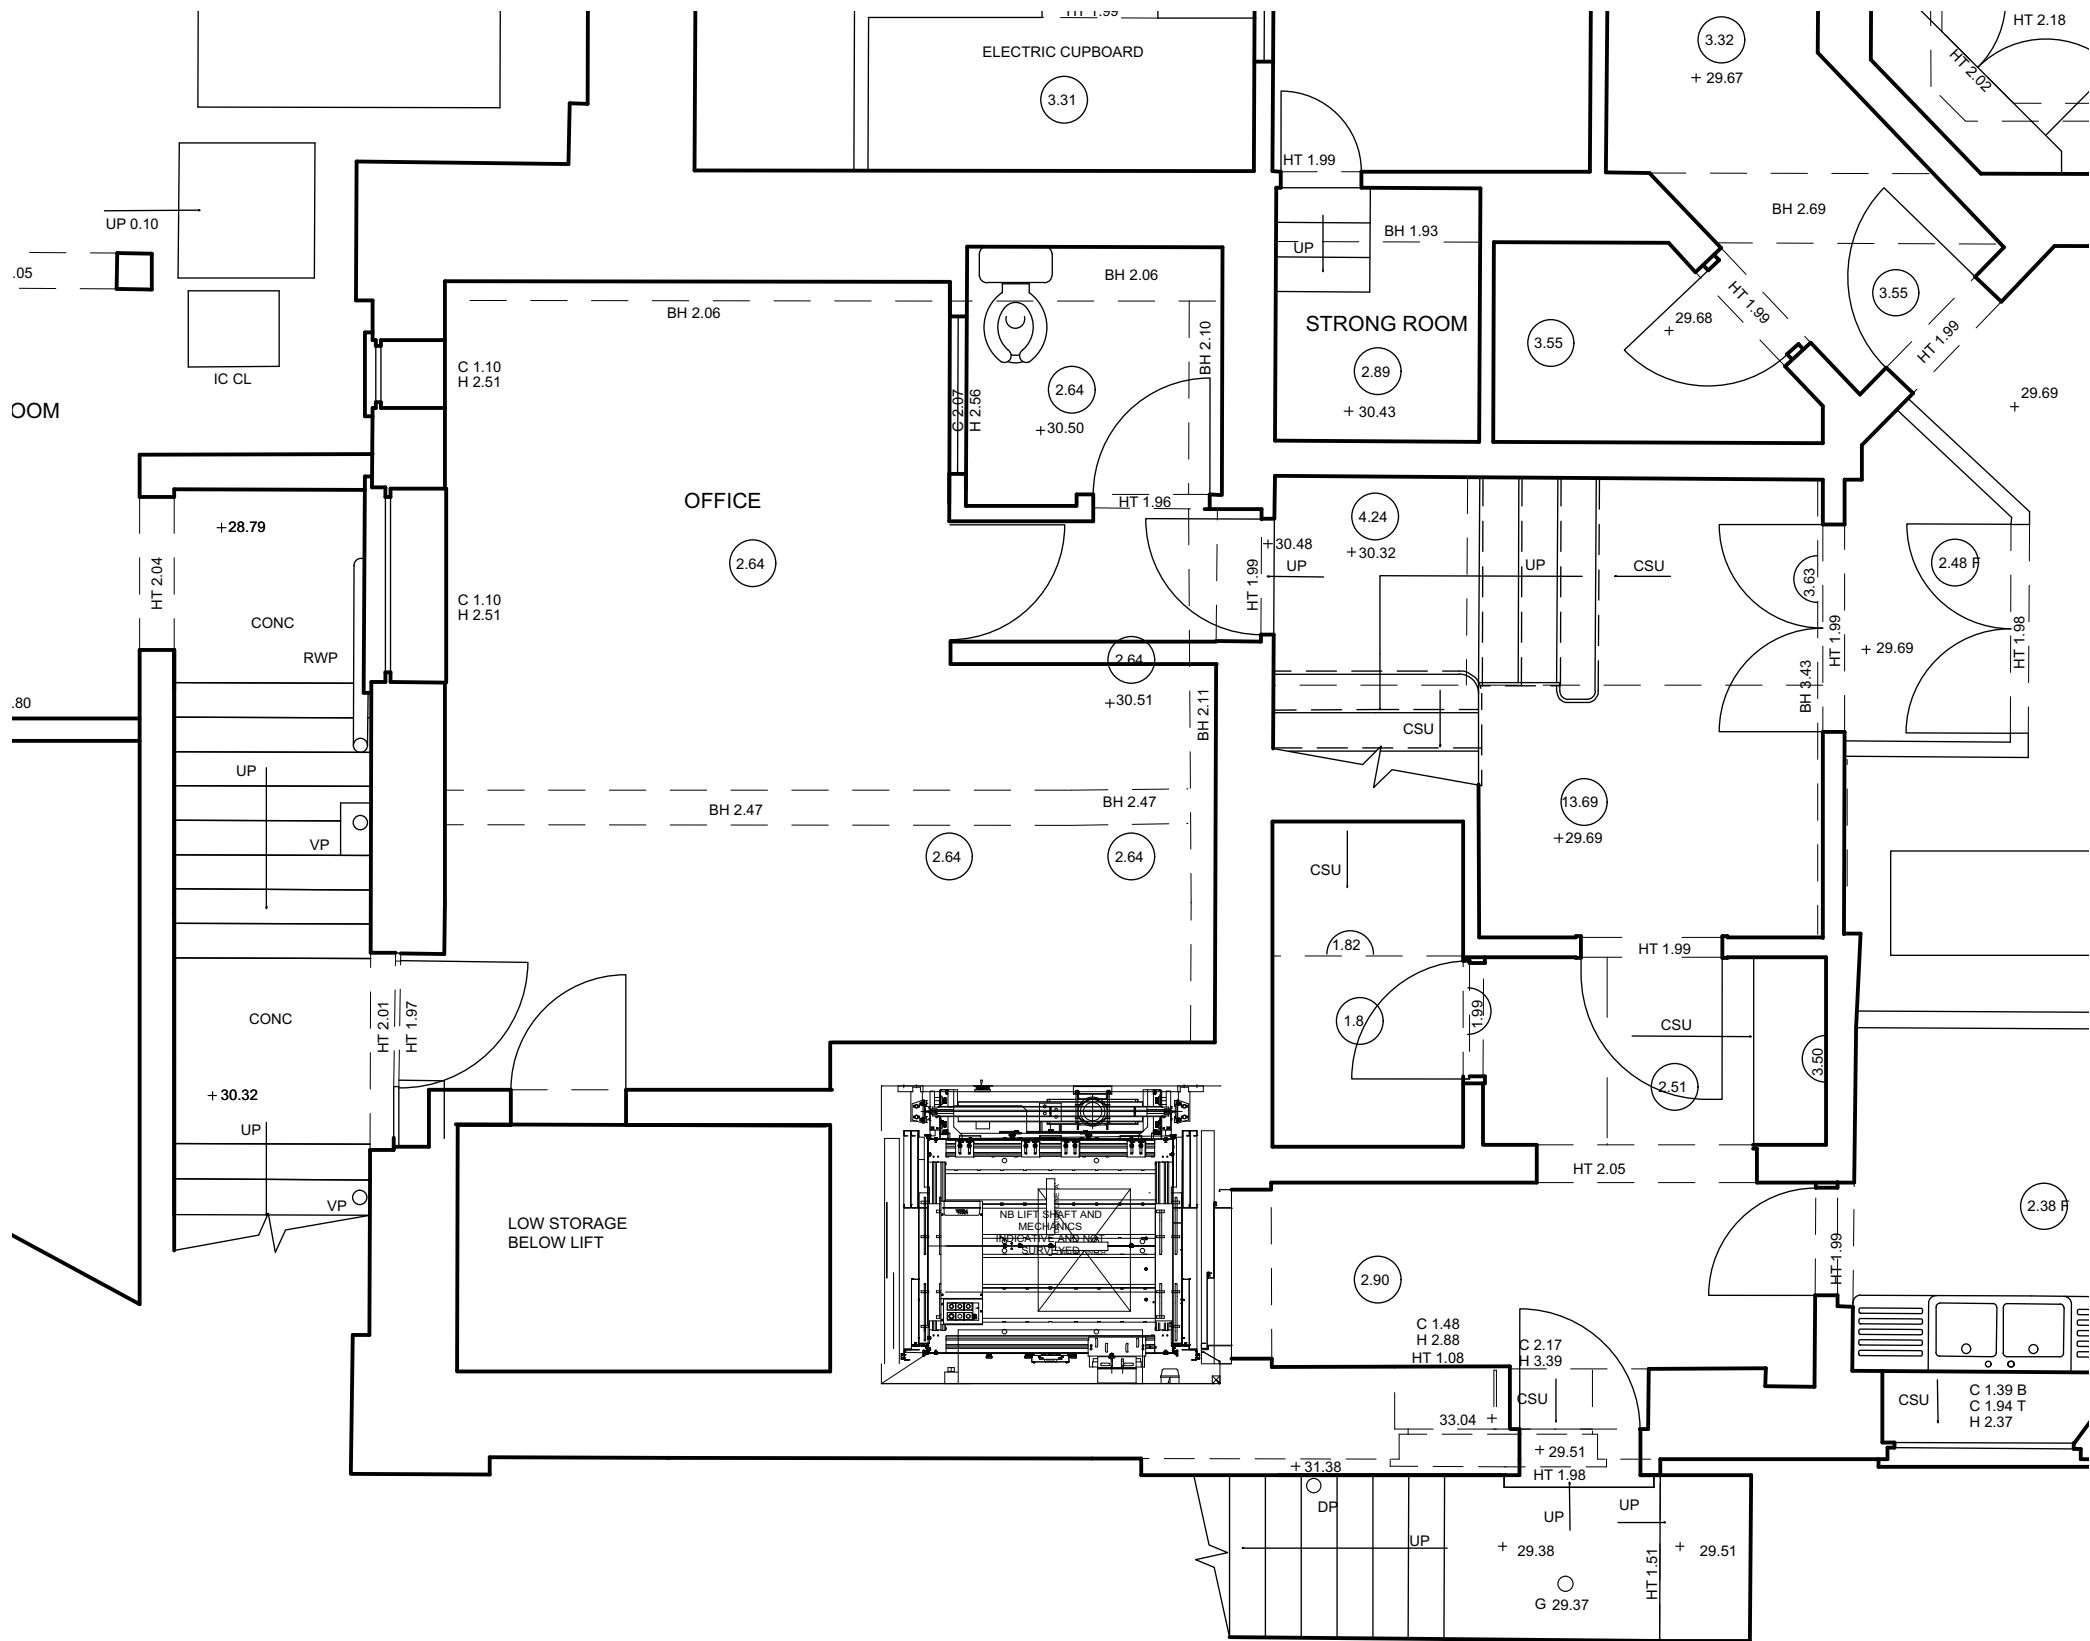

Copyright Anna Pamphilon Architects  
No implied licence exists. This drawing should not be used to calculate areas for the purposes of valuation. Do not scale this drawing. All dimensions to be checked on site by the contractor and such dimensions to be their responsibility. All work must comply with relevant British Standards and Building Regulations requirements. Drawing errors and omissions to be reported to the architect.

Revisions

Pamphilon Architects

studio@pamphilonarchitects.uk  
www.pamphilonarchitects.uk

Project  
Cecil Sharp House  
NW1 7AY

Drawing  
EXISTING  
PLAN LAYOUT  
BASEMENT KITCHEN

Scale at A3  
1:50@A3

Date  
OCT 2019

Job Number  
AP30


Drawing No. Rev  
DWG\_501

Drawn by

Checked by  
AP

Status

PLANNING

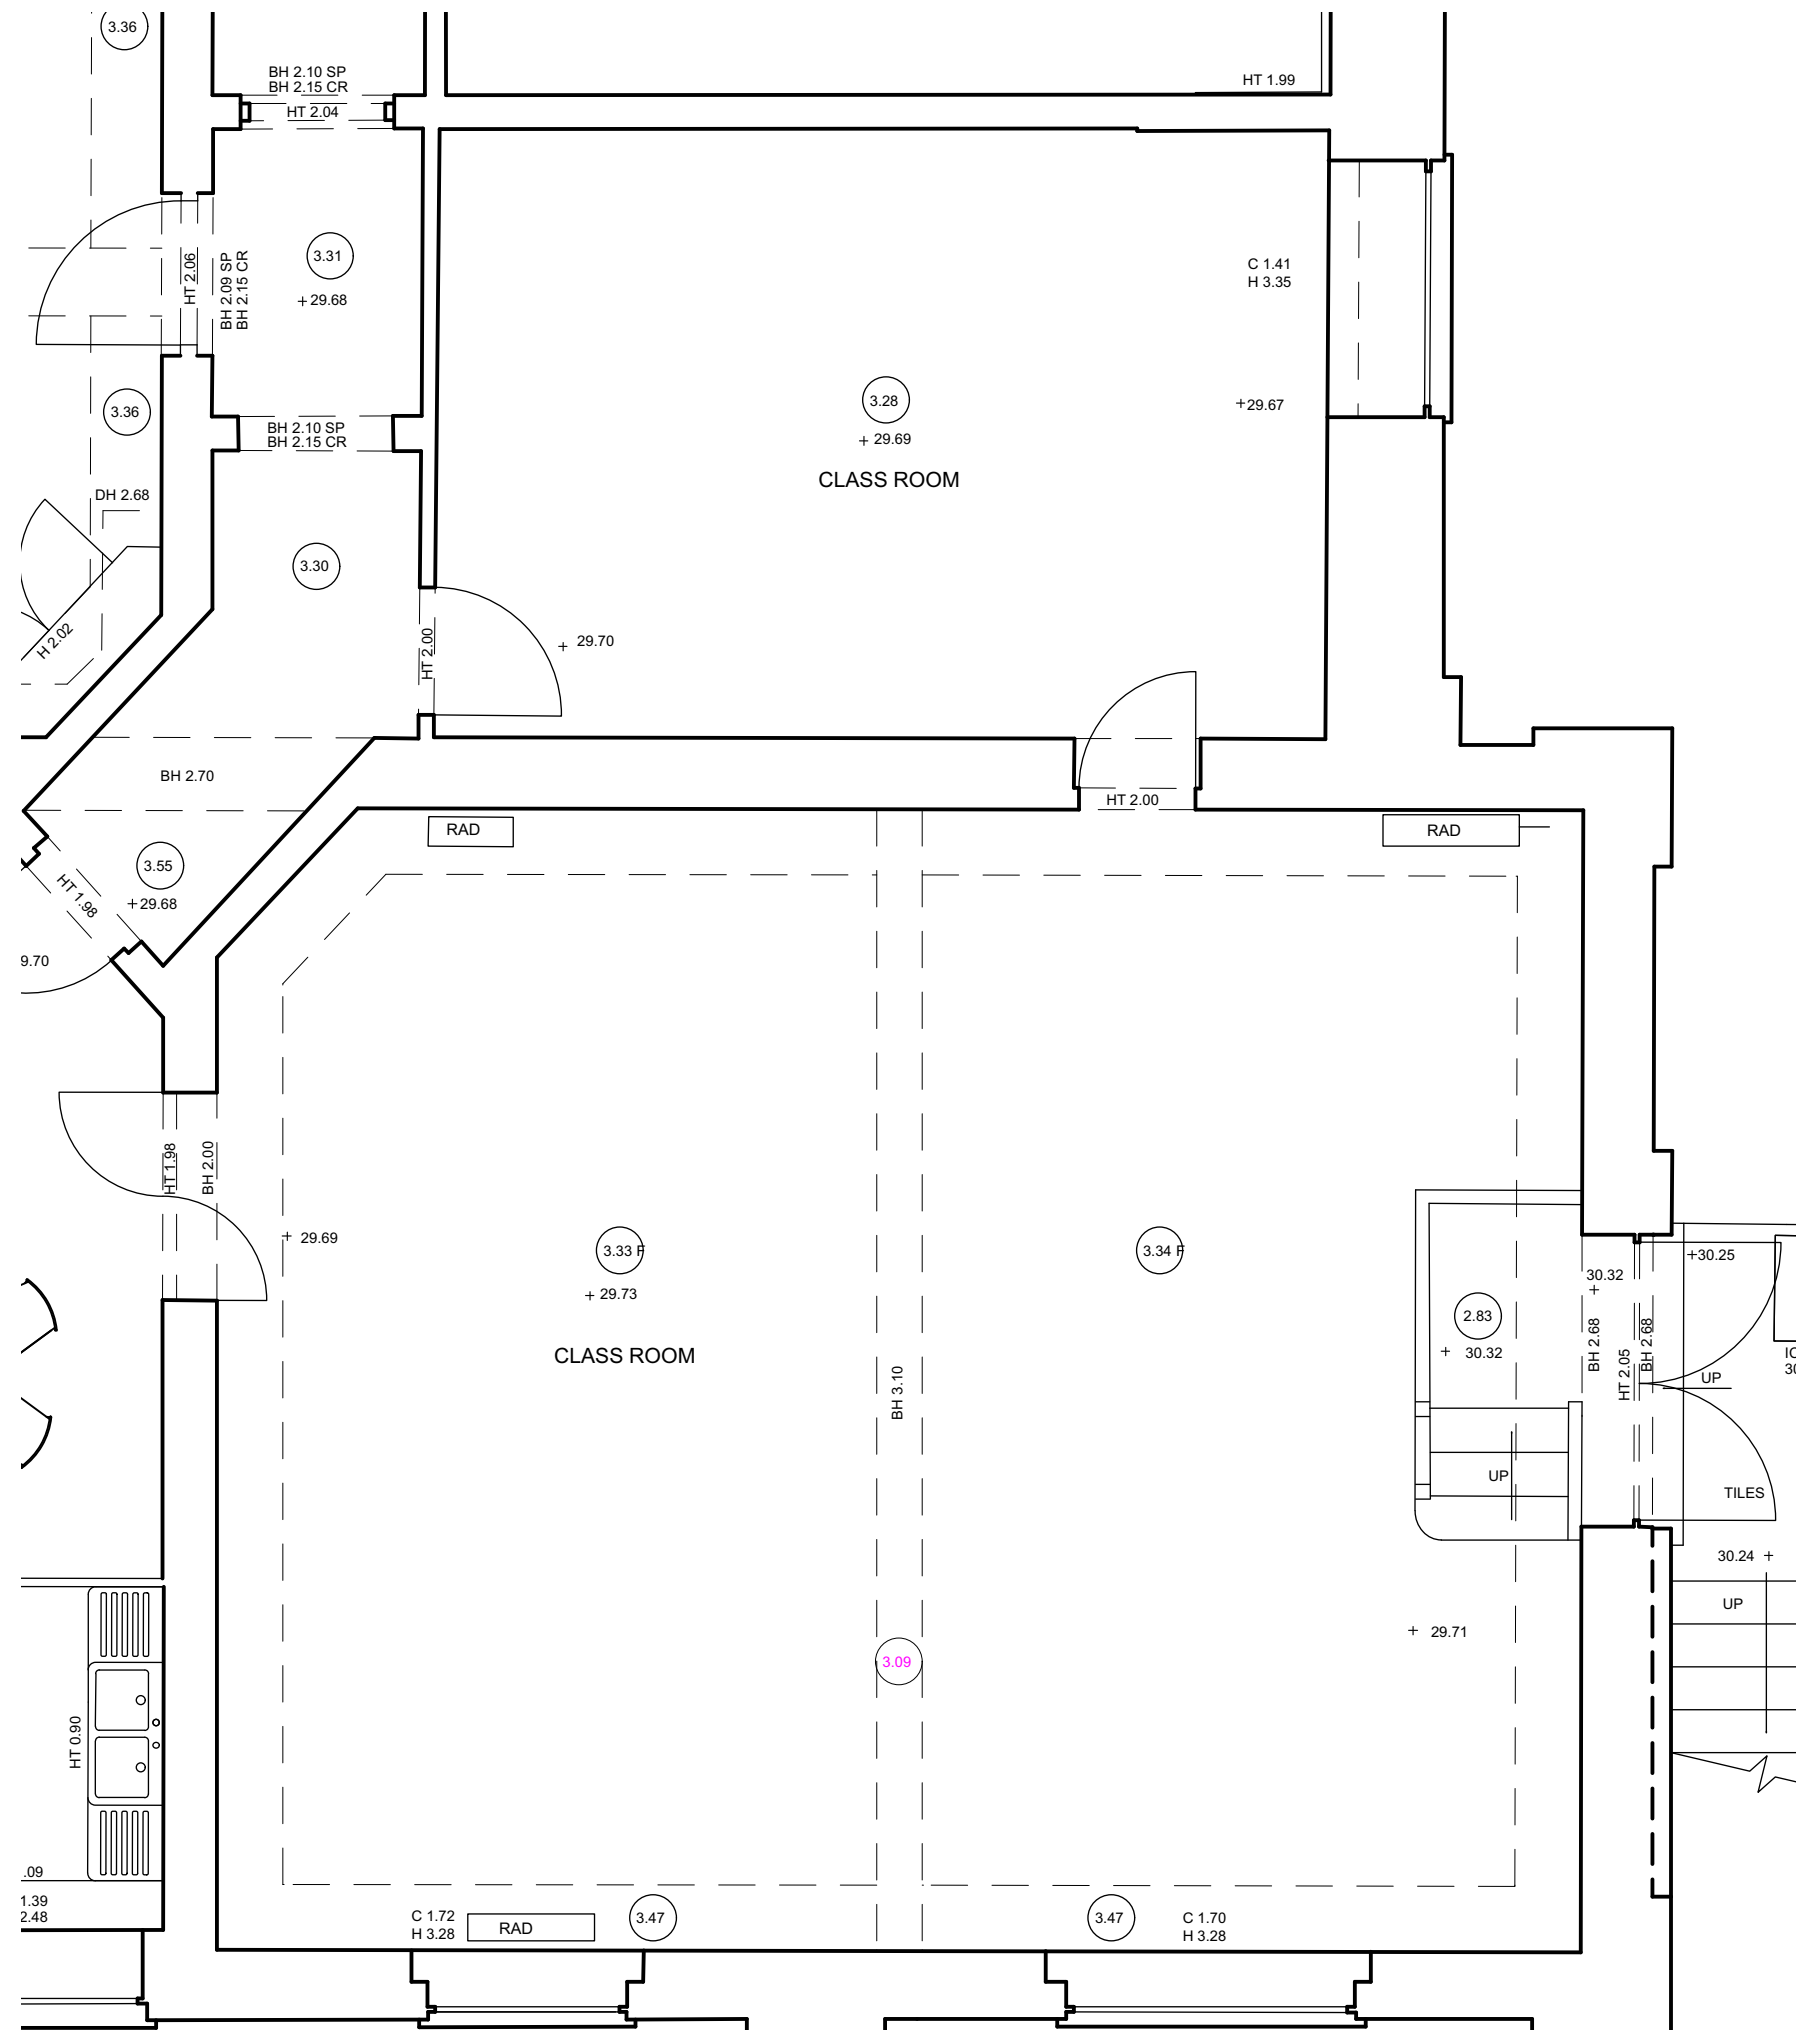

Copyright Anna Pamphilon Architects  
No implied licence exists. This drawing should not be used to calculate areas for the purposes of valuation. Do not scale this drawing. All dimensions to be checked on site by the contractor and such dimensions to be their responsibility. All work must comply with relevant British Standards and Building Regulations requirements. Drawing errors and omissions to be reported to the architect.

Revisions

Pamphilon Architects

studio@pamphilonarchitects.uk  
www.pamphilonarchitects.uk

Project

Cecil Sharp House  
NW1 7AY

Drawing

EXISTING  
PLAN LAYOUT  
STORROW

Scale at A3  
1:50@A3

Date	OCT 2019
------	----------

Job Number  
**AP30**


Drawing No.	Rev
DWG_502	

Drawn by

Checked by	AP
------------	----

Status	
--------	--

## PLANNING

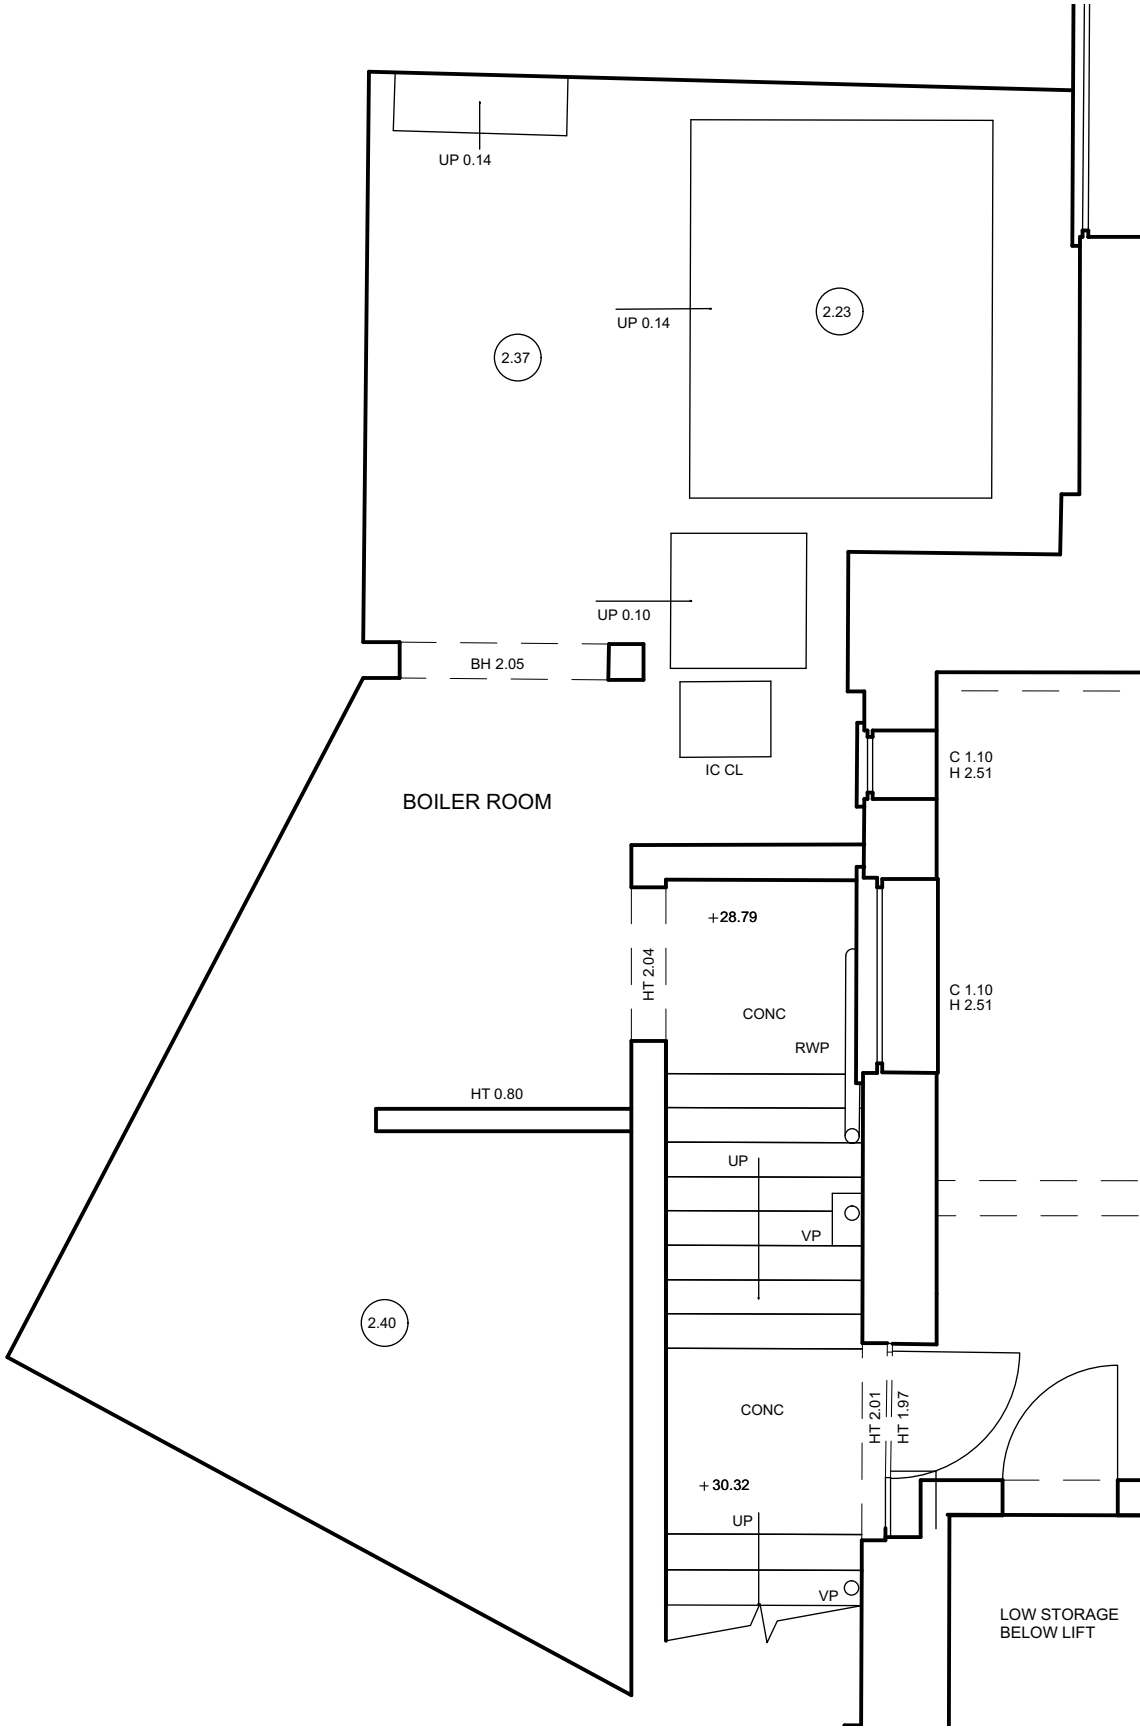


Copyright Anna Pamphilon Architects  
No implied licence exists. This drawing should not be used to calculate areas for the purposes of valuation. Do not scale this drawing. All dimensions to be checked on site by the contractor and such dimensions to be their responsibility. All work must comply with relevant British Standards and Building Regulations requirements. Drawing errors and omissions to be reported to the architect.

Revisions

Pamphilon Architects

studio@pamphilonarchitects.uk  
www.pamphilonarchitects.uk

Project Cecil Sharp House NW1 7AY		
Drawing EXISTING PLAN LAYOUT BASEMENT PLANT ROOM		
Scale at A3 1:50@A3	Date OCT 2019	
Job Number AP30	Drawing No. DWG_503	Rev
Drawn by	Checked by AP	
Status PLANNING		

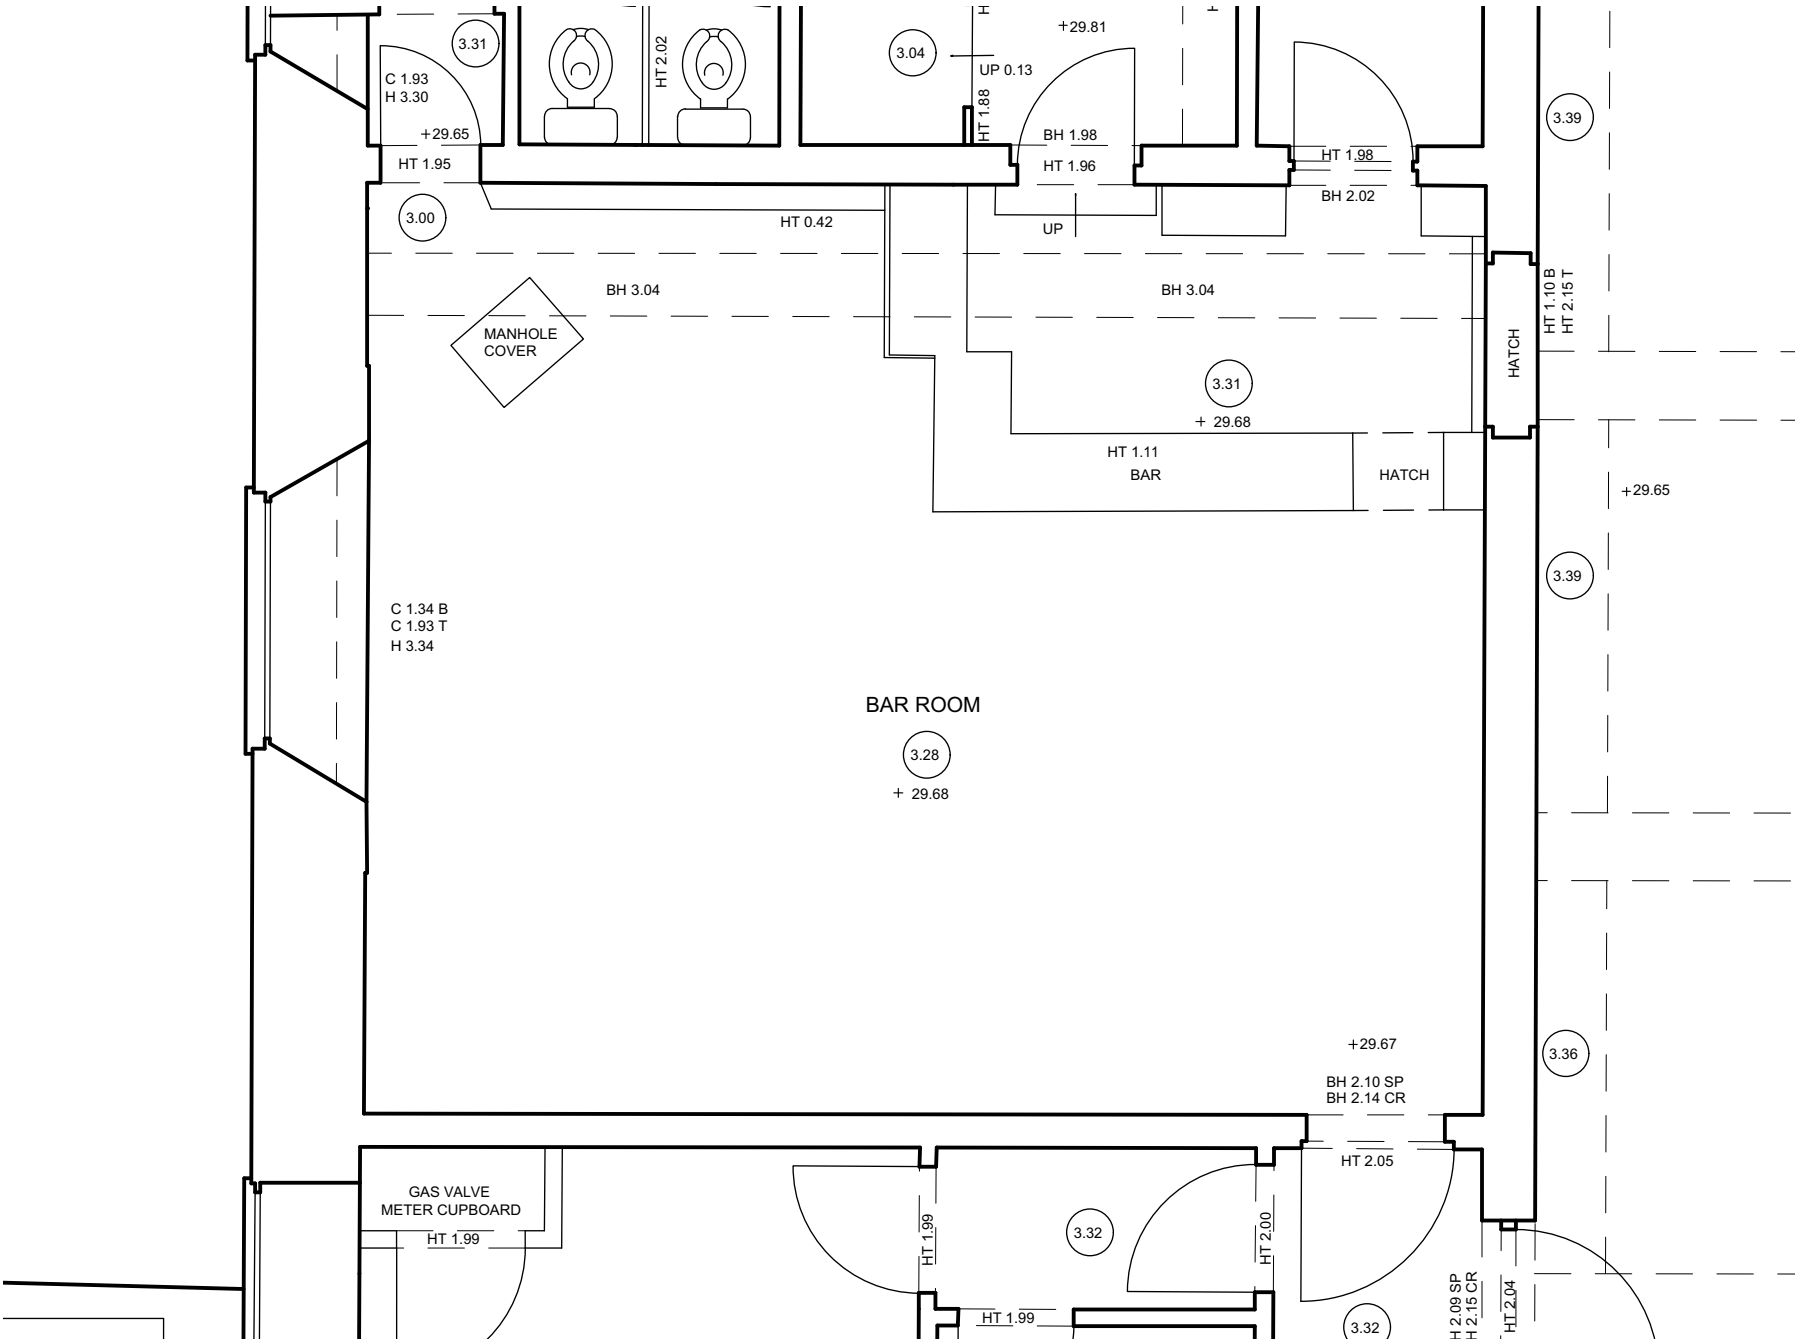

Copyright Anna Pamphilon Architects  
No implied licence exists. This drawing should not be used to calculate areas for the purposes of valuation. Do not scale this drawing. All dimensions to be checked on site by the contractor and such dimensions to be their responsibility. All work must comply with relevant British Standards and Building Regulations requirements. Drawing errors and omissions to be reported to the architect.

Revisions

Pamphilon Architects

studio@pamphilonarchitects.uk  
www.pamphilonarchitects.uk

Project  
Cecil Sharp House  
NW1 7AY


Drawing  
EXISTING  
PLAN LAYOUT  
OLD BAR

Scale at A3 1:50@A3	Date OCT 2019
------------------------	------------------

Job Number AP30	Drawing No. DWG_504	Rev
--------------------	------------------------	-----

Drawn by	Checked by AP
----------	------------------

Status  
PLANNING

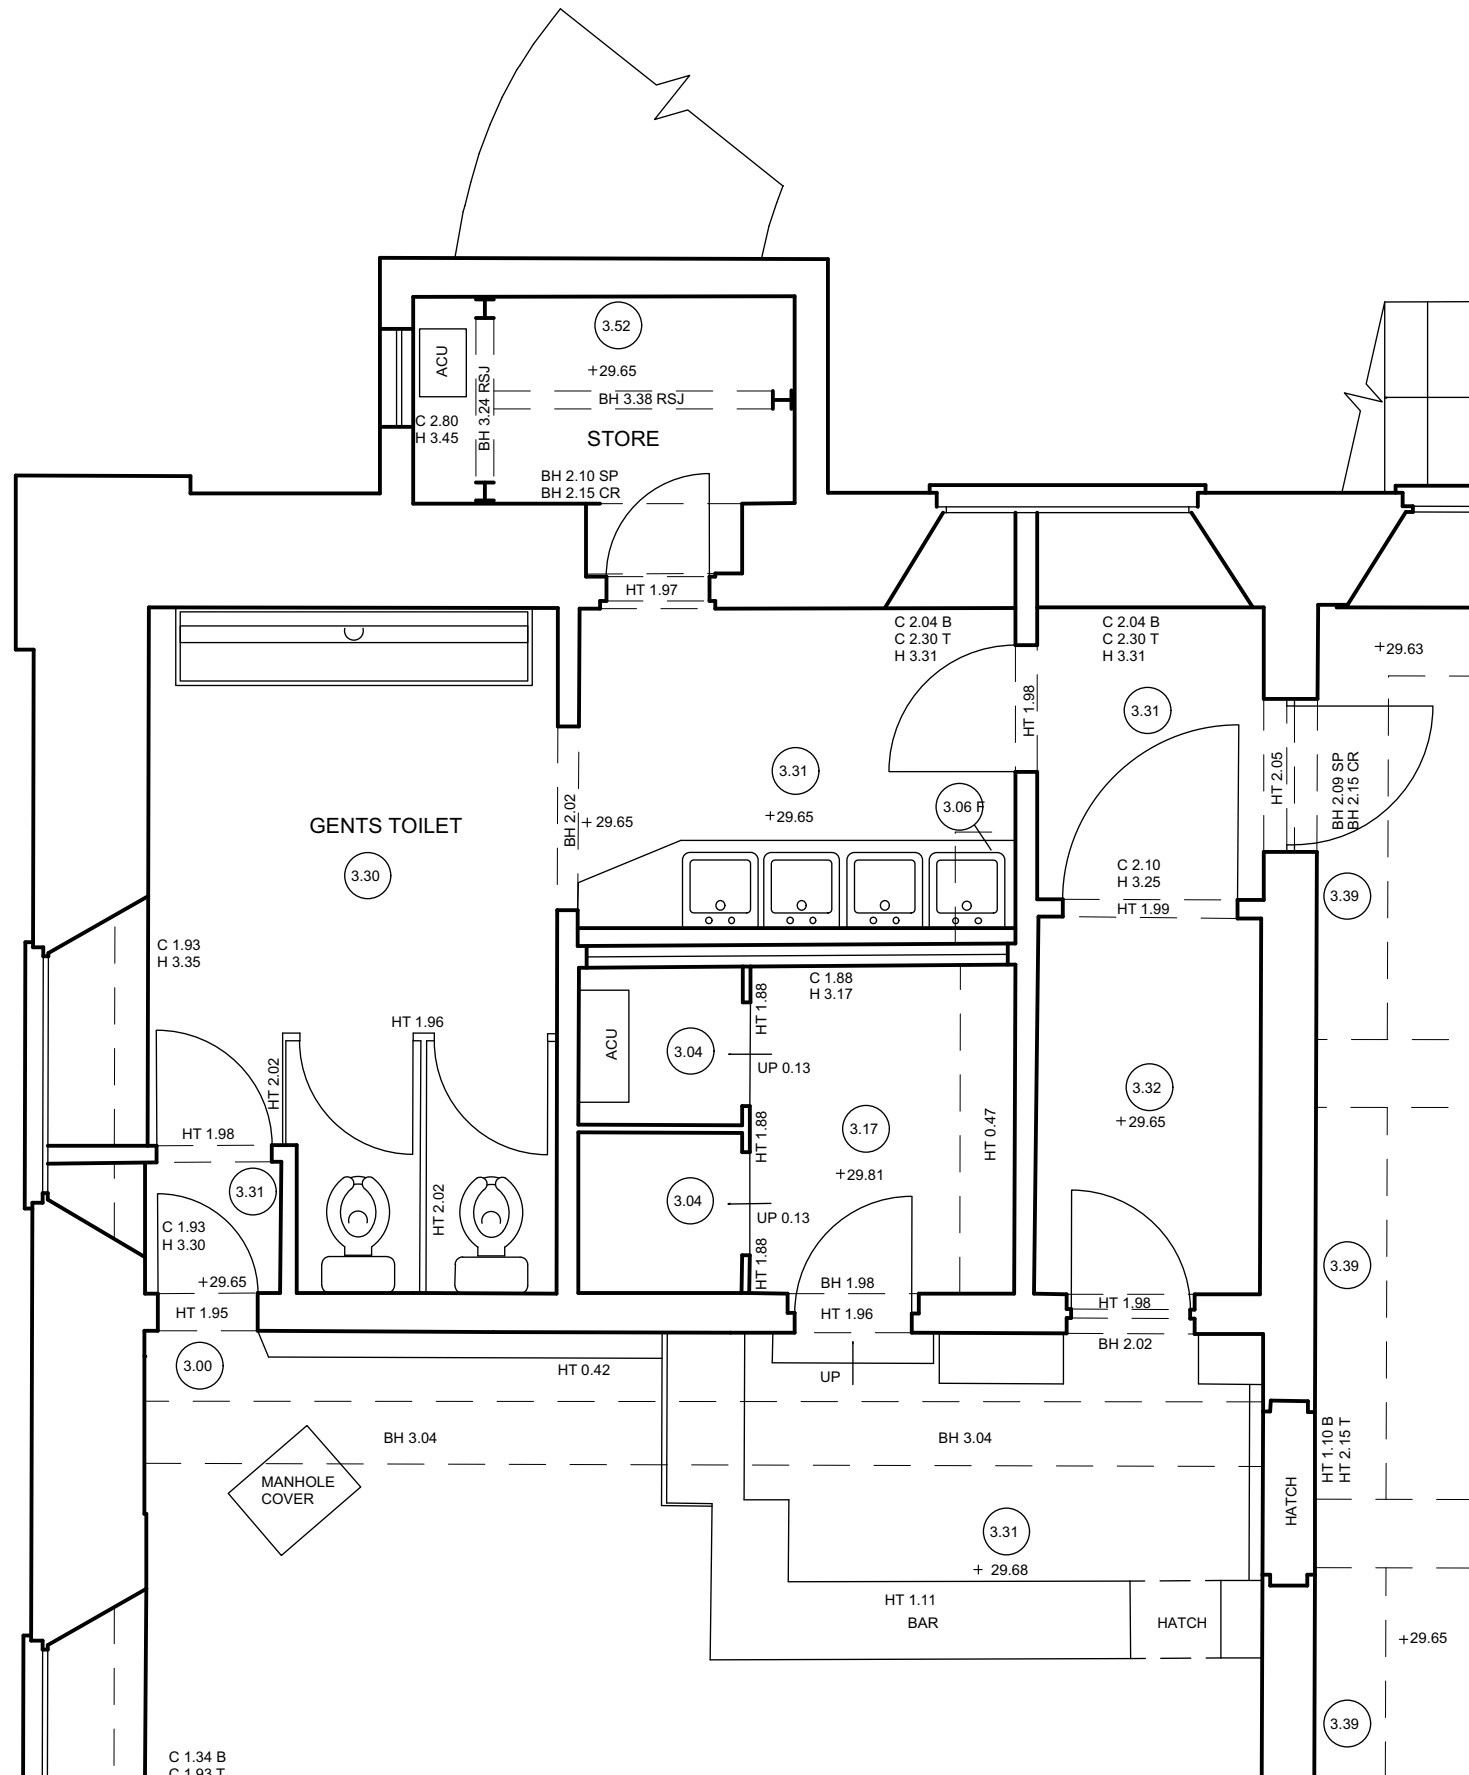

Copyright Anna Pamphilon Architects  
No implied licence exists. This drawing should not be used to calculate areas for the purposes of valuation. Do not scale this drawing. All dimensions to be checked on site by the contractor and such dimensions to be their responsibility. All work must comply with relevant British Standards and Building Regulations requirements. Drawing errors and omissions to be reported to the architect.

Revisions

Pamphilon Architects

studio@pamphilonarchitects.uk  
www.pamphilonarchitects.uk

Project  
Cecil Sharp House  
NW1 7AY

Drawing  
EXISTING  
PLAN LAYOUT  
WC - MENS & DISABLED

Scale at A3 1:50@A3	Date OCT 2019
Job Number AP30	Drawing No. Rev DWG_505
Drawn by	Checked by AP

Status  
PLANNING