



Inter Urban Studios

Unit 101 Netil House
1 Westgate Street
London E8 3RL
020 3095 9748
www.interurbanstudios.com
info@interurbanstudios.com

PROJECT

Ground floor flat
3 Guilford Street
London WC1N 1DR

DRAWING



Proposed Sections A-A & B-B

SCALE @A3 1:100
DATE 17.03.21

STATUS
PLANNING

DRAWING NO. PL-09
DRAWN/CHECK SK/MS

REVISION

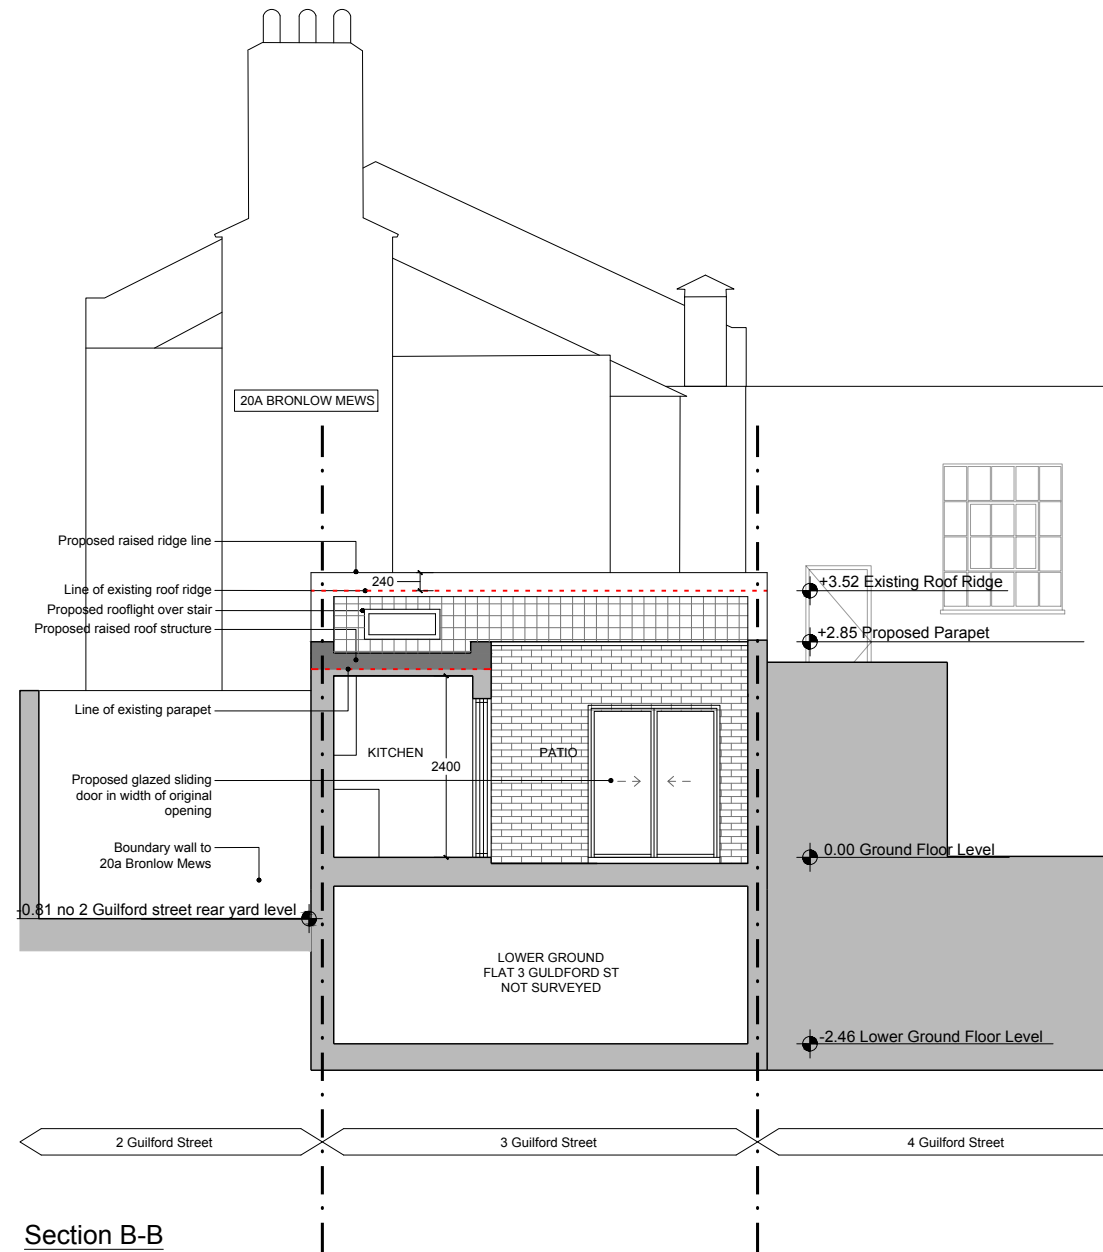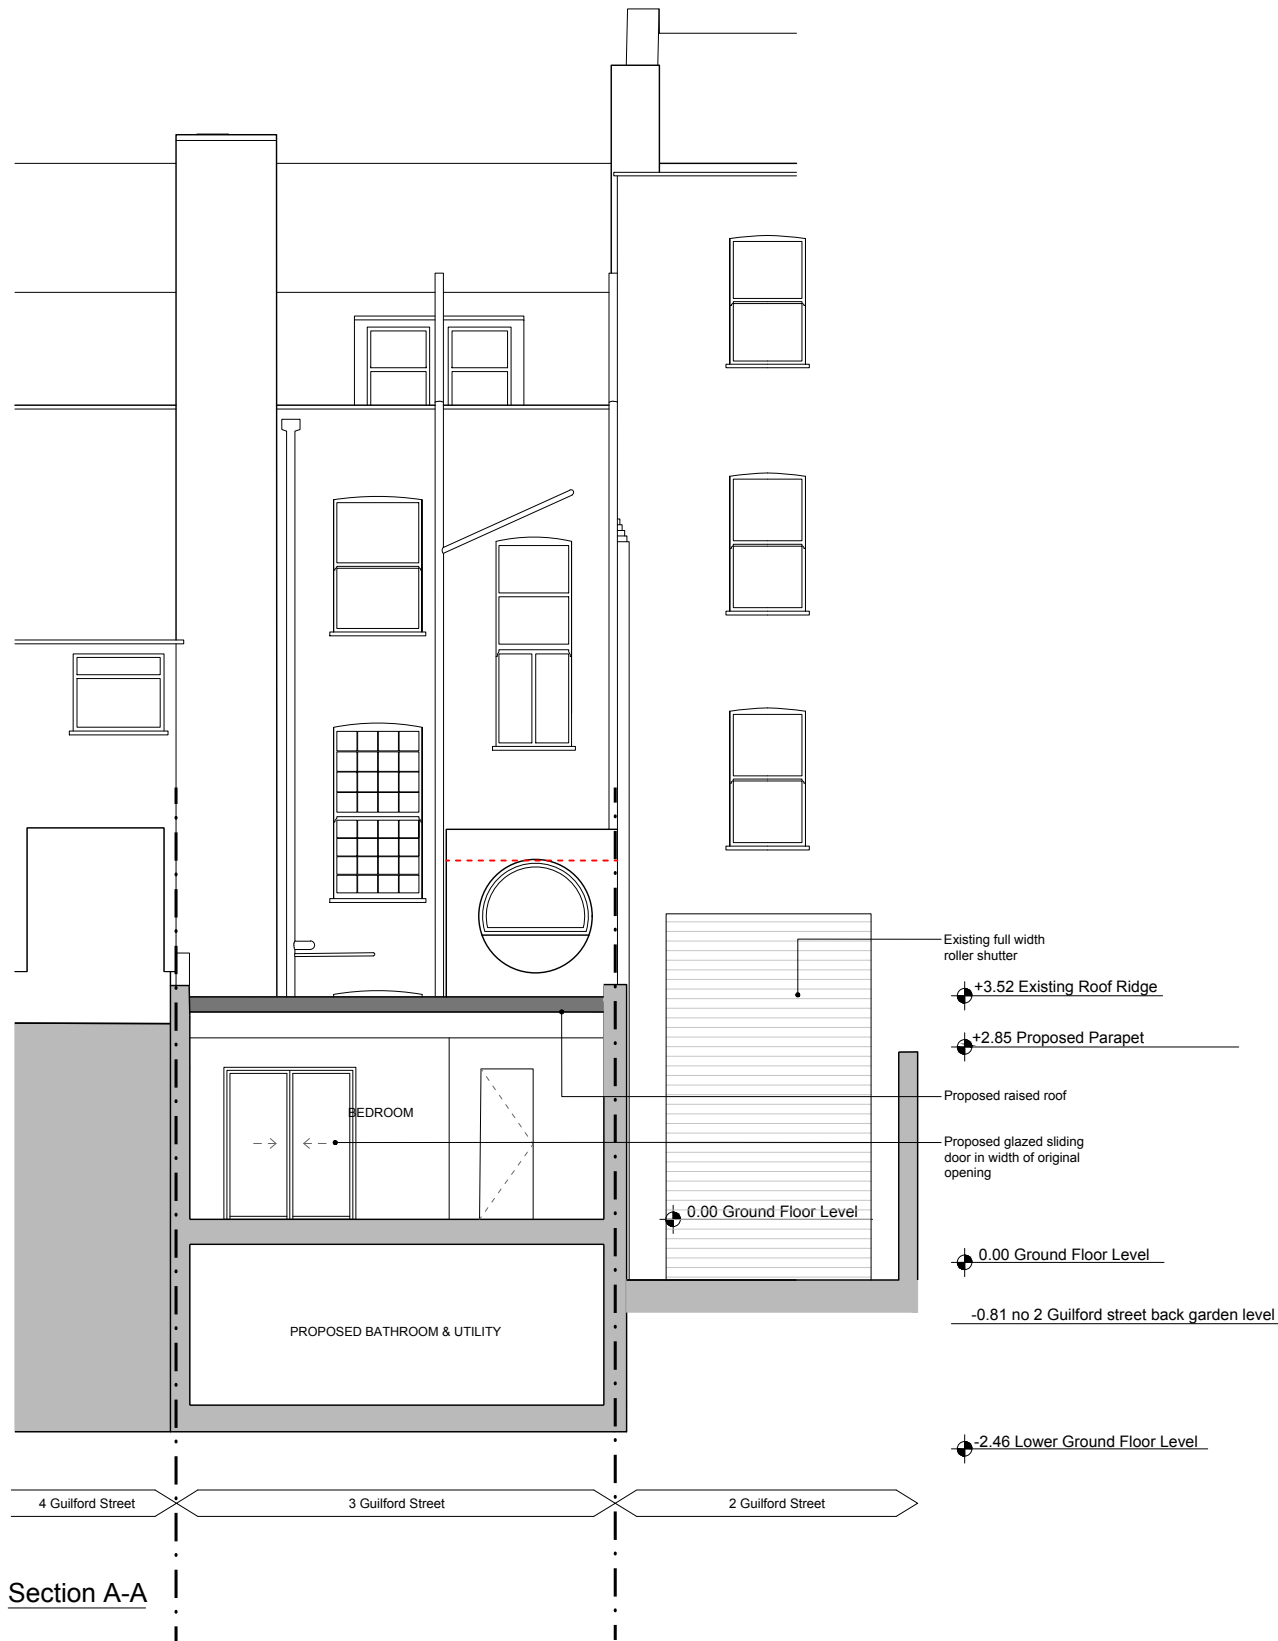

KEY

- Existing
- Proposed

THIS DRAWING IS COPYRIGHT 2020 INTER URBAN STUDIOS LTD AND NOT TO BE SCALED FOR PURPOSES OTHER THAN PLANNING APPLICATIONS; REFER TO WRITTEN DIMENSIONS WHERE NOTED

