


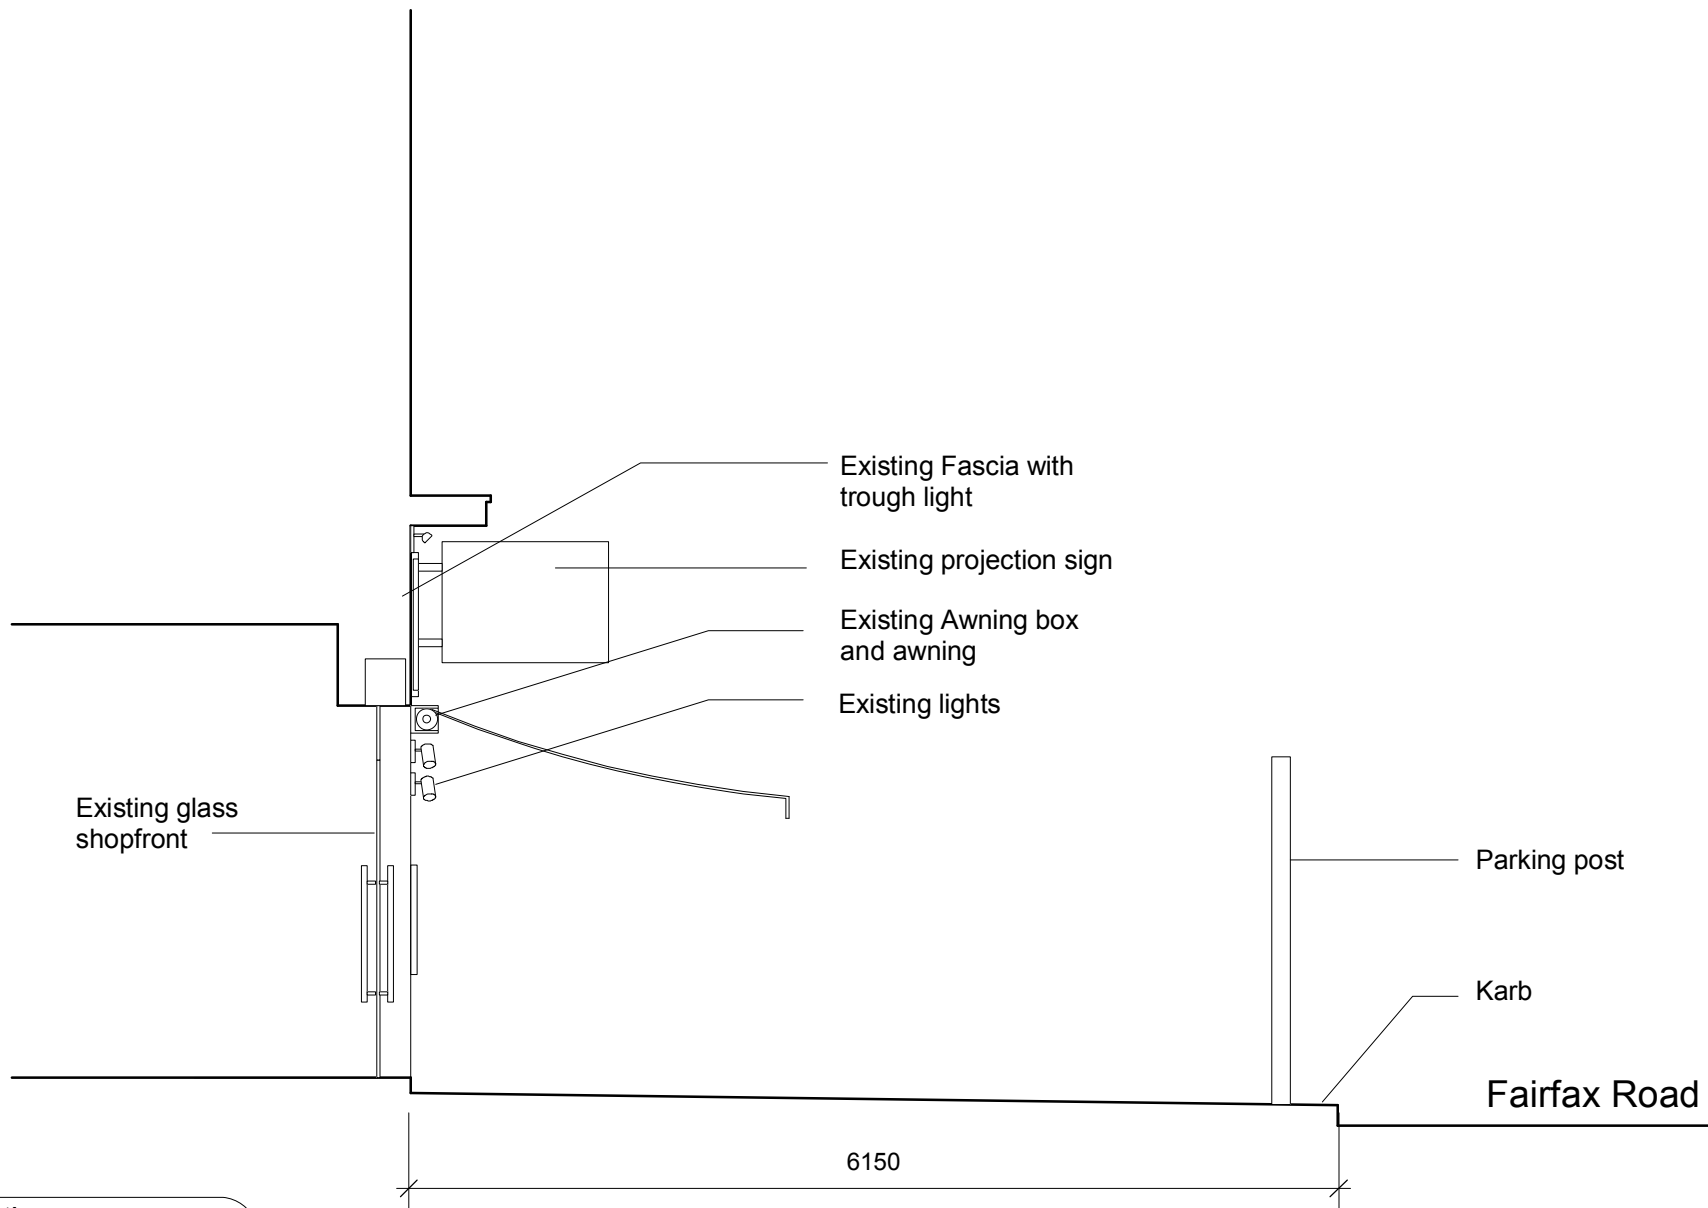

3

Section

Scale 1:50 @ A4

LICENSING

Yukiko O'Callaghan
Architectural Design

m: 07818 675124
e: yukikoachieve@hotmail.com

rev

Sushi Bar Atariya
75 Fairfax Rd, London NW6 4EE

Title
Existing Shopfront Section A-A

Scale
1:50 @A4
Date
2019/06

Drawing No
03