



Inter Urban Studios

Unit 101 Netil House
1 Westgate Street
London E8 3RL
020 3095 9748
www.interurbanstudios.com
info@interurbanstudios.com

PROJECT

Ground floor flat
3 Guilford Street
London WC1N 1DR

DRAWING


Existing Sections A-A & B-B

SCALE @A3 DATE
1:100 17.03.21


STATUS
PLANNING

DRAWING NO. DRAWN/CHECK
PL-03 SK/MS

REVISION

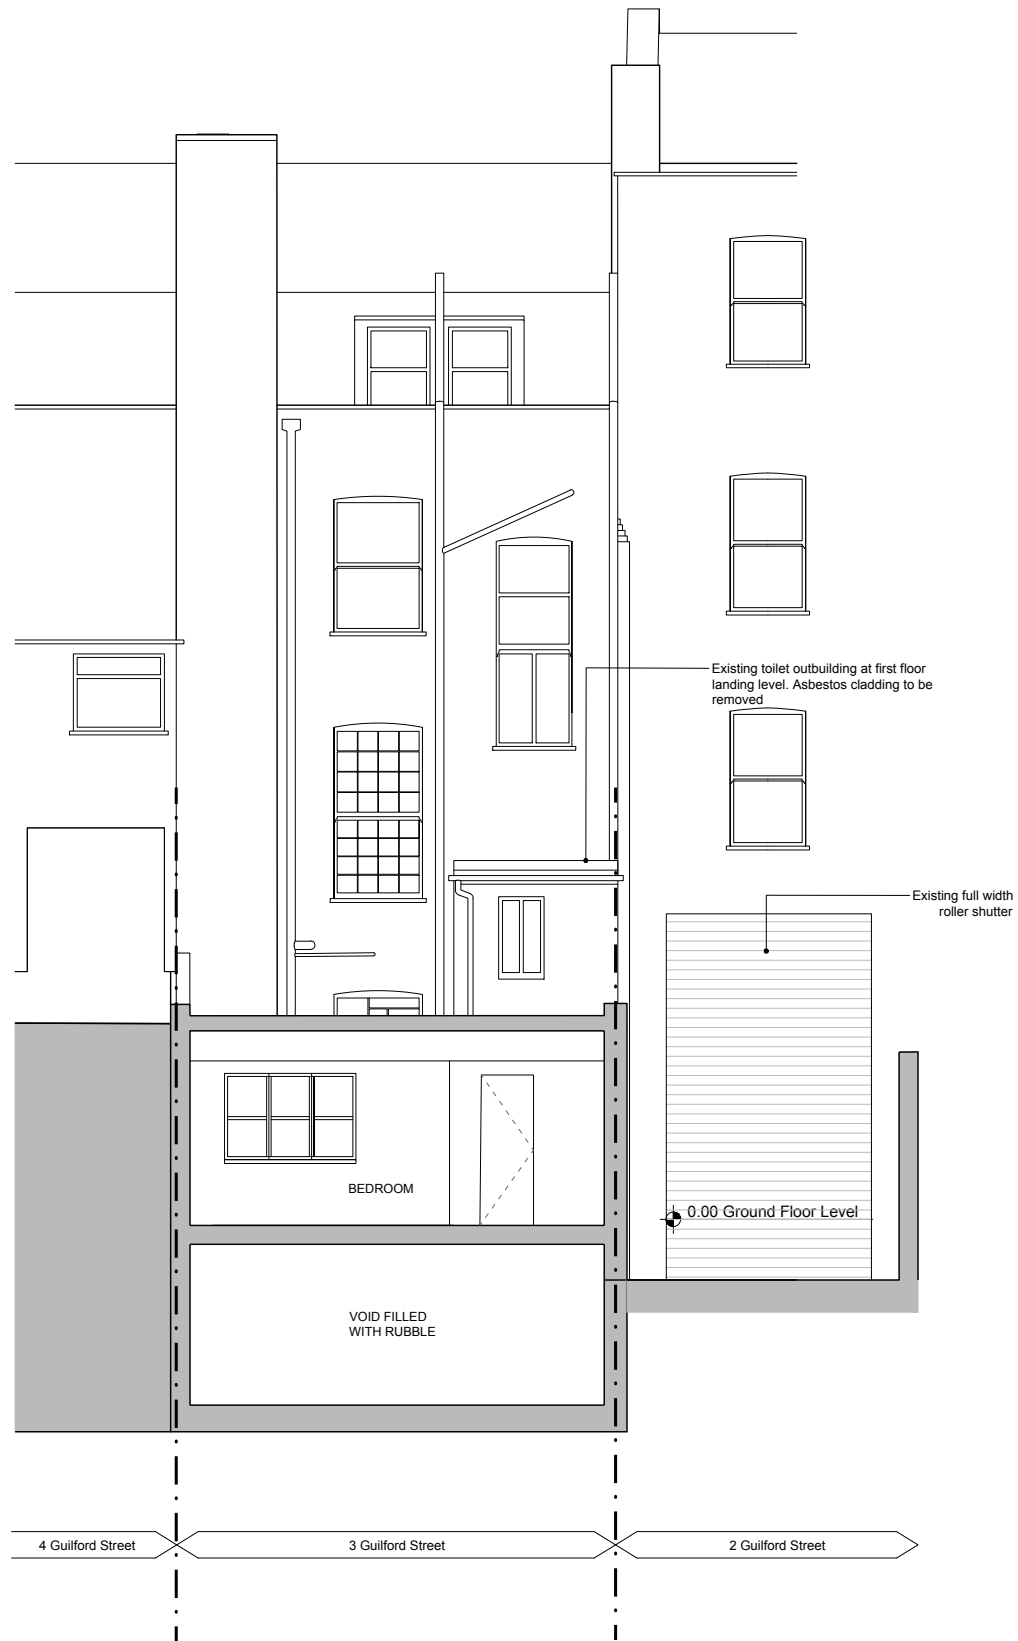

Existing Section A-A

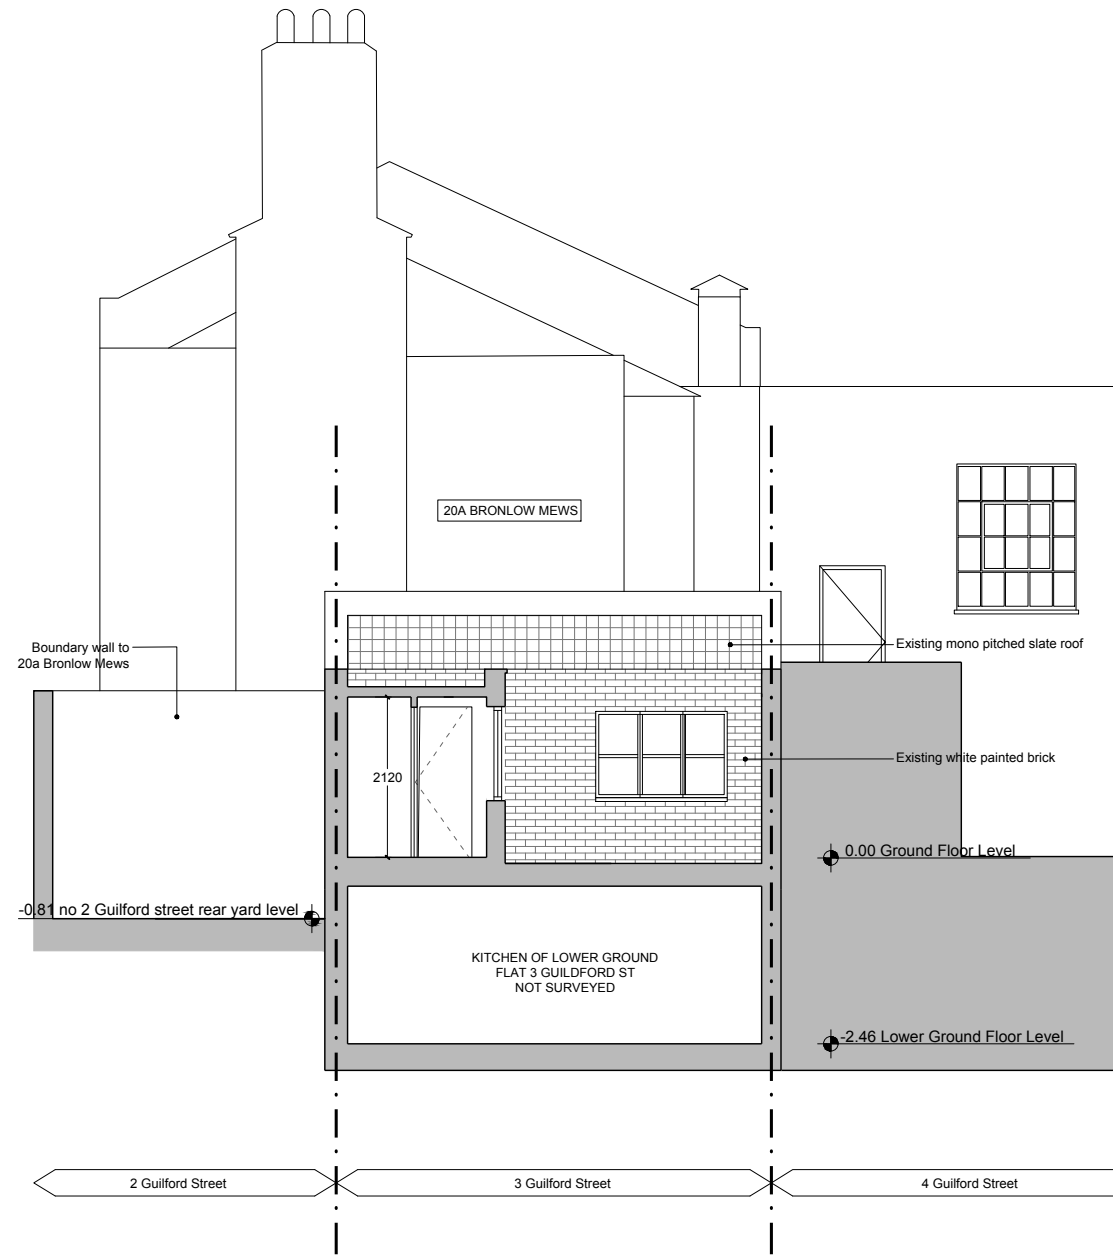

Existing Section B-B

KEY	
	Existing
	Proposed

THIS DRAWING IS COPYRIGHT 2020 INTER URBAN STUDIOS LTD AND NOT TO BE SCALED FOR PURPOSES OTHER THAN PLANNING APPLICATIONS; REFER TO WRITTEN DIMENSIONS WHERE NOTED

