



Inter Urban Studios

Unit 101 Netil House
1 Westgate Street
London E8 3RL
020 3095 9748
www.interurbanstudios.com
info@interurbanstudios.com

PROJECT

Ground floor flat
3 Guilford Street
London WC1N 1DR

DRAWING


Existing section C-C

SCALE @A3	DATE
1:100	17.03.21

STATUS
PLANNING

DRAWING NO.	DRAWN/CHECK
PL-04	SK/MS

REVISION

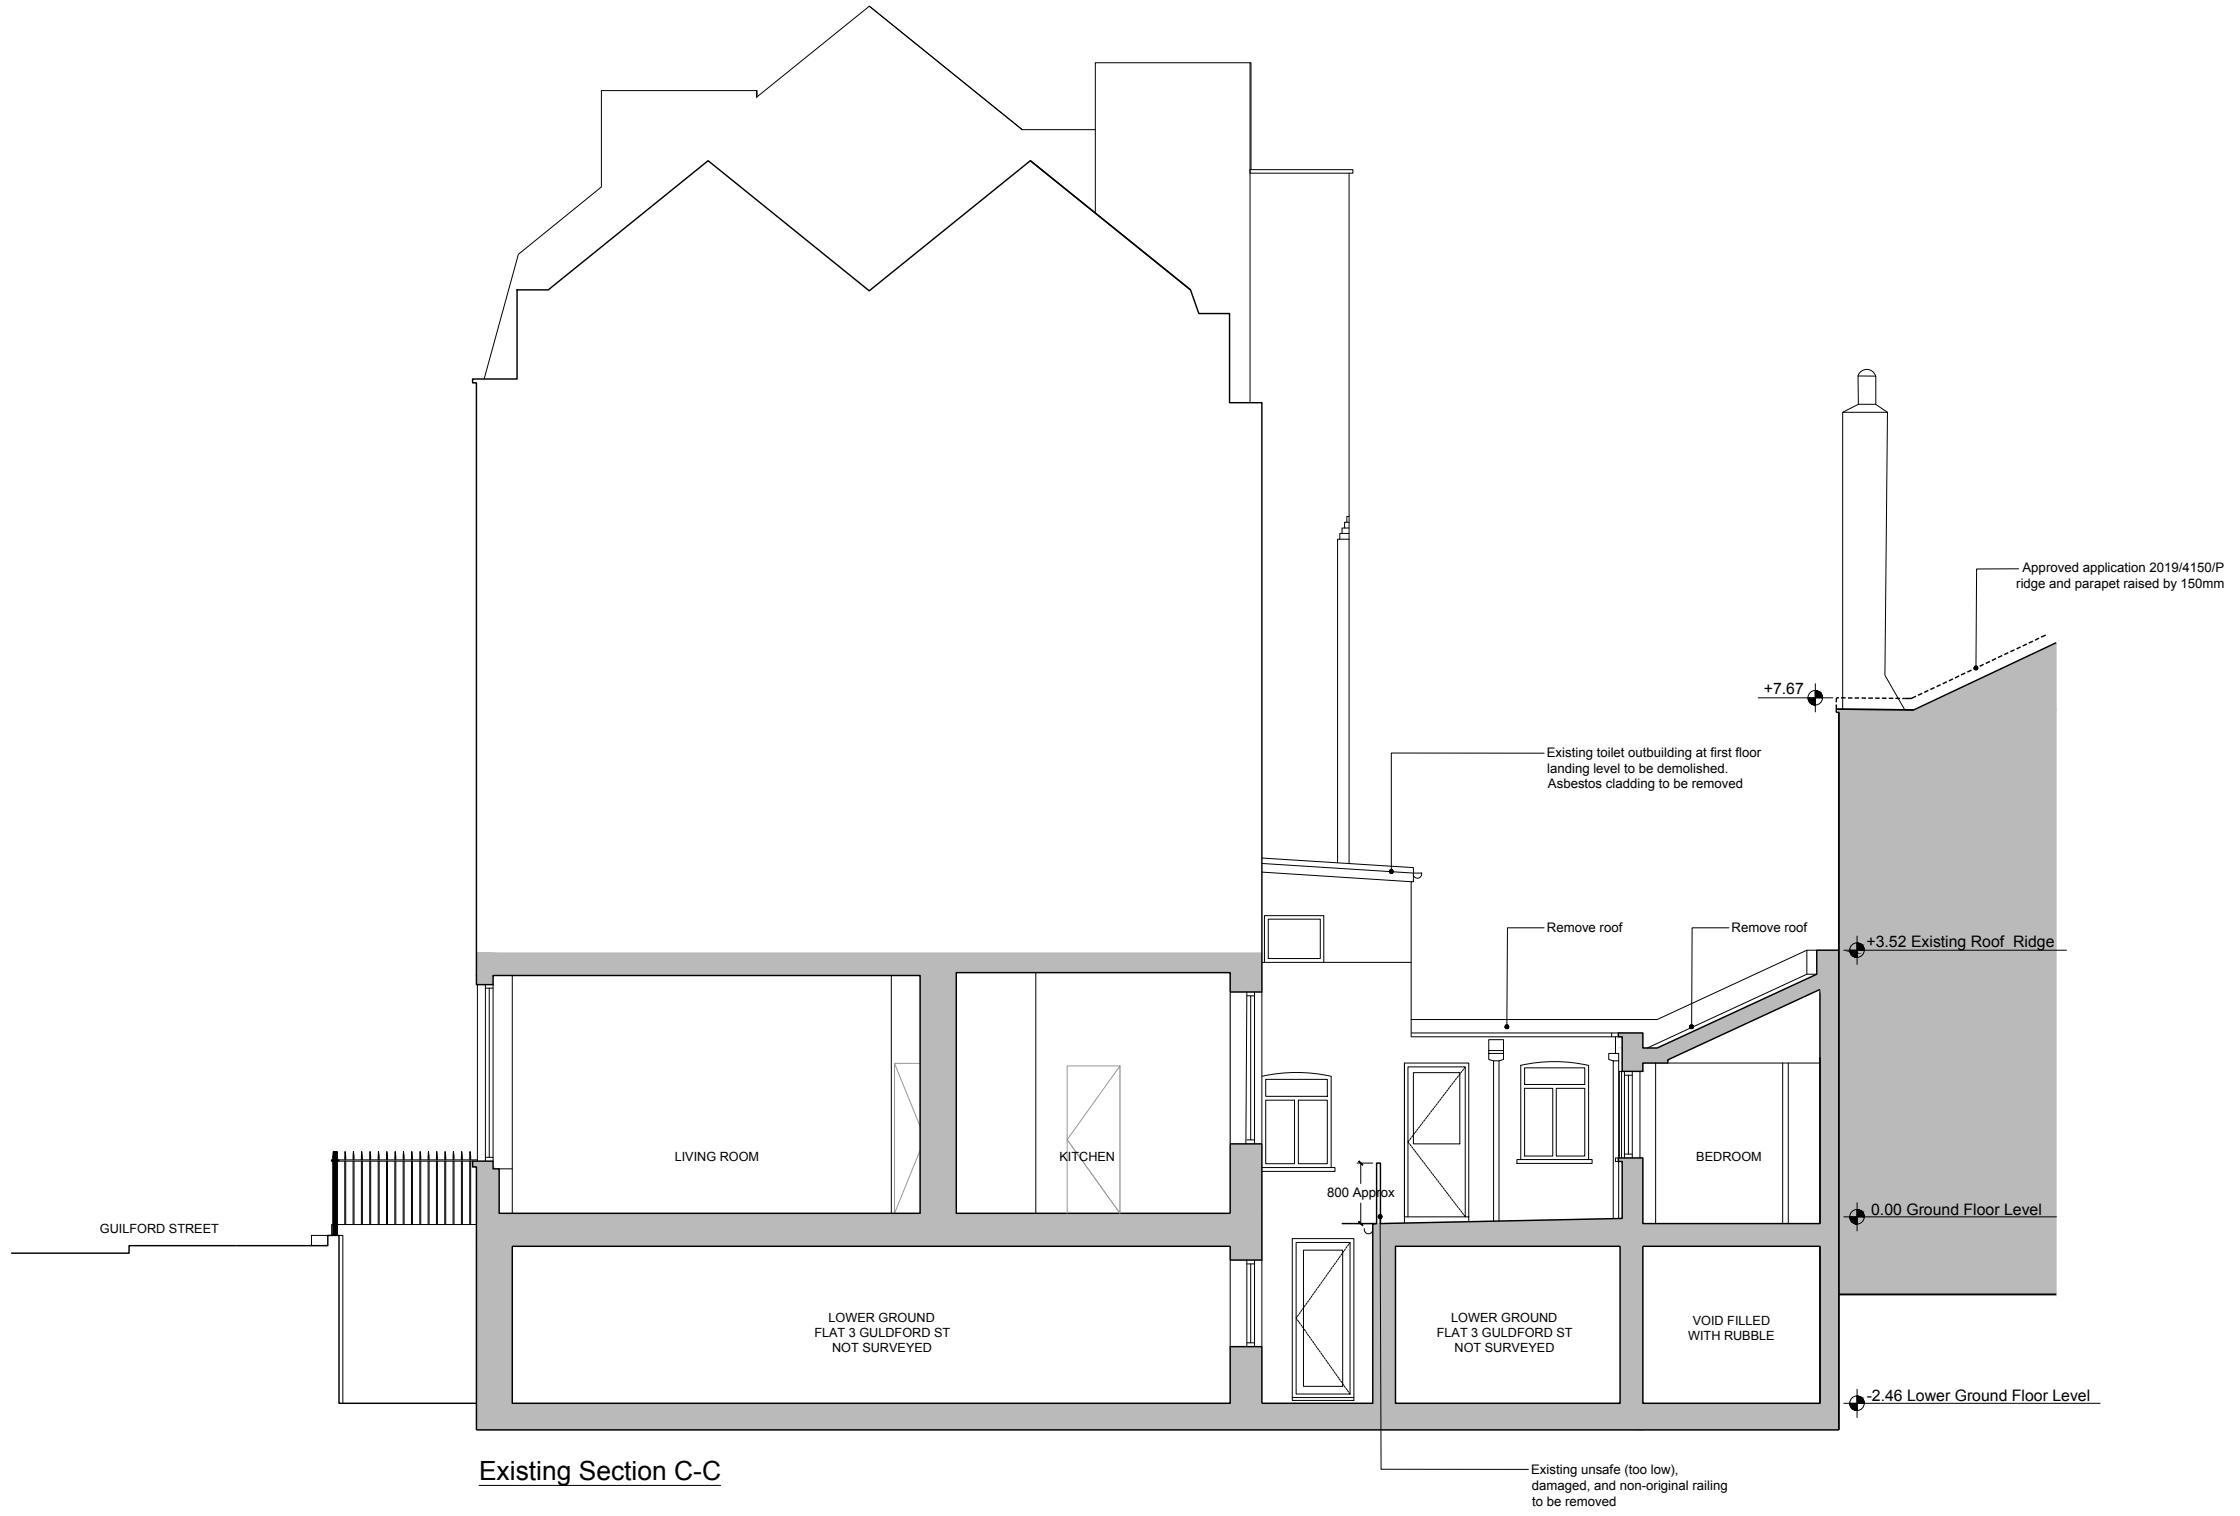

Existing Section C-C

KEY

- Existing
- Proposed

THIS DRAWING IS COPYRIGHT 2020 INTER URBAN STUDIOS LTD AND NOT TO BE SCALED FOR PURPOSES OTHER THAN PLANNING APPLICATIONS; REFER TO WRITTEN DIMENSIONS WHERE NOTED

