



Inter
Urban
Studios

Unit 101 Netil House
1 Westgate Street
London E8 3RL
020 3095 9748
www.interurbanstudios.com
info@interurbanstudios.com

PROJECT

Ground floor flat
3 Guilford Street
London WC1N 1DR

DRAWING

Existing Section D-D

SCALE @A3

DATE

1:100

17.03.21

STATUS

PLANNING


DRAWING NO.

DRAWN/CHECK

PL-05

SK/MS

REVISION

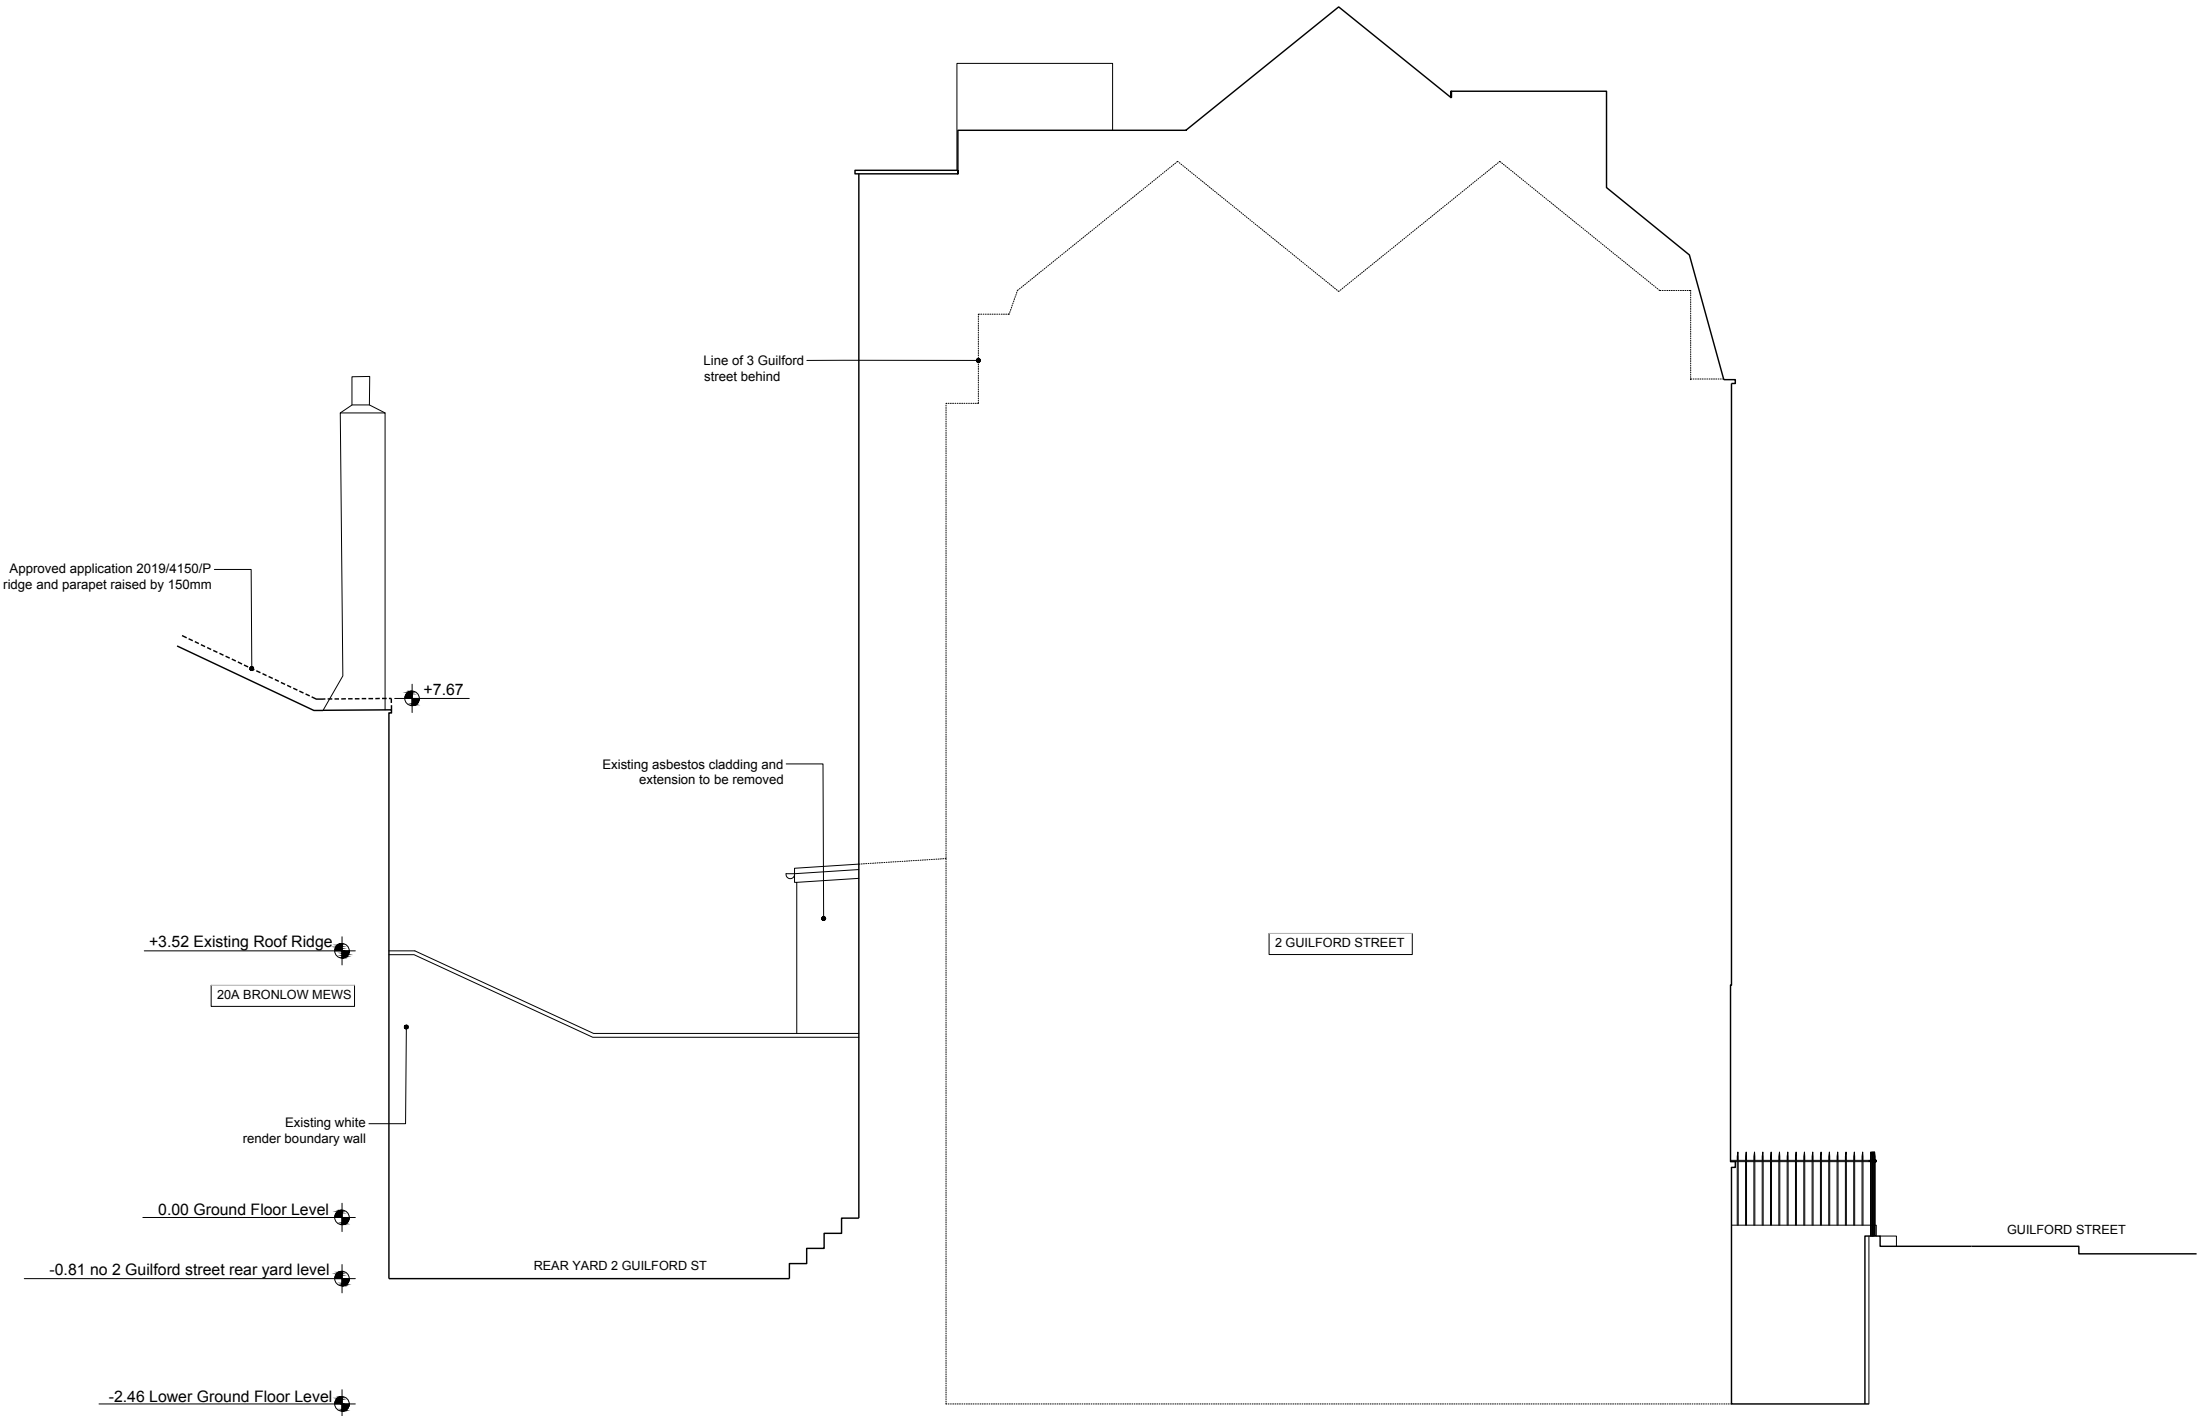

Existing Section D-D

KEY

- Existing
- Proposed



THIS DRAWING IS COPYRIGHT 2020 INTER URBAN STUDIOS LTD AND NOT TO BE SCALED FOR PURPOSES OTHER THAN PLANNING APPLICATIONS; REFER TO WRITTEN DIMENSIONS WHERE NOTED