



REVISIONS

REV.	DATE	AMENDMENT
P1	2020.10.15	Issued for License to Alter
P1	2020.10.29	Issued for Planning
P3	2021.03.30	Issued for Planning

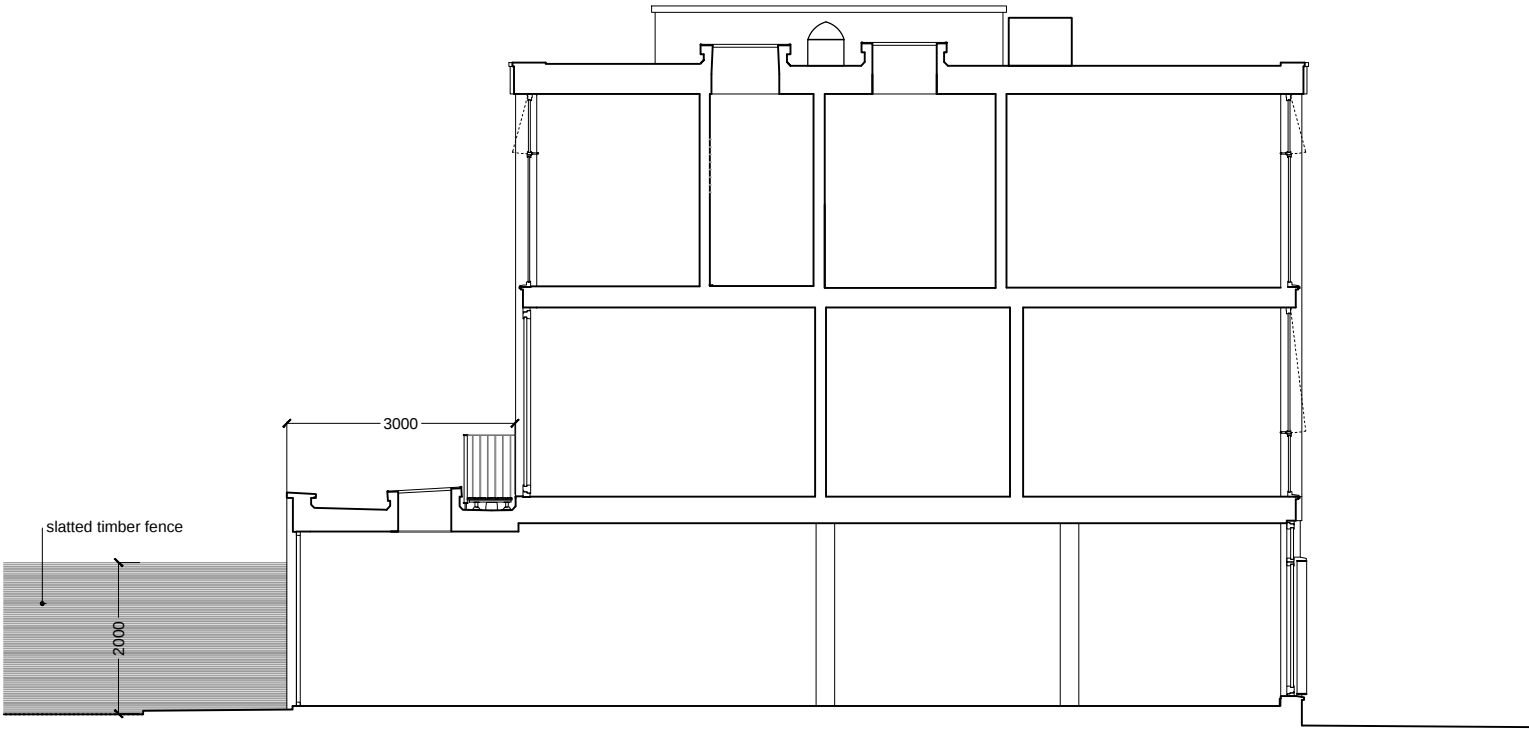


168-(01)201.01-LONG SECTION

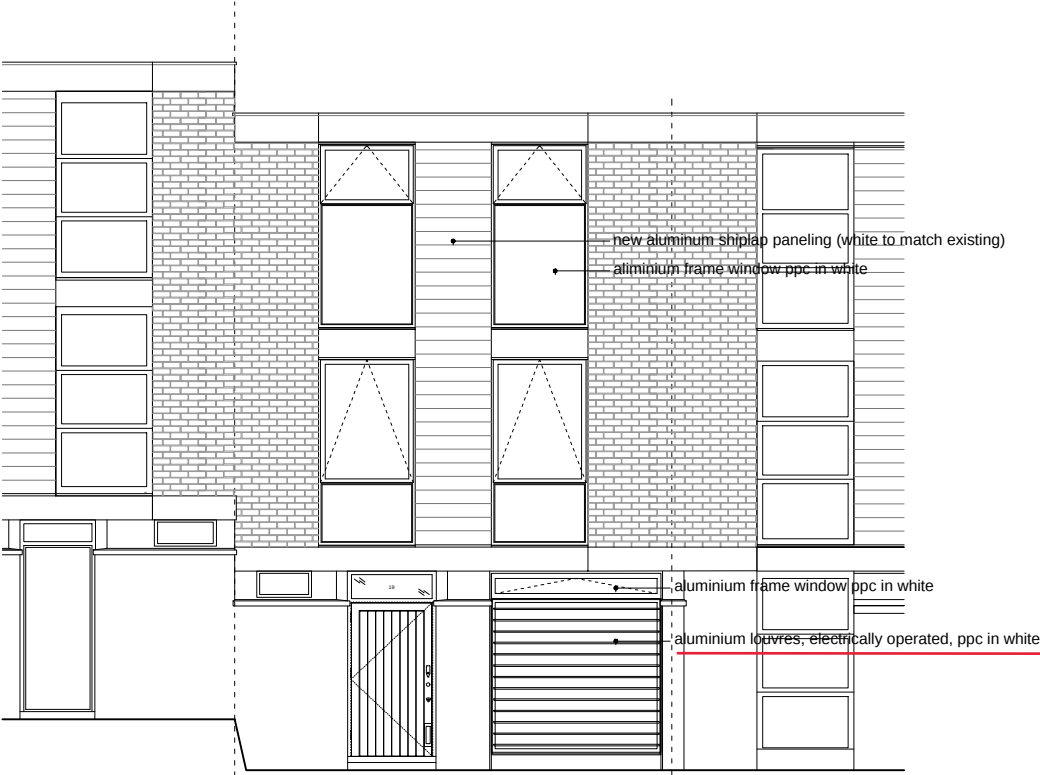

168-(01)201.02-FRONT ELEVATION



168-(01)201.02-CROSS SECTION

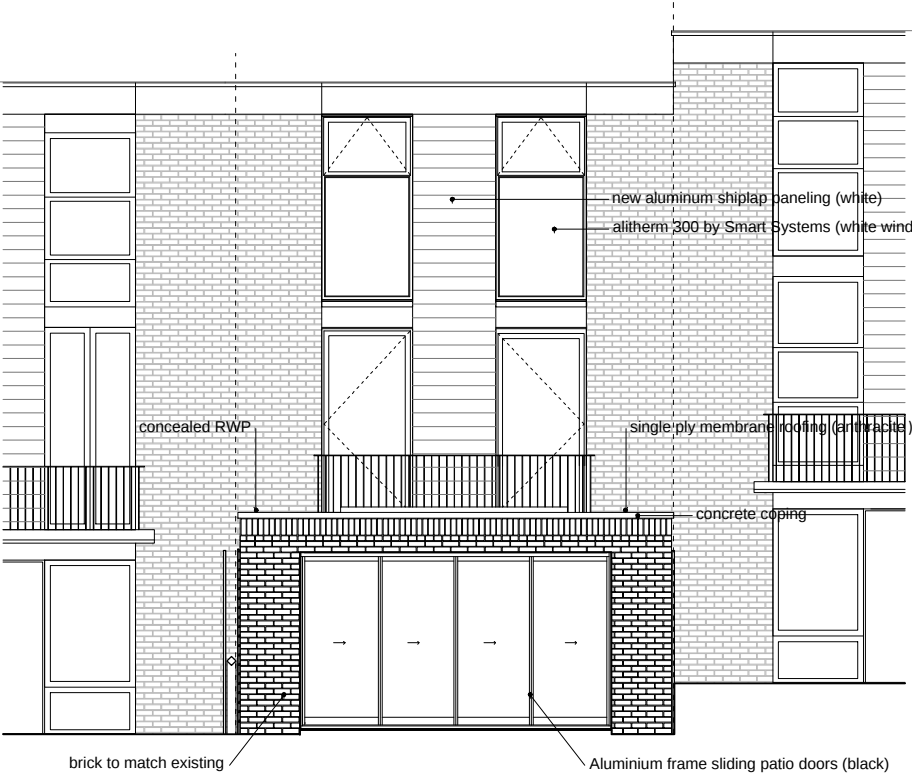

168-(01)201.03-REAR ELEVATION