
PLANNING

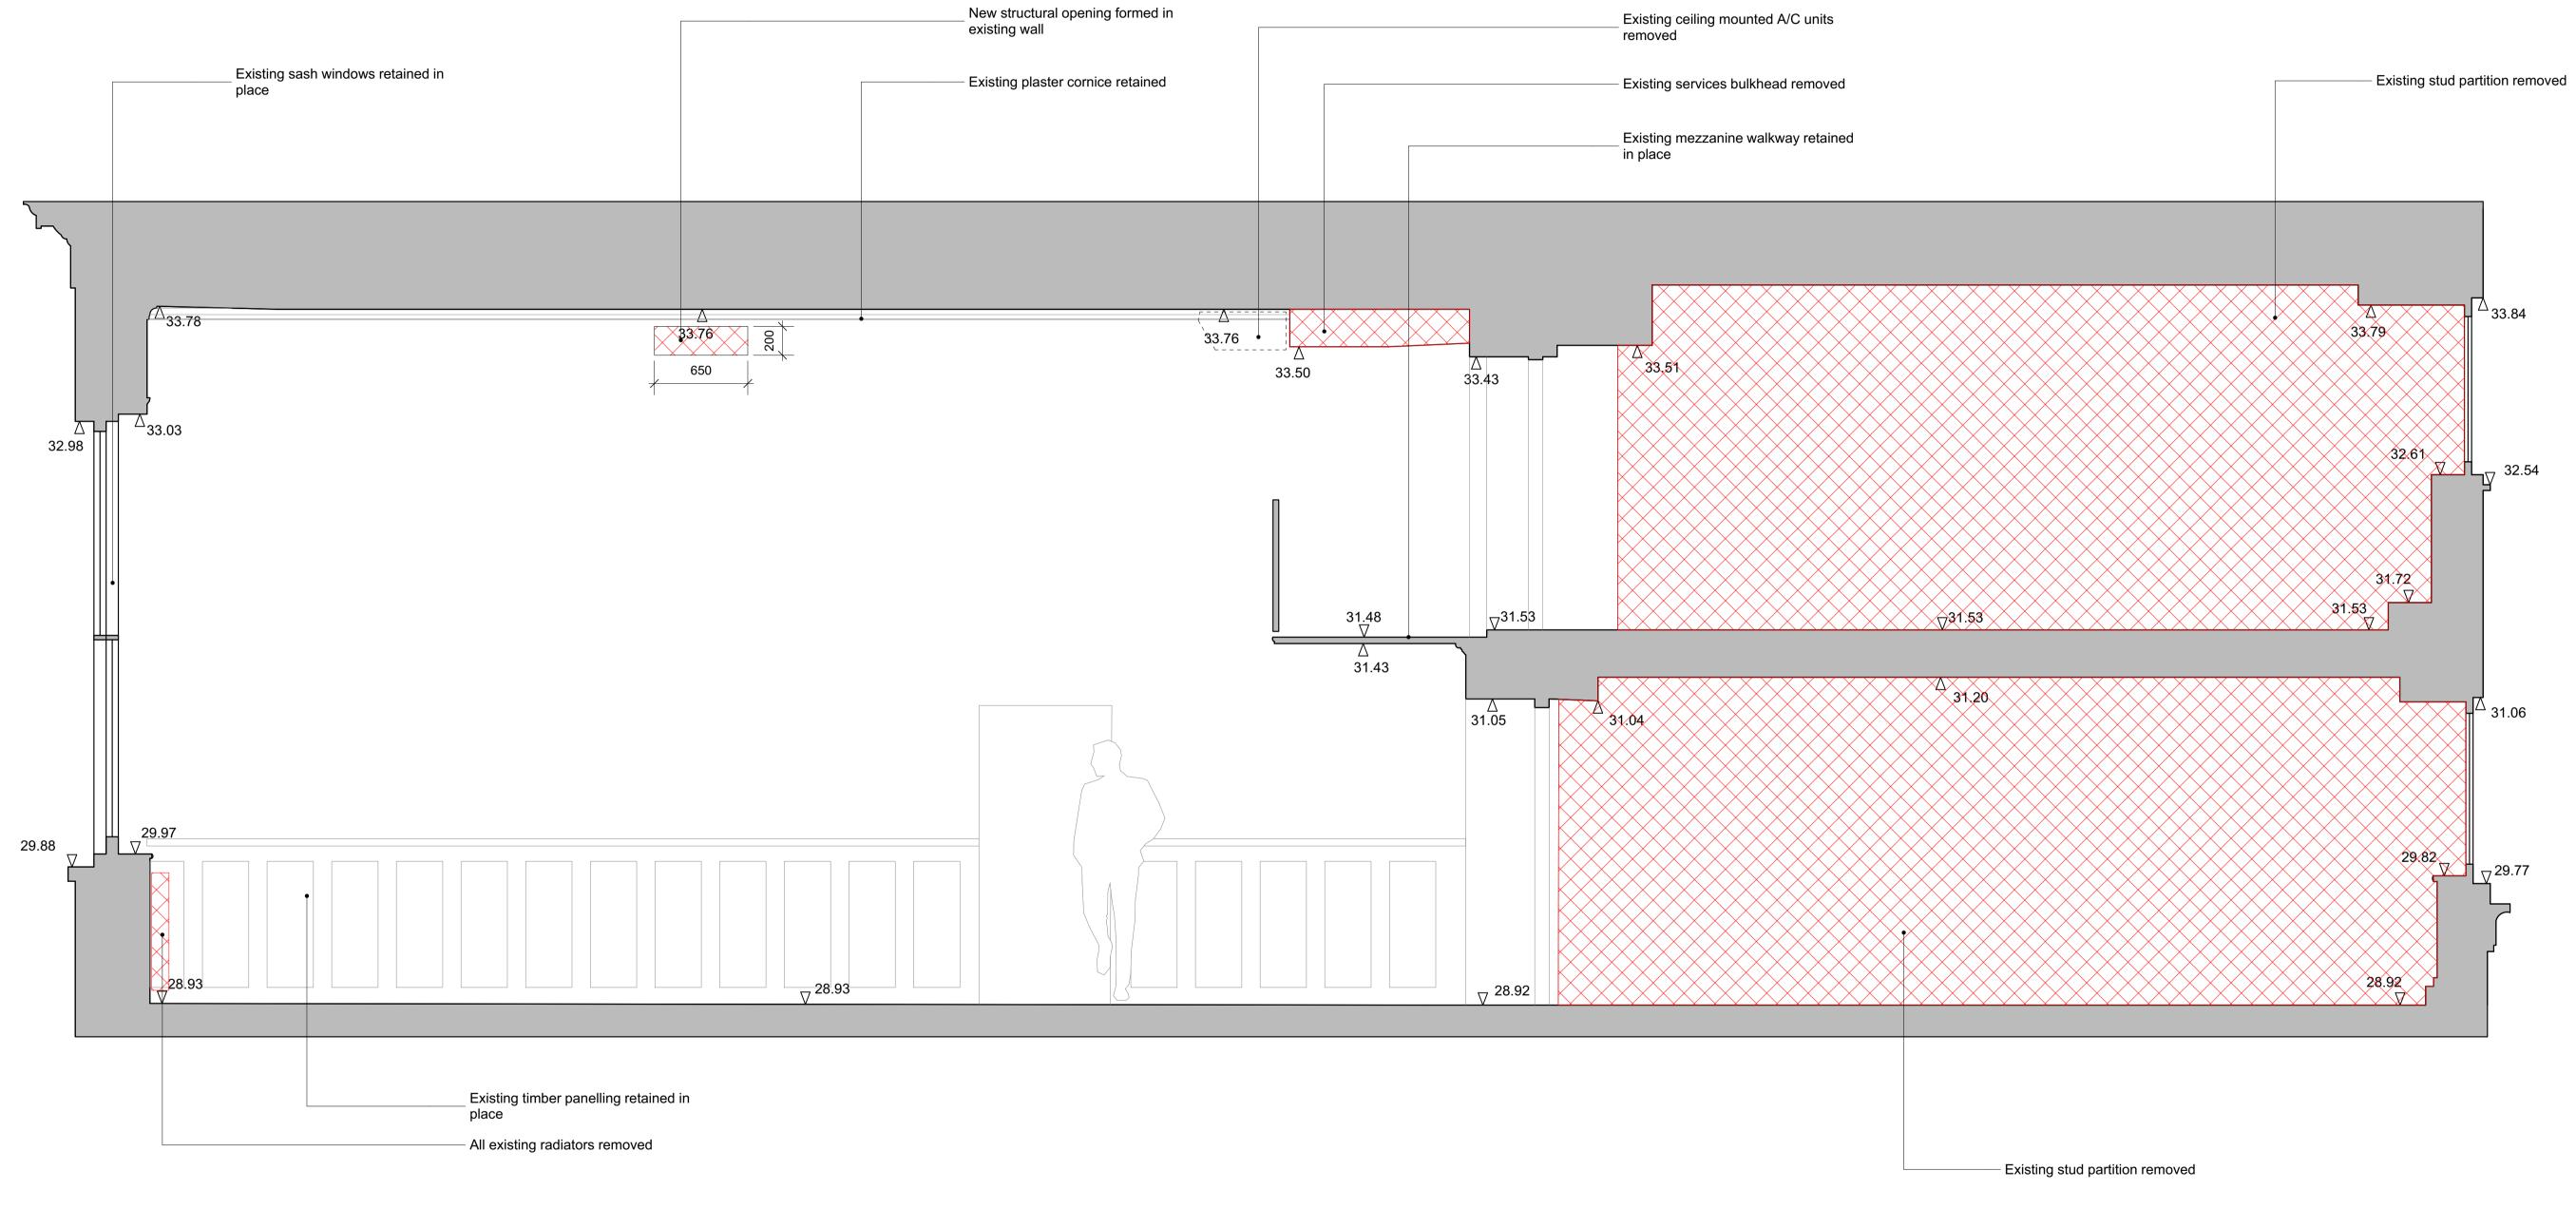


1 Existing Section C-C Scale: 1:25

Hatch indicates existing walls, partitions, doors, fixtures and fittings to be carefully removed, all affected surfaces made good

All dimensions to be checked on site prior to commencement of any works, and/or preparation of any shop drawings.	Revision	Date	Amendment
	PL1	31/03/2021	
Sizes of and dimensions to any structural or services elements are indicative only. See structural and service engineers drawings for actual sizes / dimensions.			
This drawing to be read in conjunction with all other Architect's drawings, specifications and other Consultants' information.			
All proprietary systems shown on this drawing are to be installed strictly in accordance with the Manufacturers/Suppliers recommended details.			
Any discrepancies between information shown on this drawing and any other contract information or manufacturers/suppliers recommendations is to be brought to the attention of the Architect.			

SECTION C-C

0

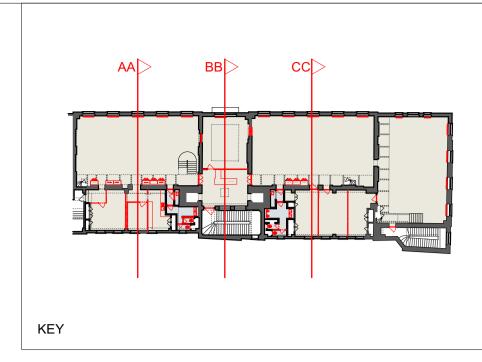

5m

			Project			
March 2021			163 Eversholt Street, First Floor 378		1 1 1	
Scale 1:25@A1	Drawn JM	Check MH	Title Existing Section C-C		halebrown	
Status PLANNING				Rev. PL1	architects	
Hale Brown Architects Ltd. Studio 1.04 Edinburgh House, Lambeth, London, SE11 5DP						
T: 020 3735 7442 E: mail@halebrown.com W: www.halebrown.com						