




Existing window louvre to be removed



Existing window louvre to be removed

BARNBY ST 163 EVERSOLT ST 183 EVERSOLT ST

1 Existing Northern Elevation (Eversholt St)
Scale: 1:100

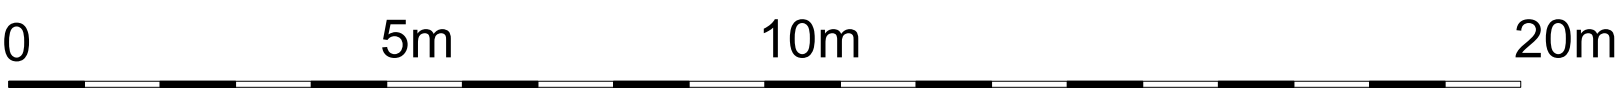

dimensions to be checked on site prior to commencement of any works, and/or preparation of any shop drawings. Sizes of and dimensions to any structural or services elements are indicative only. See structural and services engineers drawings for actual sizes / dimensions. This drawing to be read in conjunction with all other Architects drawings, specifications and other Consultants' information. All proprietary systems shown on this drawing are to be installed strictly in accordance with the Manufacturers/Suppliers recommended details. Any discrepancies between information shown on this drawing and any other contract information or manufacturers/suppliers recommendations is to be brought to the attention of the Architect.	Revision	Date	Amendment						Date	Project		Job Ref.	halebrown architects				
	PL1	26/03/2021							March 2021	163 Eversholt Street, First Floor		378					
									Scale	Drawn	Check	Title					
									1:100@A1	CN	MH	Existing Northern Elevation (Eversholt Street)					
									Status		Client Ref	Drwg. no.		Rev.			
									PLANNING	-		378(EX)300		PL1			
									Hale Brown Architects Ltd. Unit 1.04, 170 Kennington Ln, Lambeth, London SE11 5DP								
														T: 020 3735 7442	E: mail@halebrown.com	W: www.halebrown.com	