
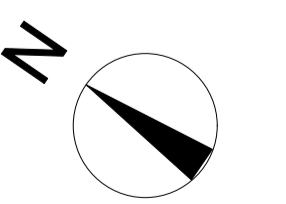


1 Proposed Basement Plan
Scale: 1:100

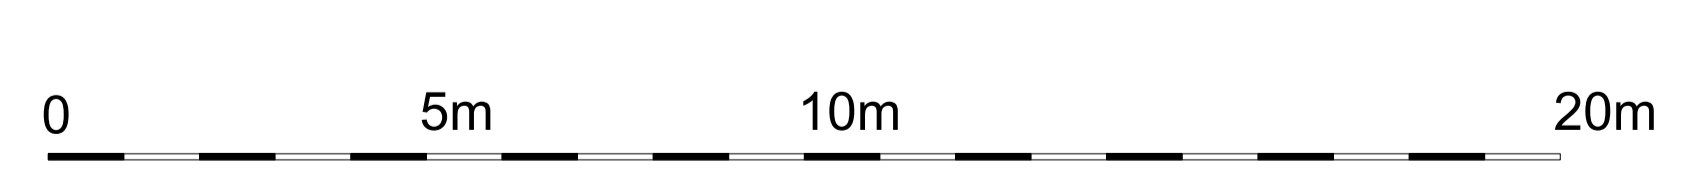

All dimensions to be checked on site prior to commencement of any works, and/or preparation of any shop drawings.
 Sizes of and dimensions to any structural or services elements are indicative only. See structural and service engineers drawings for actual sizes / dimensions.
 This drawing to be read in conjunction with all other Architect's drawings, specifications and other Consultant's information.
 All proprietary systems shown on this drawing are to be installed strictly in accordance with the Manufacturers/Suppliers recommended details.
 Any discrepancies between information shown on this drawing and any other contract information or manufacturers/suppliers recommendations is to be brought to the attention of the Architect.

Revision	Date	Amendment
PL1	31/03/2021	

Date	March 2021	Project	163 Eversholt Street, First Floor	Job Ref.	378
Scale	1:100@A1	Drawn	JM	Check	MH
Status	PLANNING	Client Ref	(GA)099	Drwg. no.	(GA)099
Hale Brown Architects Ltd, Studio 1.04 Edinburgh House, Lambeth, London, SE11 5DP				Rev.	PL1
T: 020 3735 7442		E: mail@halebrown.com		W: www.halebrown.com	