

PLANNING

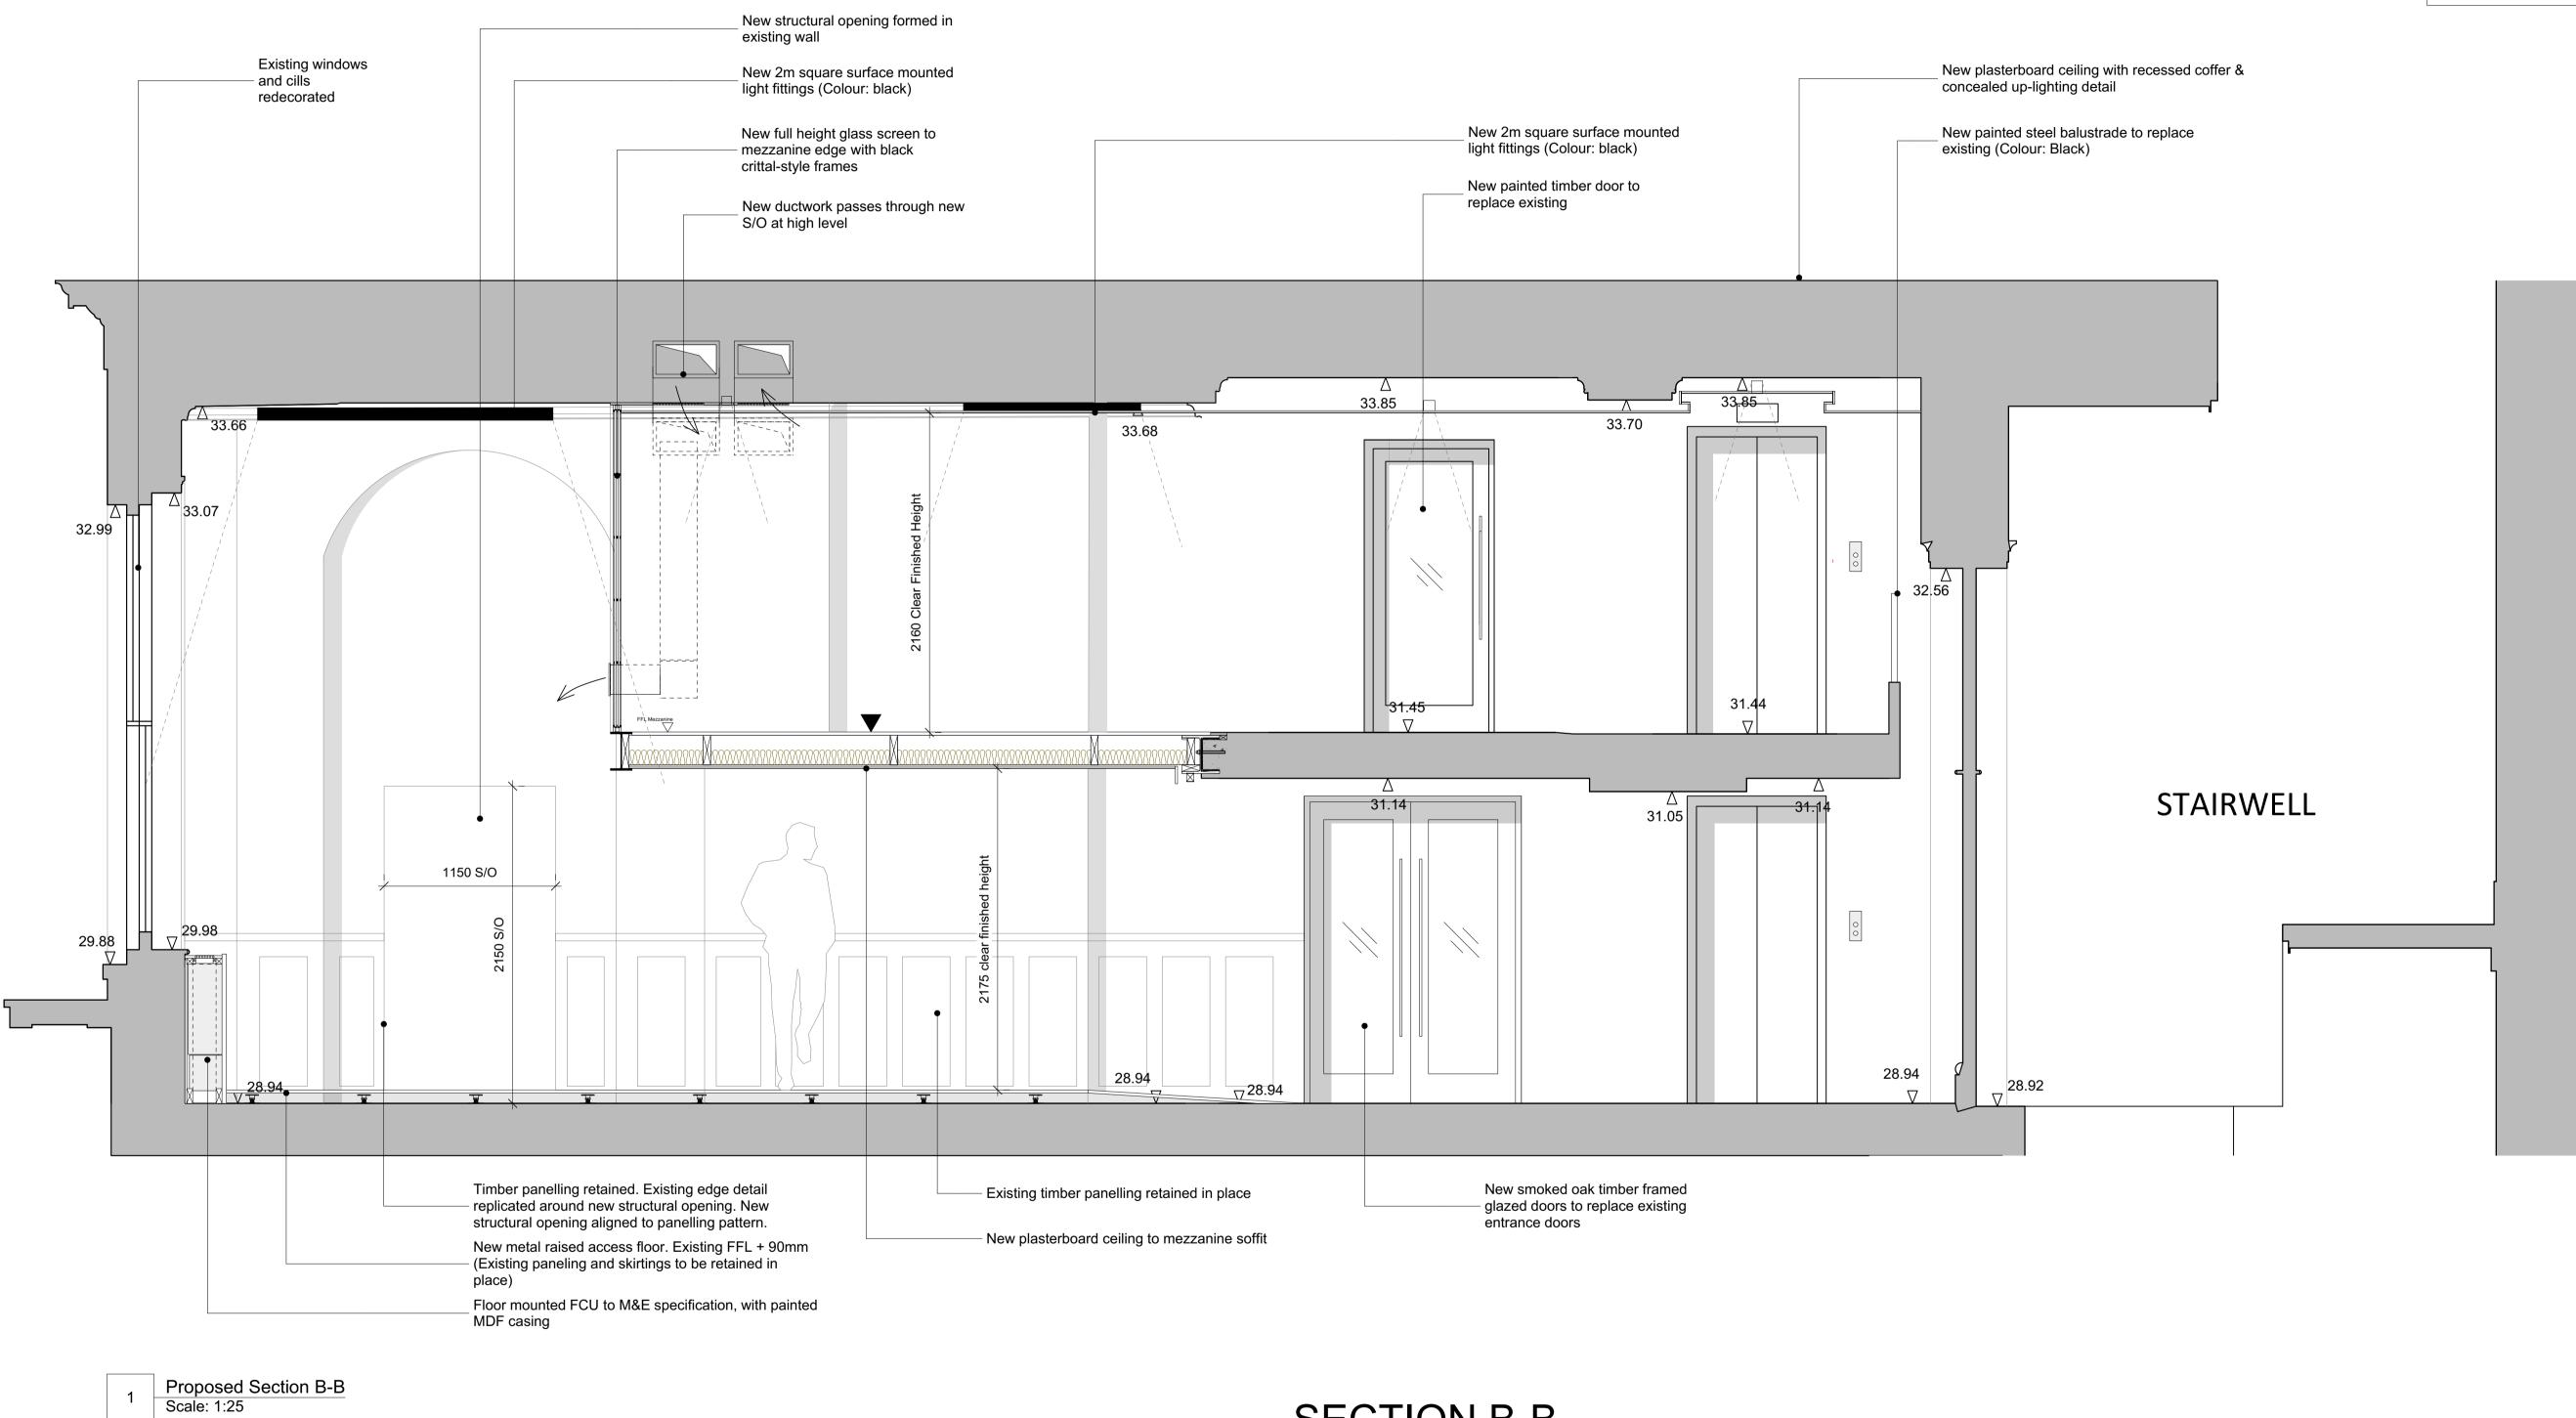

	Date	Amendment
YL1	31/03/2021	
<u>'L</u>		

SECTION B-B

 \mathbf{C}

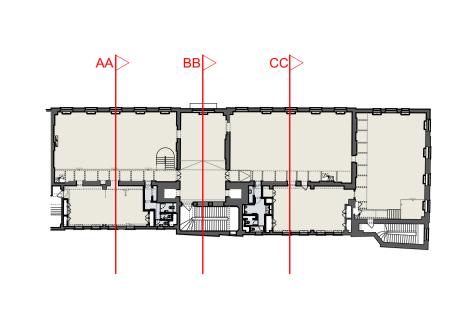

KEY

5m

			1		11
Date			Project	Job Ref.	
March 2021			163 Eversholt Street, First Floor 378		
Scale 1:25@A1	Drawn JM	Check MH	Title Proposed Section B-B		halebrown
Status Client Ref PLANNING -		Client Ref -	Drwg. no. (GA)201	Rev. PL1	architects
Hale Brown	Architects Lt	d. Studio 1.04			
T: 020 3735	7442	E: mail@hale			