



Section B-B  
Section

LEGEND Ground FI PI

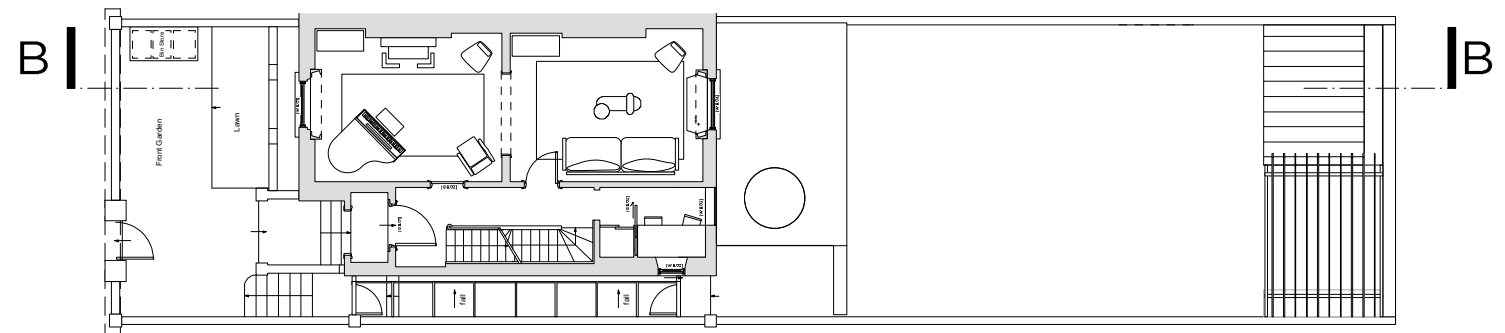

**NAGAN JOHNSON ARCHITECTS**  
 2 Pontypool Place London SE1 8QF | studio@naganjohnson.co.uk | 0207 633 0200

DEVELOPED DESIGN			
PROJECT CODE <b>PROV</b>	PROJECT ADDRESS 14 Provost Road London NW3 4ST	CLIENT Gillian Boccara & Laurence Page	DATE 22/02/2021
DRAWING No. <b>114</b>	REV. -	DRAWING TITLE Proposed Section BB	PROJECT CONTACT Michael Johnson Russell Everton
		SCALE @ A1	SCALE @ A3 1:100

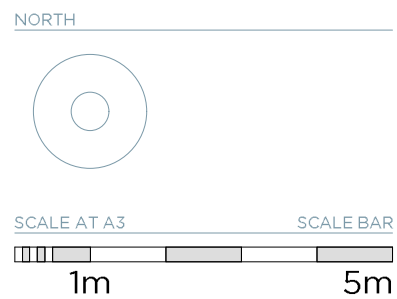

REVISIONS

NOTES

- Do not scale off this drawing.
- Any errors or omissions to be reported to NAGANJOHNSON ARCHITECTS immediately.
- This drawing and design is the copyright of NAGANJOHNSON ARCHITECTS and is not to be used for any purpose without their consent.
- All dimensions are to be verified on site before commencing work.
- This drawing shall be read in conjunction with all relevant documents / To be read in conjunction with SE information.