


1 Section A-A
Scale: 1:100


2 Section B-B
Scale: 1:100

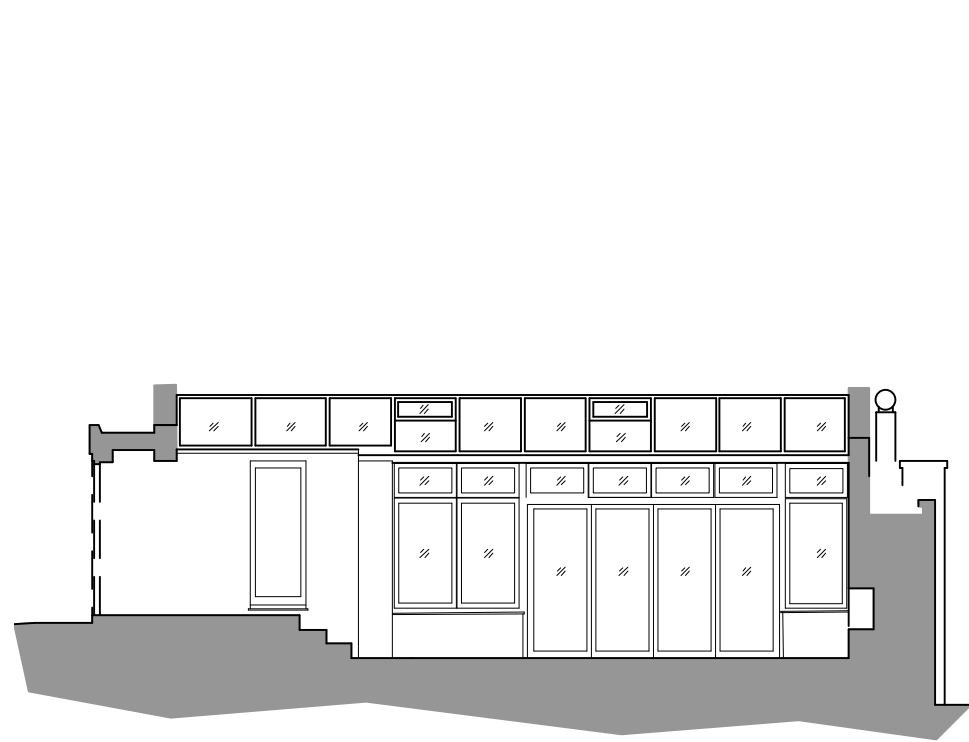

3 Section C-C
Scale: 1:100




4 Section D-D
Scale: 1:100

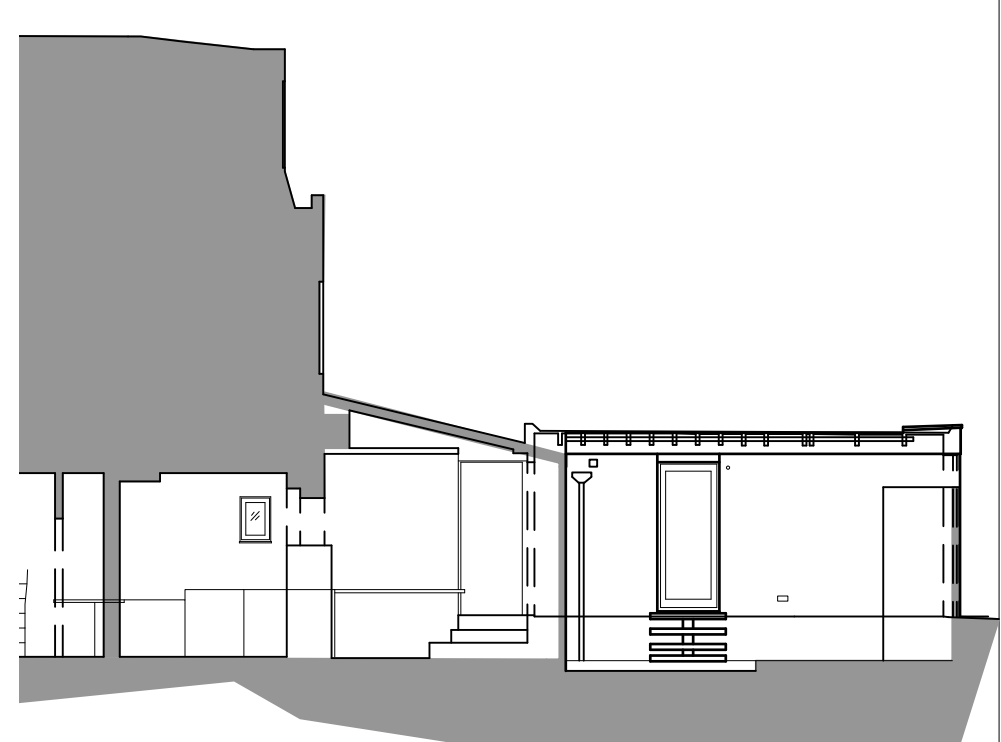

5 Section E-E
Scale: 1:100

A: date: March 2021 Submitted to Planning

This confidential drawing is the sole property of astula-architecture and must not be reproduced or distributed to any third party without written permission. It must only be used for the purpose for which it has been issued and may be withdrawn upon request. The validity of the drawing is only guaranteed at the time of issue and is subject to change without notice.

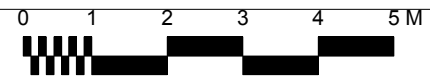

astula-architecture
07743 783 937
magali.mckay@astula-architecture.co.uk

August 2020
ALTERATIONS AND REFURBISHMENT AT 2 VANE CLOSE, NW3
project / drawing title
Existing Sections

status
PLANNING
job no / drawing no / revision
2004/ P_011A

DO NOT SCALE - ALL DIMENSIONS TO BE CHECKED ON SITE