


1 Typical Frame Elevation
1:10

NOTE: ALL NEW FRAMES AND DOORS WILL HAVE A FUMED OAK FINISH



5 Typical Door Elevation
1:10

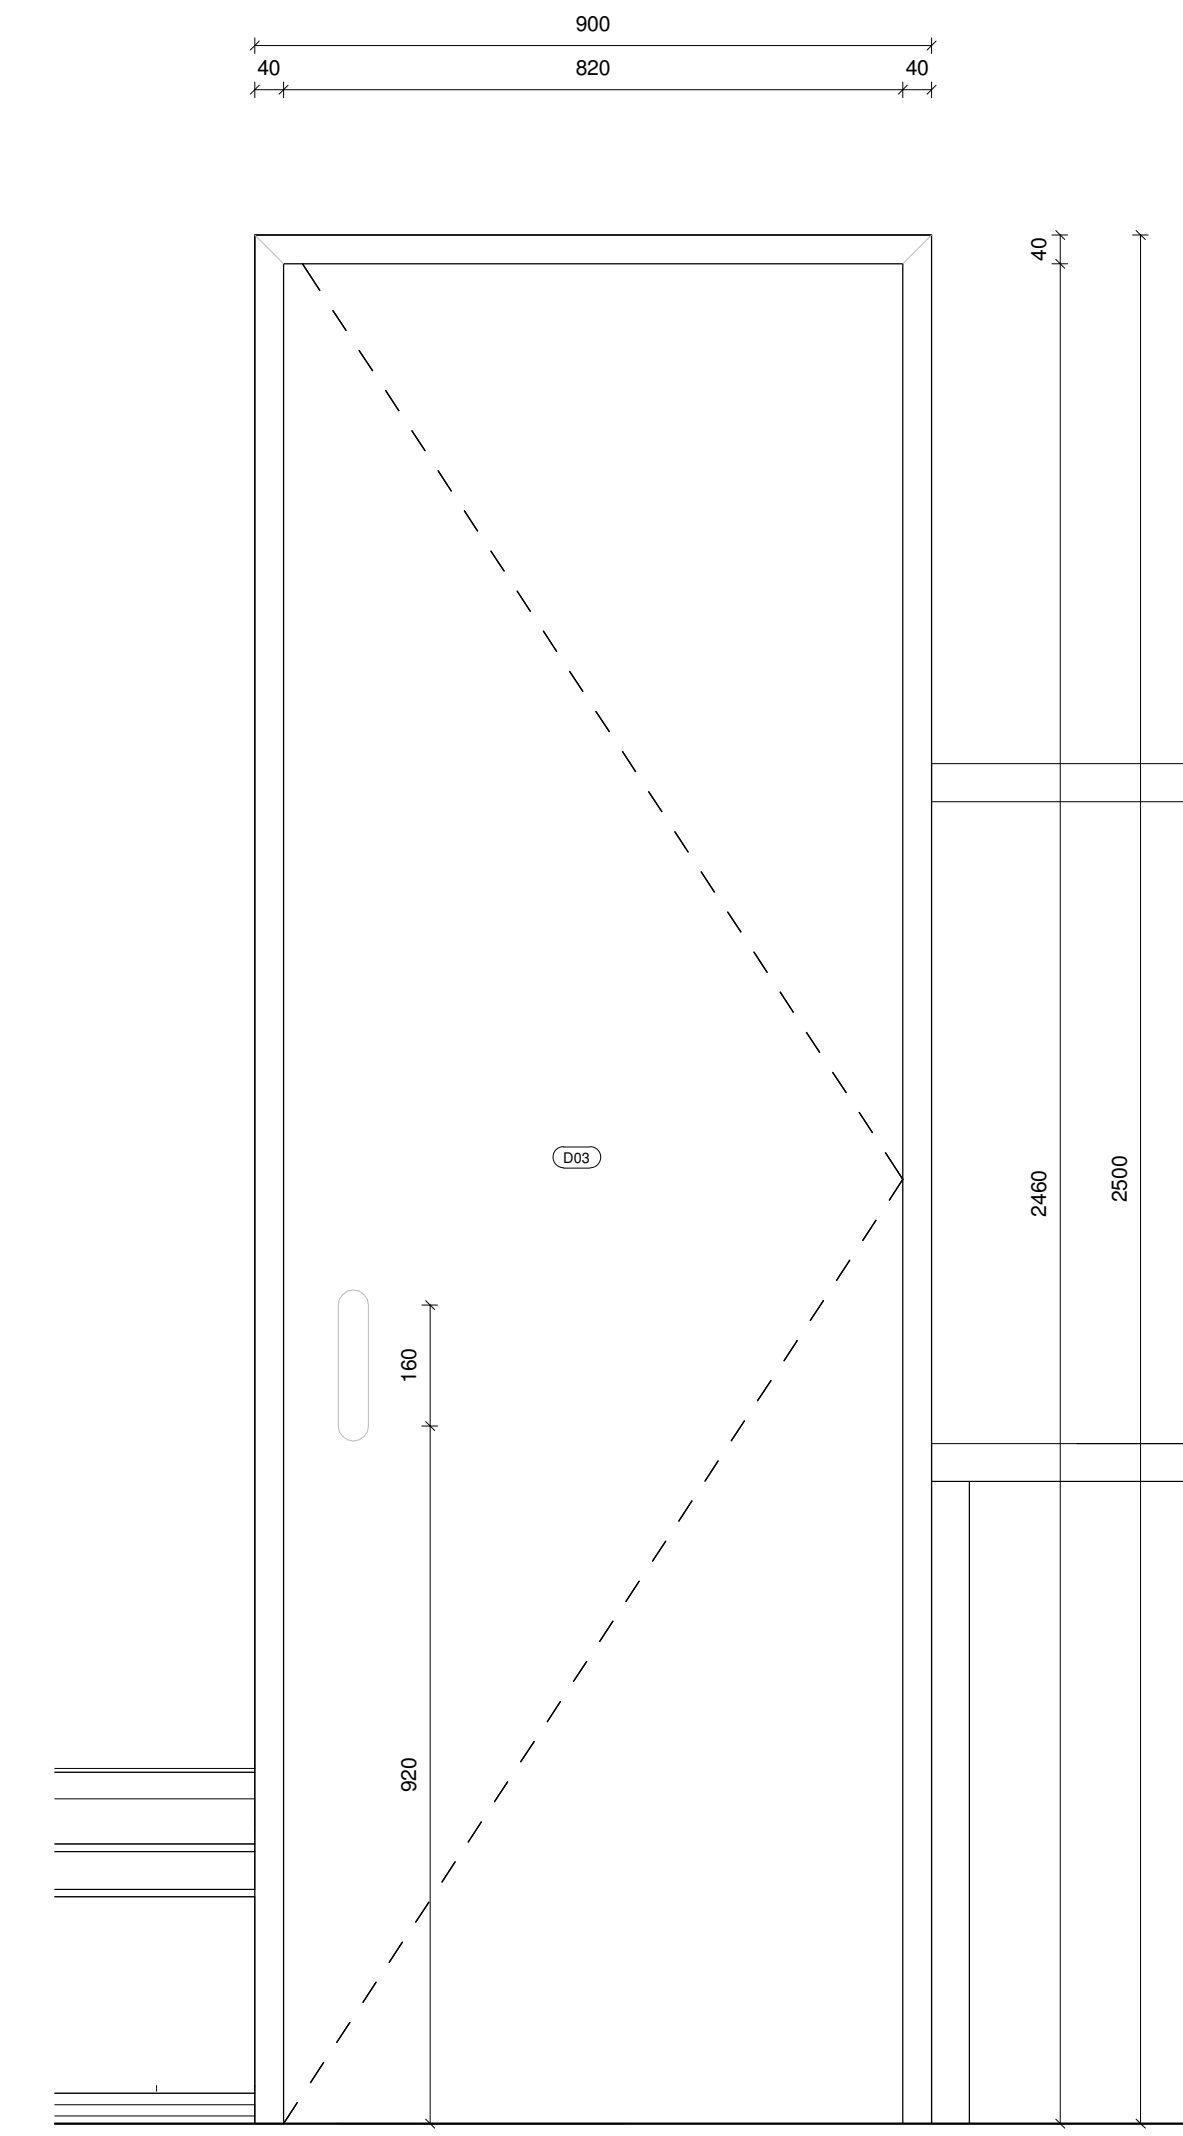