


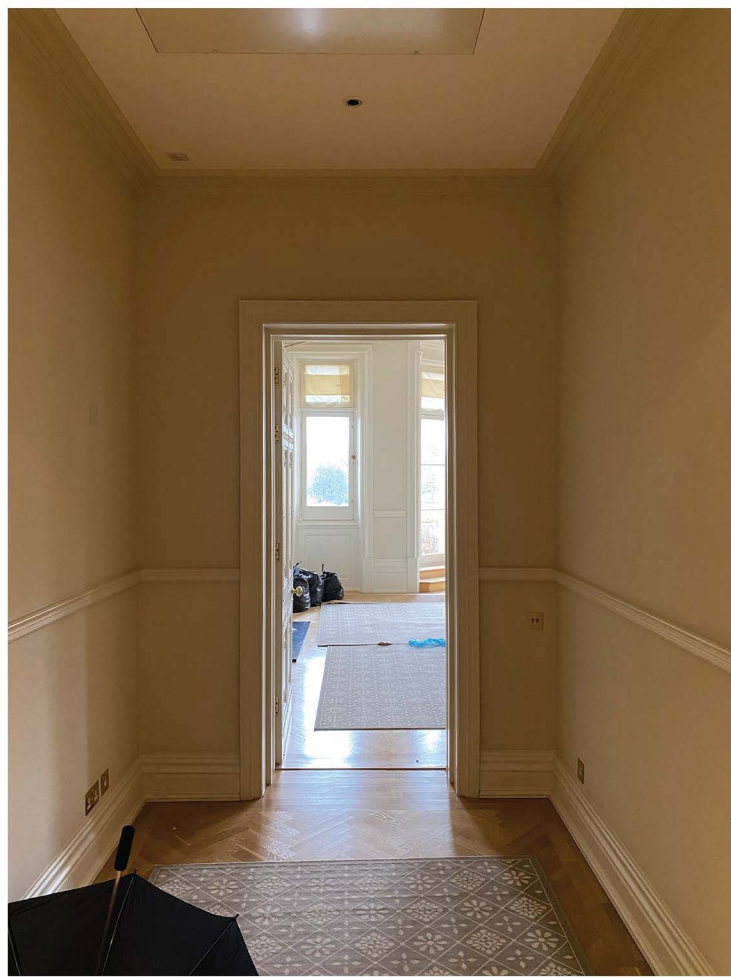



Openings will be rationalized to have matching dimensions (see interior elevations)



The new openings linking Room 01 and 02 will happen on either side of the central wall section




Openings will be rationalized to have matching dimensions (see interior elevations)

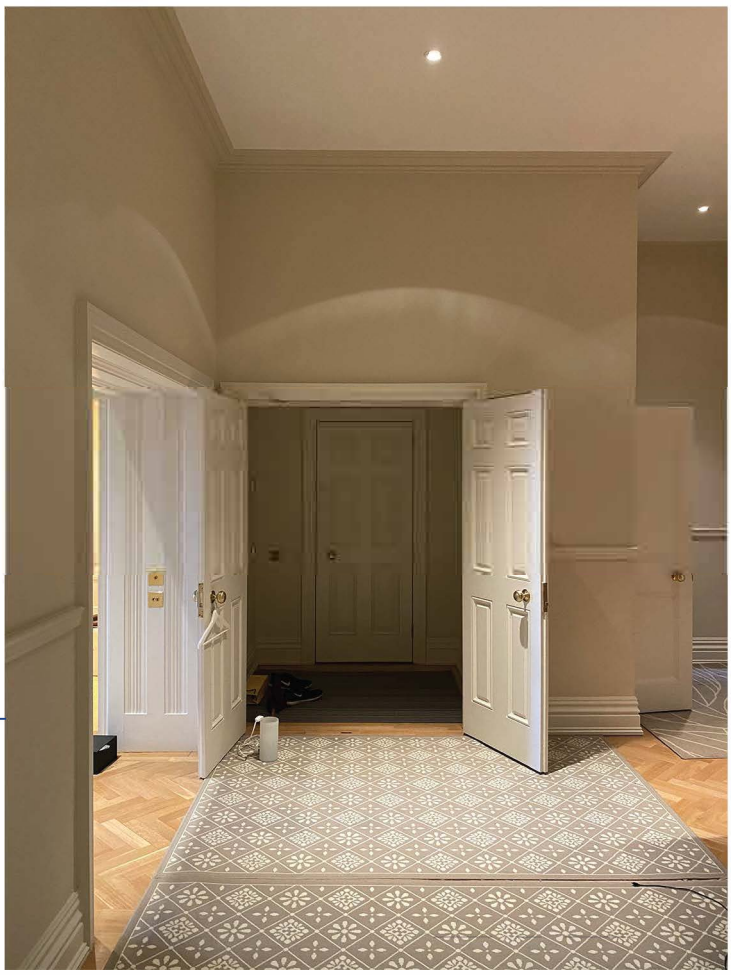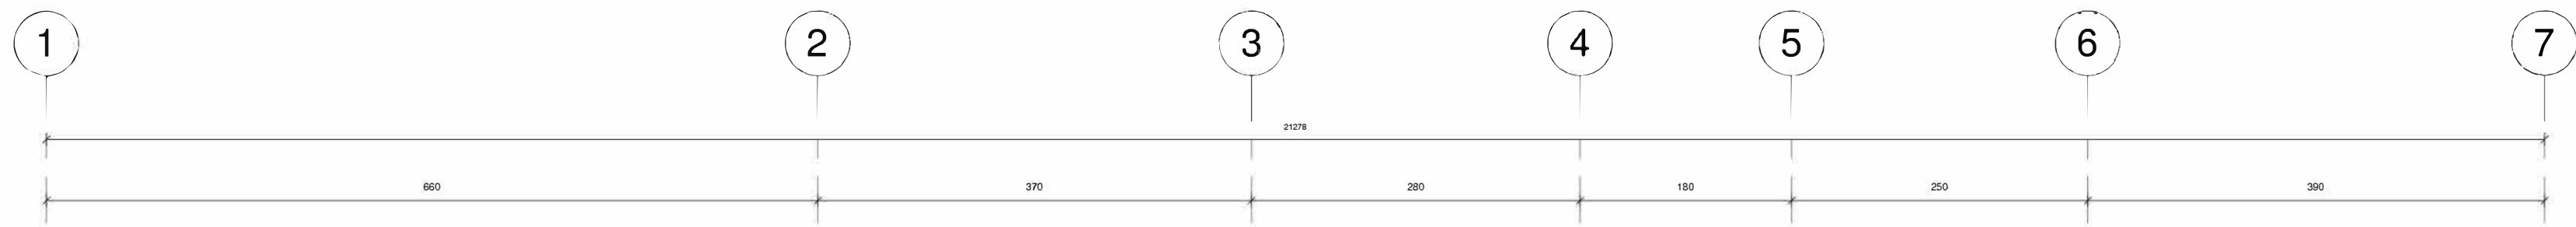

Existing entrance



D07 can serve as template in terms of dimensions for the new openings (currently 120 x 251)

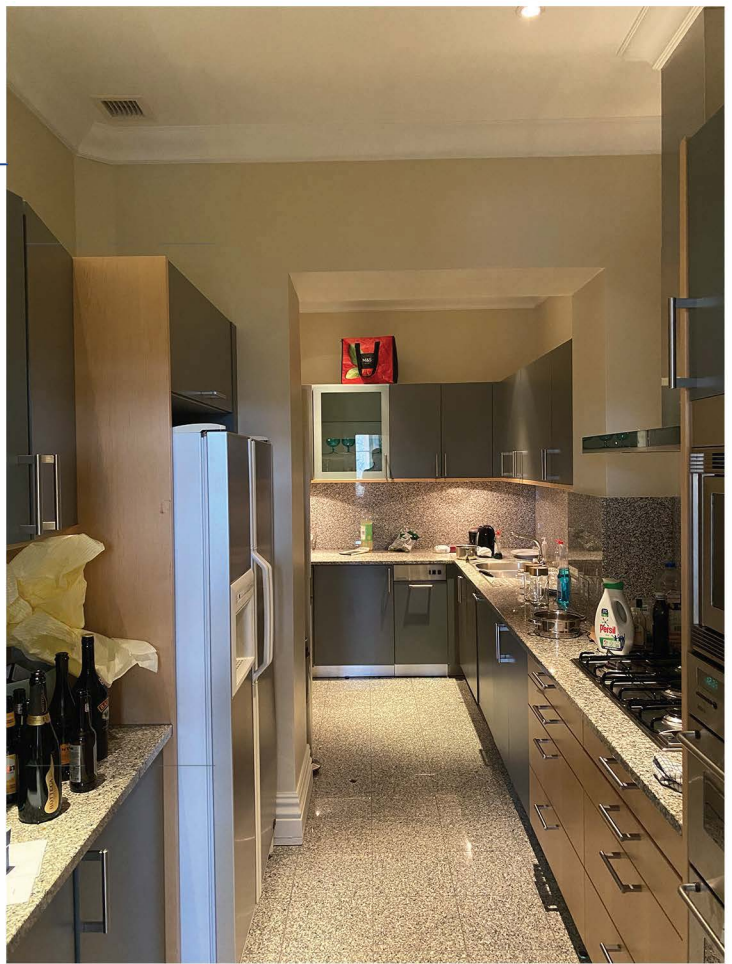

The existing kitchen will be shortened (infill the pictured threshold) and rearranged (see plan)

