


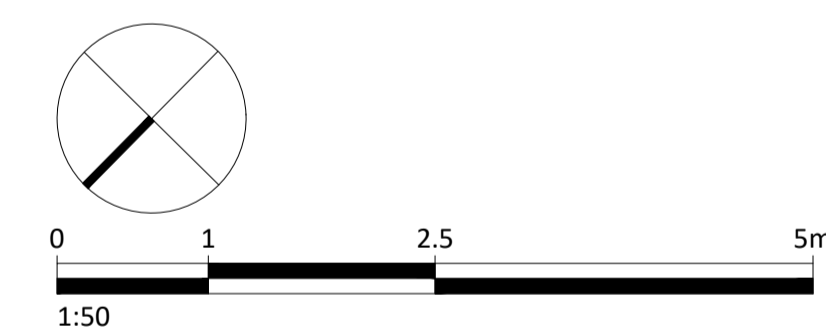
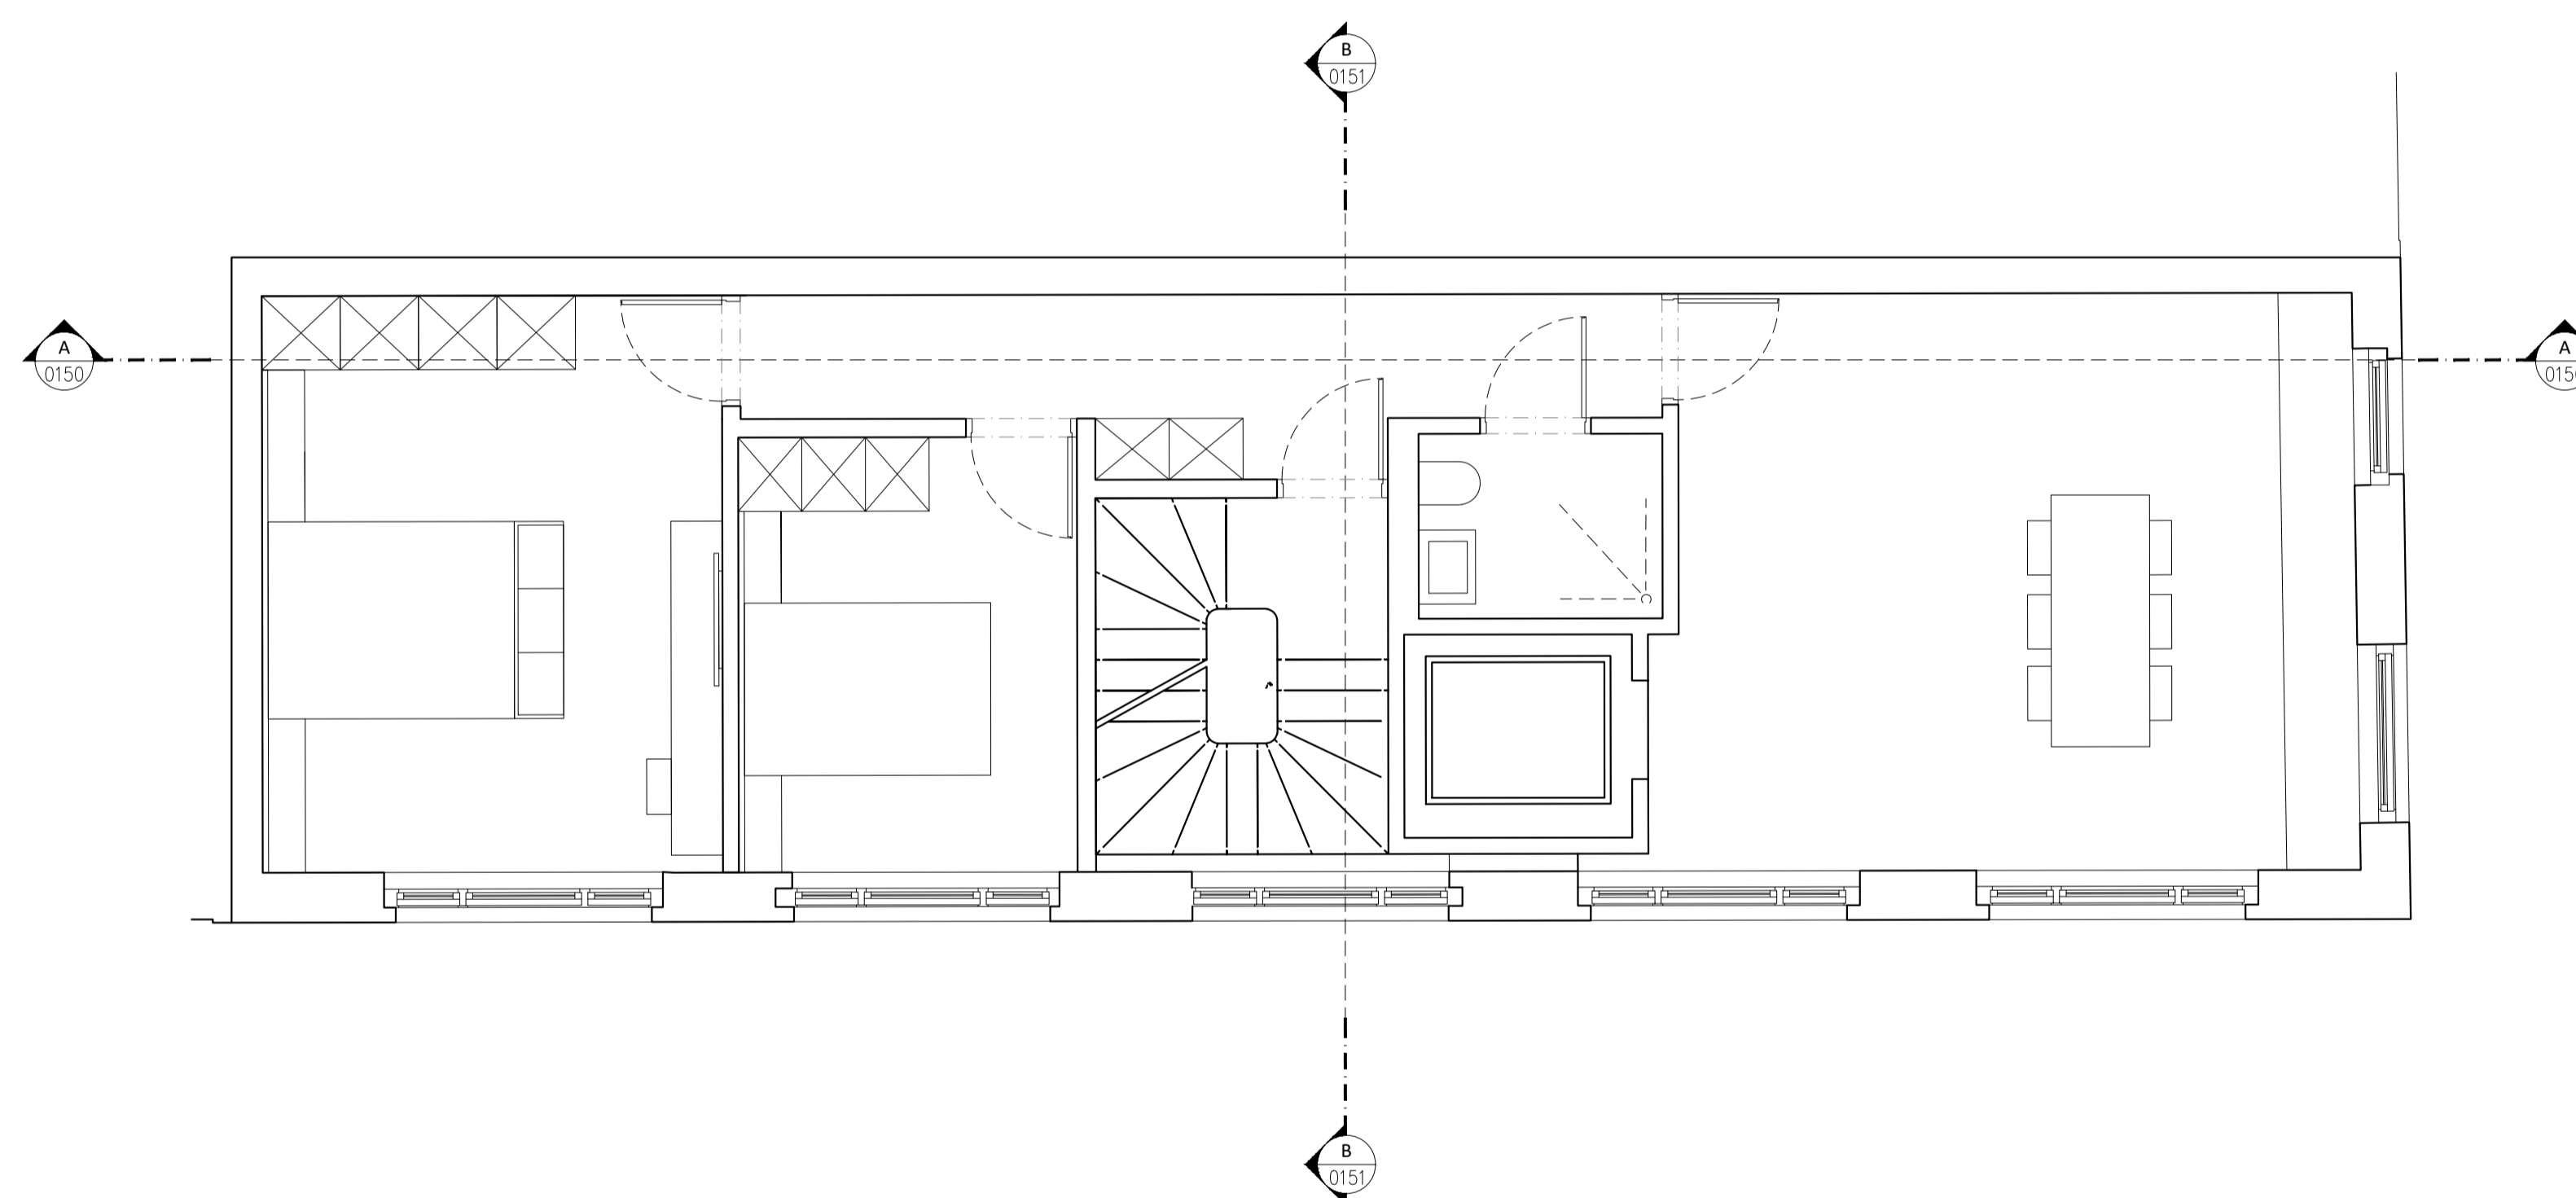
Notes:

1. This drawing contains the following model files:

Key:

 This drawing contains the following model files:

- Denotes 'Changed / Revised' information
- Denotes 'On Hold / In Abeyance' information



Planning

Rev.	Description.	By	Date
P 0	For Information ----	M.H	15.03.21

Client

Gil Levy

Project

18 Stukeley St.

Title

2nd Floor Existing

Drawing No.	Rev.
18STU-0103	P0

Project No.	Scale	1:50 @ A1	1:100 @ A3
123	M.H	M.H	22.02.2021

Do not scale from this drawing. All dimensions should be checked and confirmed on site before the commencement of work. All discrepancies must be reported. Subcontractors must verify all dimensions on site before making a shop drawing or commencing manufacturing. This drawing is subject to copyright. ©