


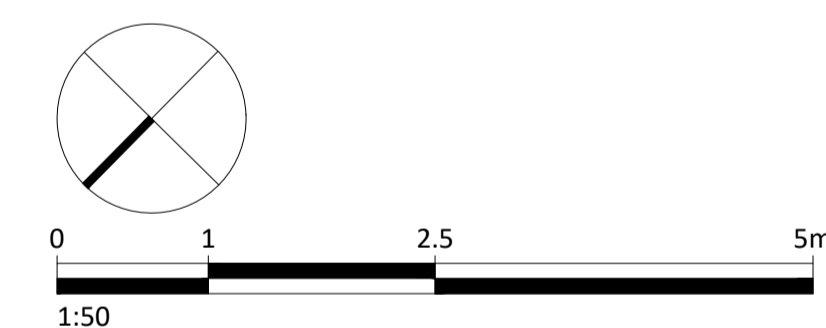
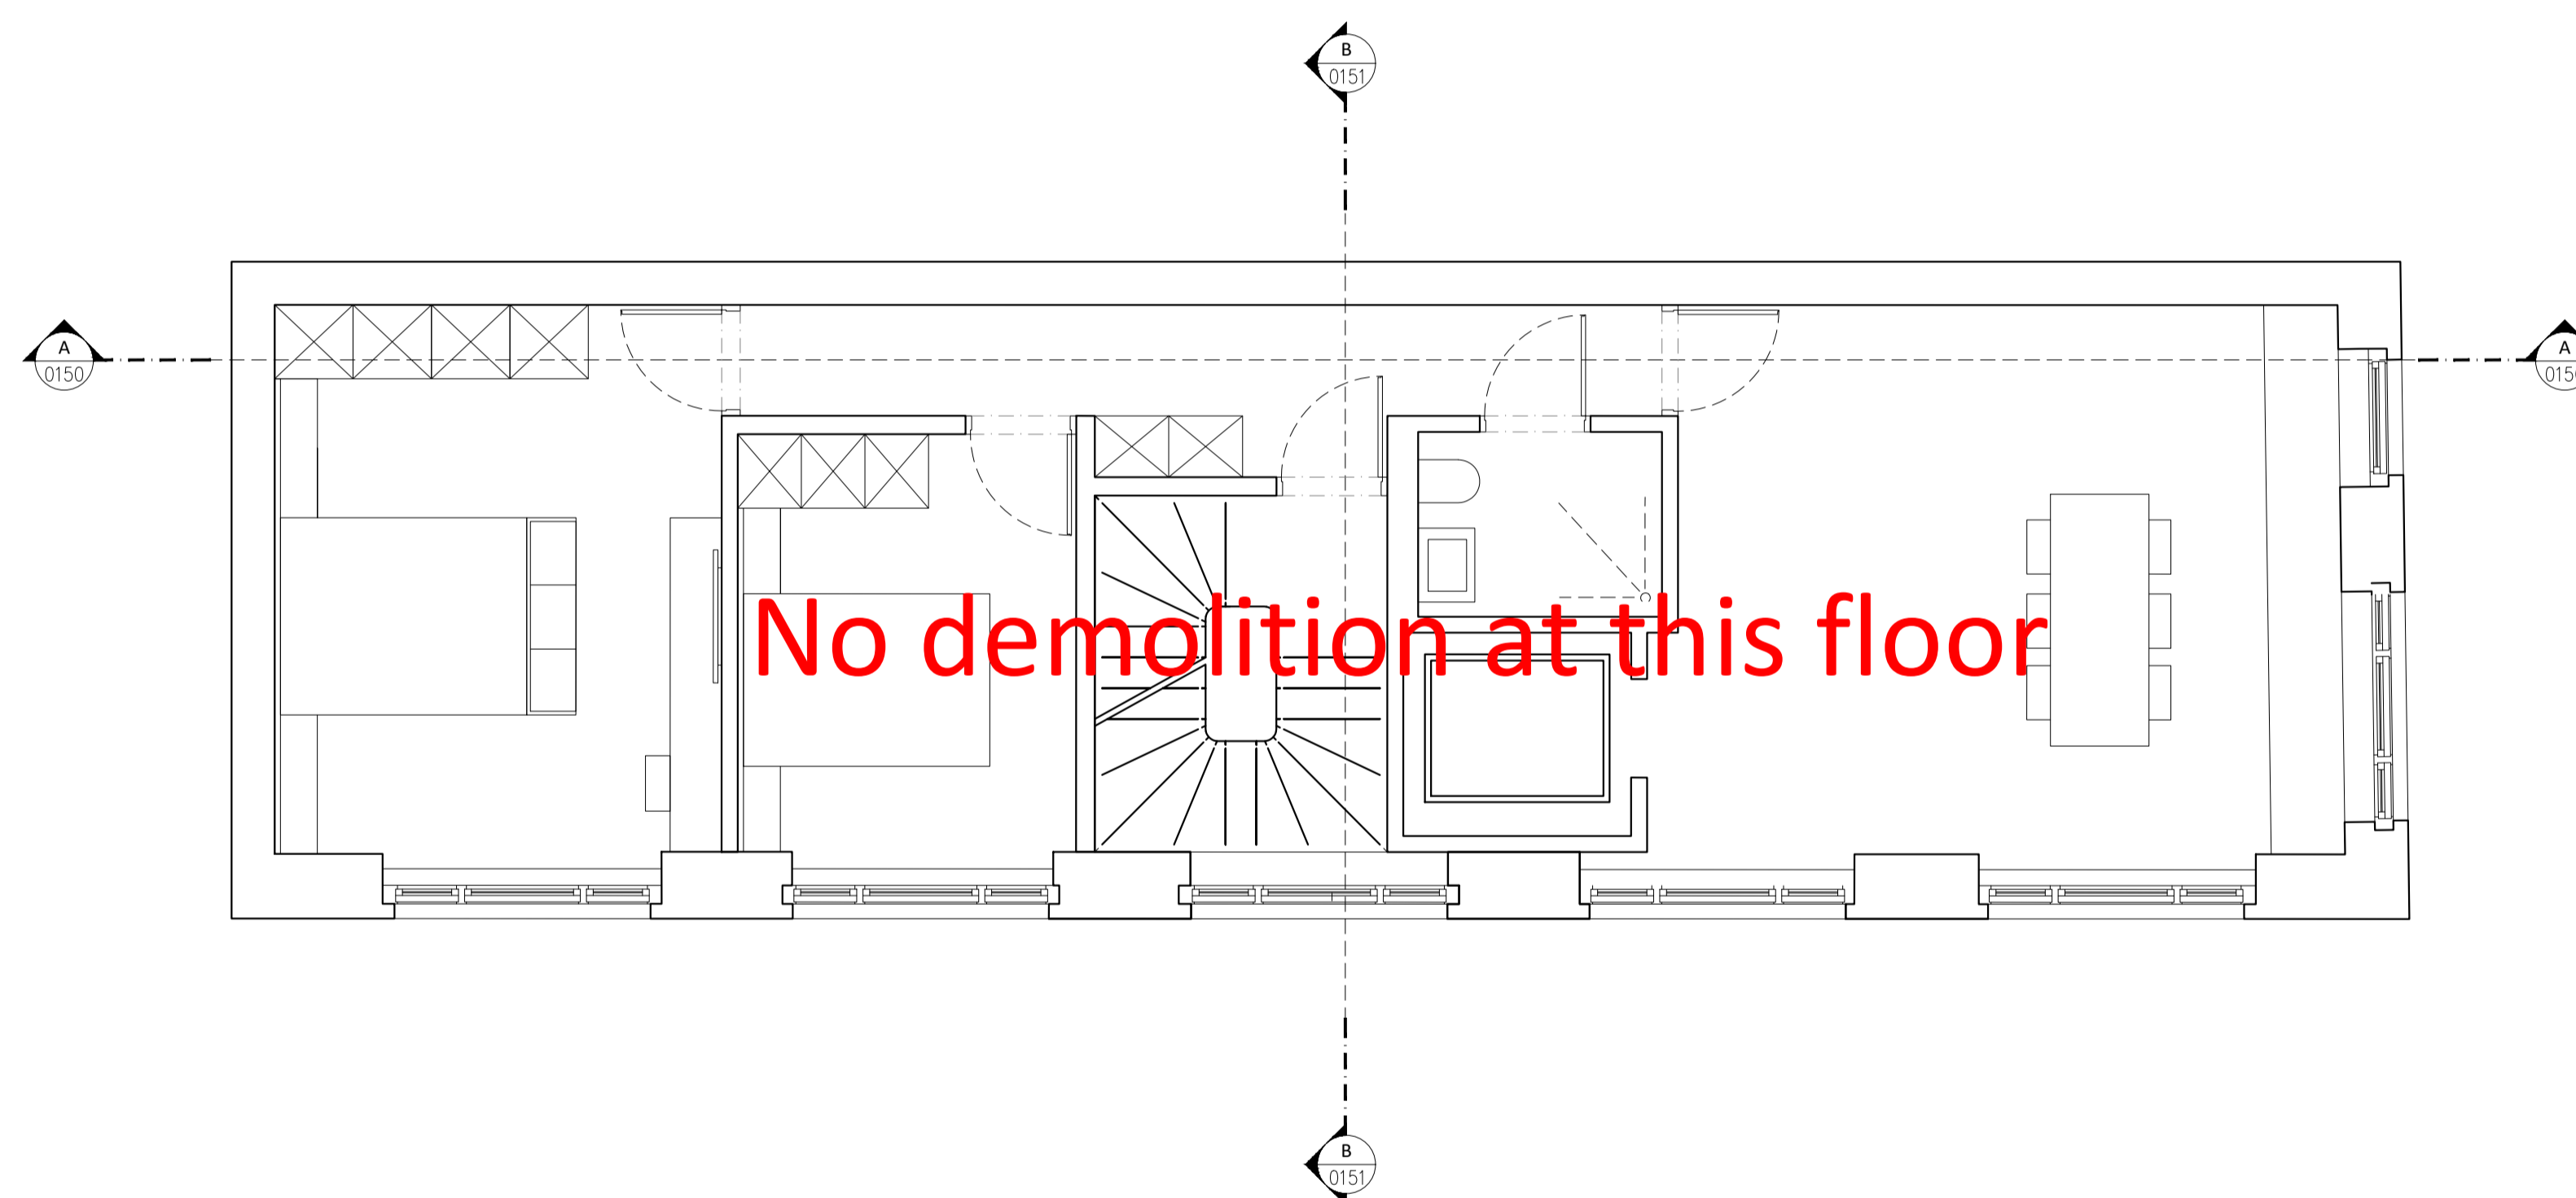
Notes:

1. This drawing contains the following model files:

Key:

 This drawing contains the following model files:

- Denotes 'Changed / Revised' information
- Denotes 'On Hold / In Abeyance' information



Planning

Rev.	Description.	By	Date
P----	For Information ----	M.H	24.03.21

Client

Gil Levy

Project

18 Stukeley St.

Title

1st Floor Demolition

Drawing No.	Rev.
18STU-0302	P----

Project No.	Scale	1:50 @ A1	1:100 @ A3
123	M.H	M.H	24.03.2021

Do not scale from this drawing. All dimensions should be checked and confirmed on site before the commencement of work. All discrepancies must be reported. Subcontractors must verify all dimensions on site before making a shop drawing or commencing manufacturing. This drawing is subject to copyright. ©