



Notes:

1. This drawing contains the following model files:

Key:

□ This drawing contains the following model files:

- Denotes 'Changed / Revised' information
- Denotes 'On Hold / In Abeyance' information

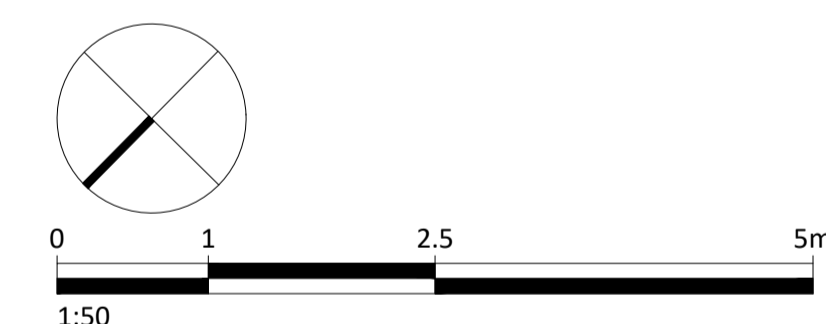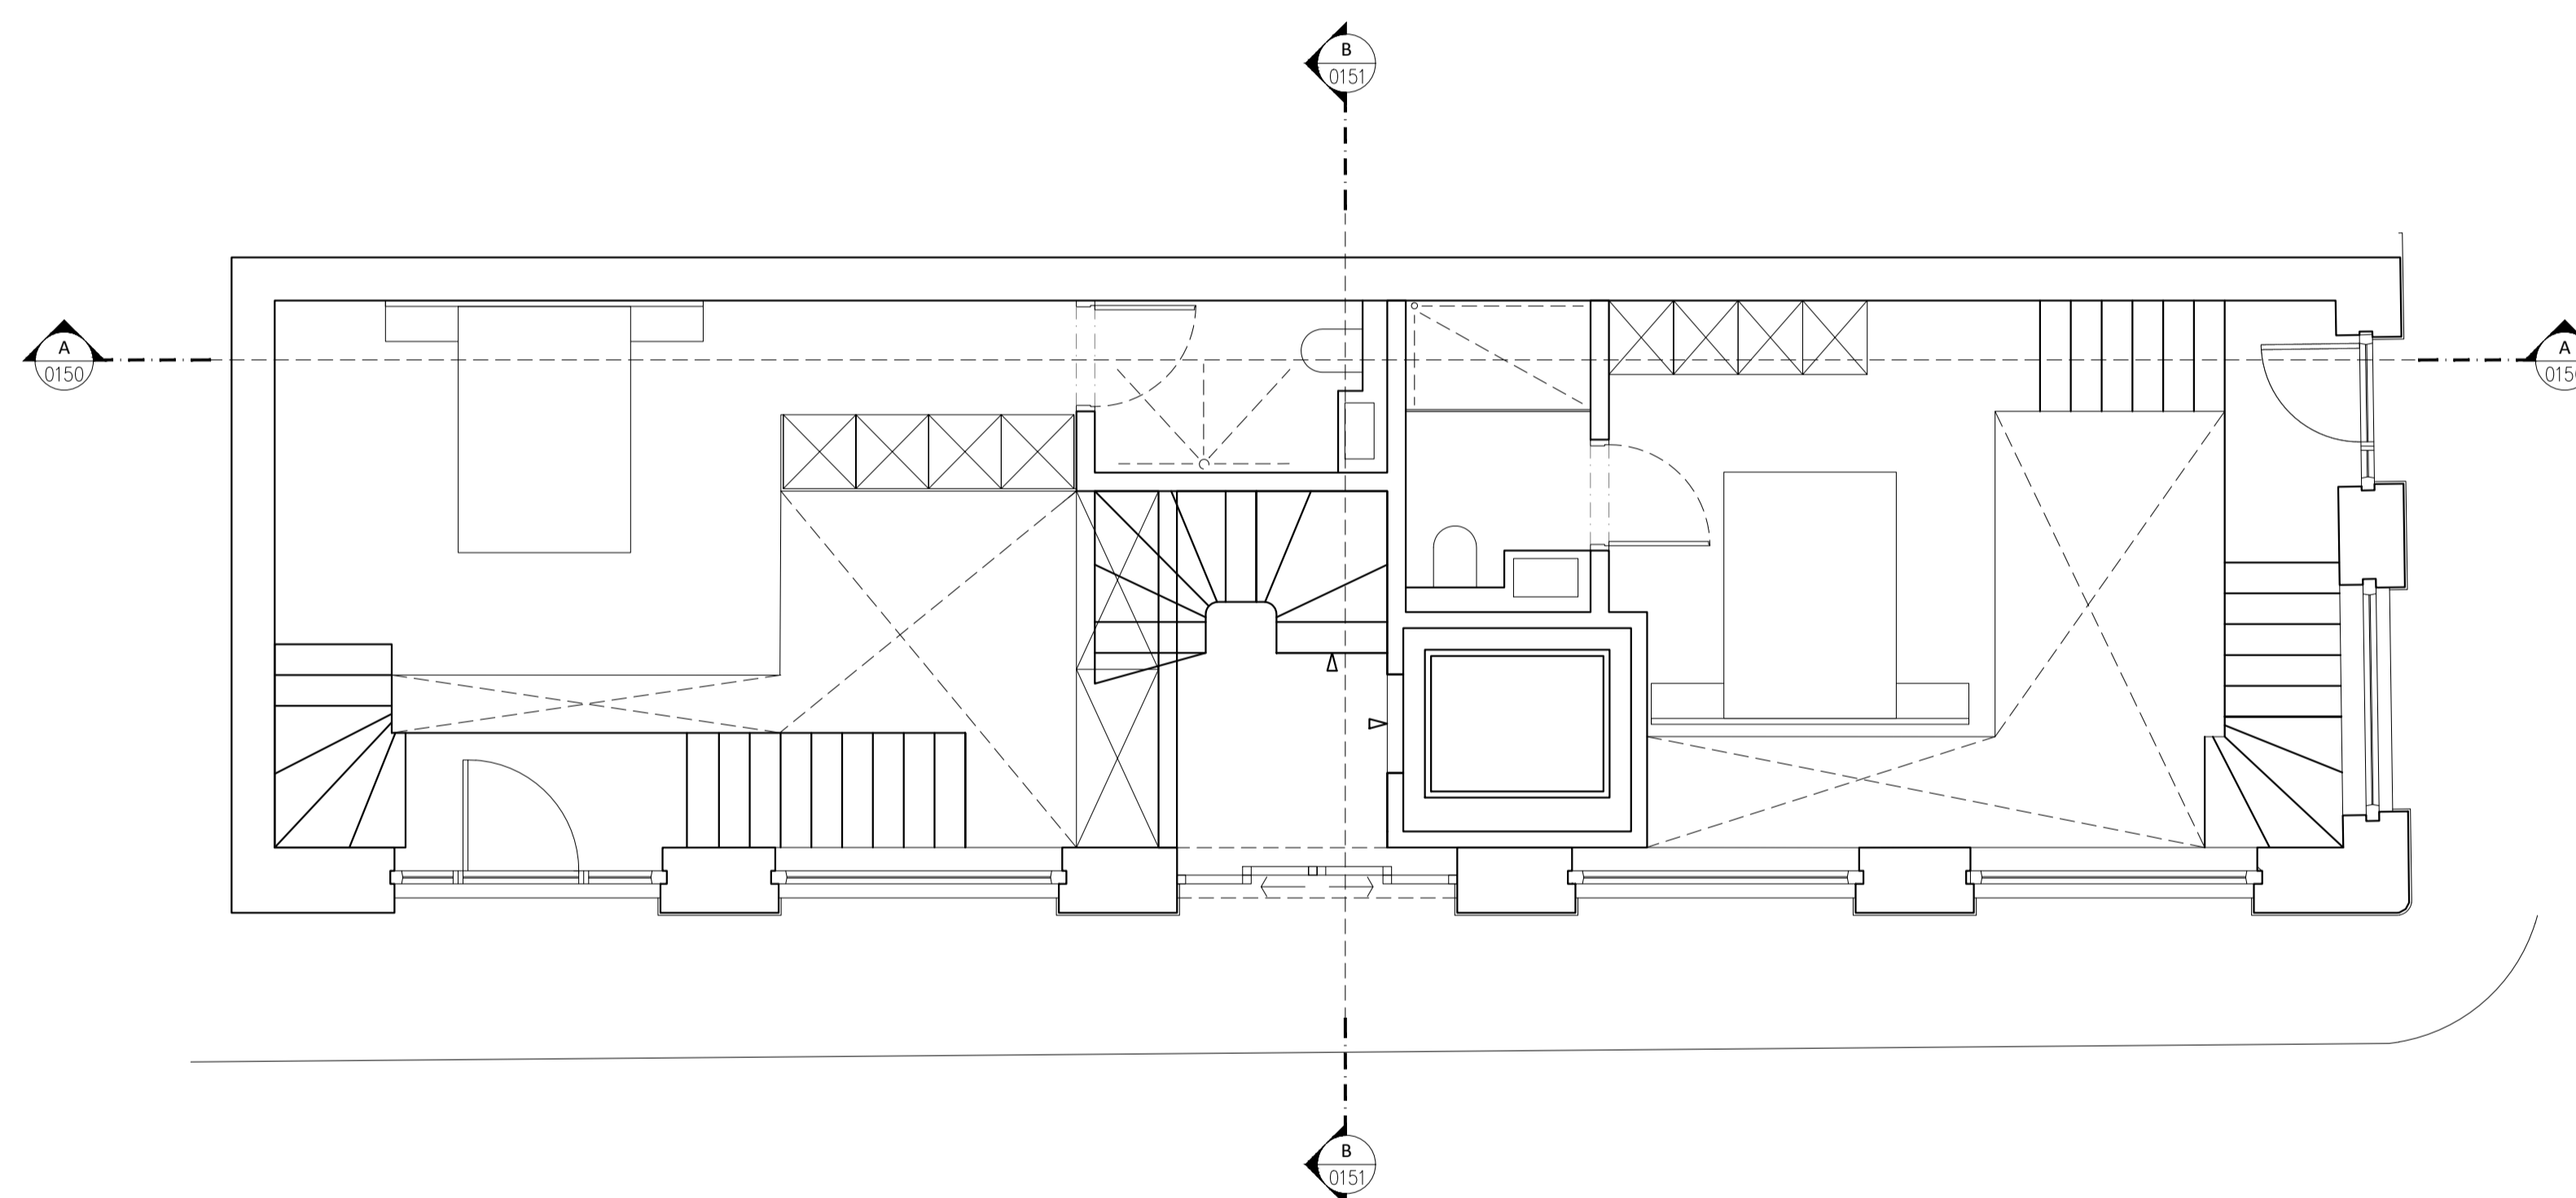

1:50
Planning

| Rev. | Description. | By | Date |
|-------|----------------------|-----|----------|
| P---- | For Information ---- | M.H | 23.03.21 |

Client

Gil Levy

Project

18 Stukeley St.

Title

GF Proposed

| Drawing No. | Rev. |
|-------------------|--------------|
| 18STU-1101 | P---- |

| Project No. | Scale | 1:50 @ A1 | 1:100 @ A3 |
|-------------|-------|-----------|------------|
| 123 | M.H | M.H | 22.02.2021 |

Do not scale from this drawing. All dimensions should be checked and confirmed on site before the commencement of work. All discrepancies must be reported. Subcontractors must verify all dimensions on site before making a shop drawing or commencing manufacturing. This drawing is subject to copyright. ©

elca
28 Navarino Road,
London, E8 1AD
T +44 (0)784 816 8101
E studio@elca.works