



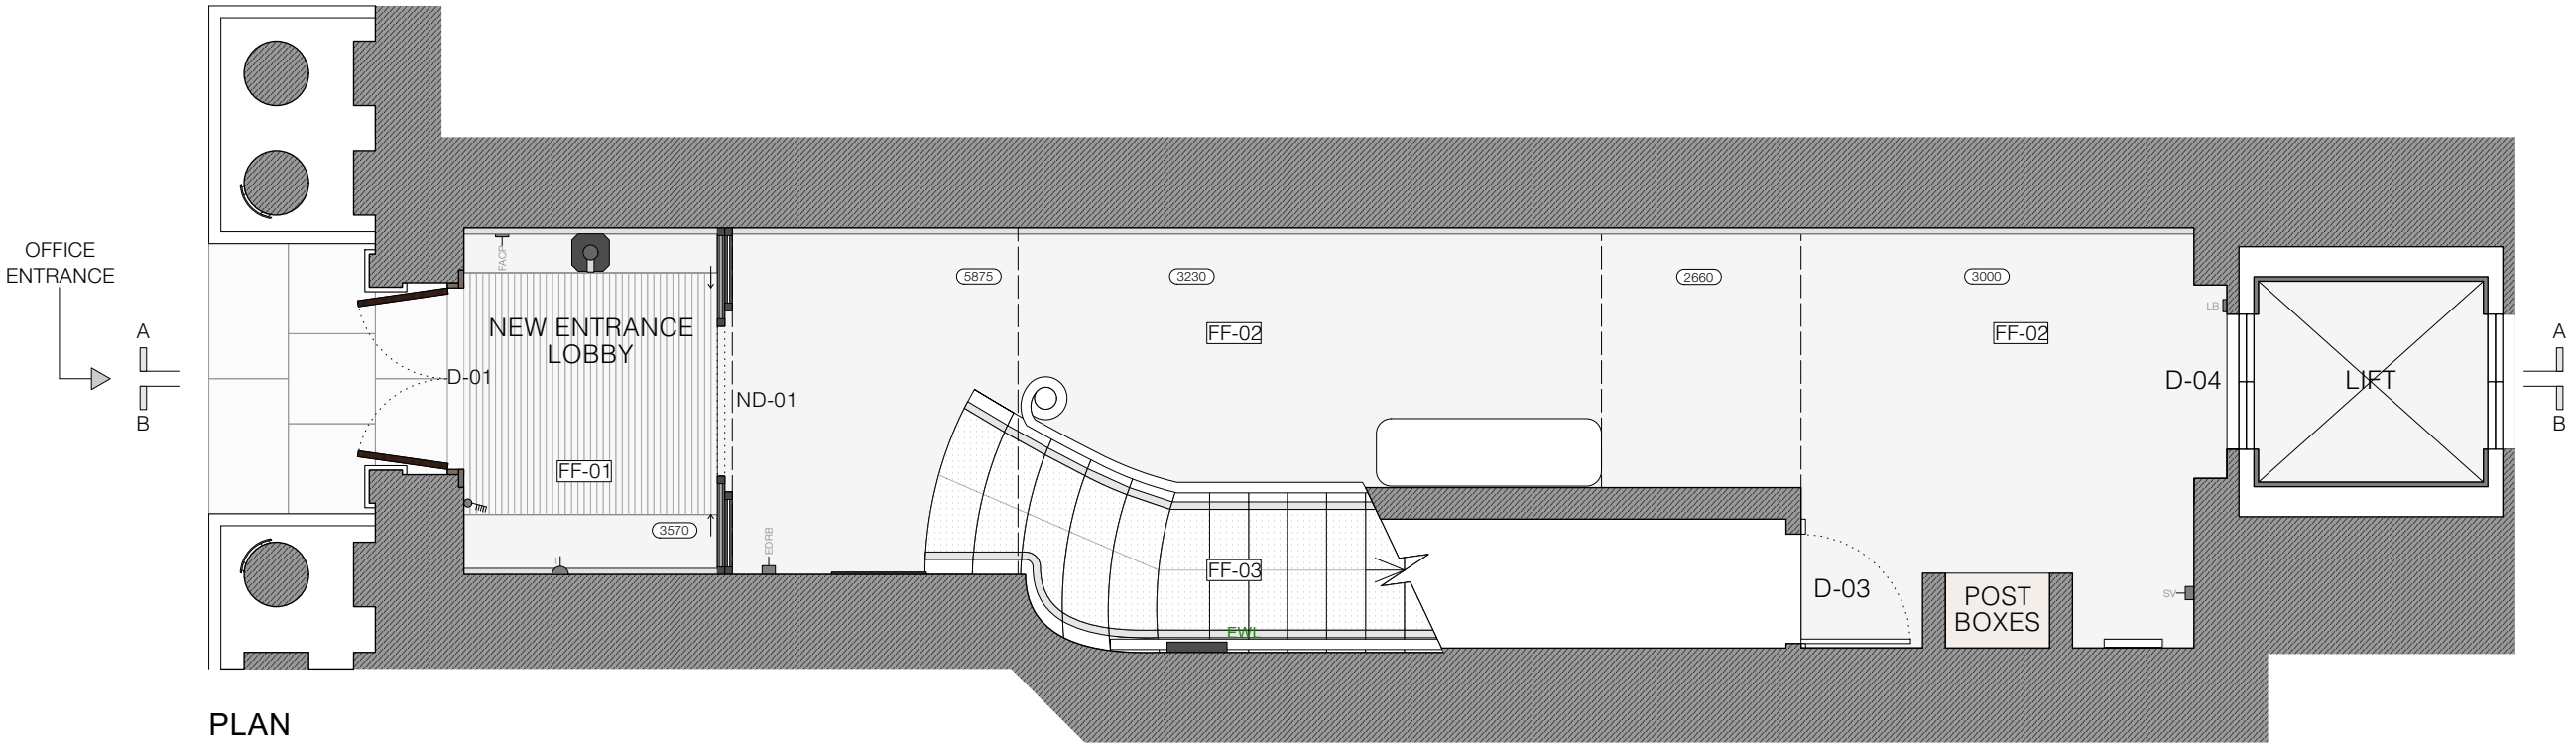

PLAN

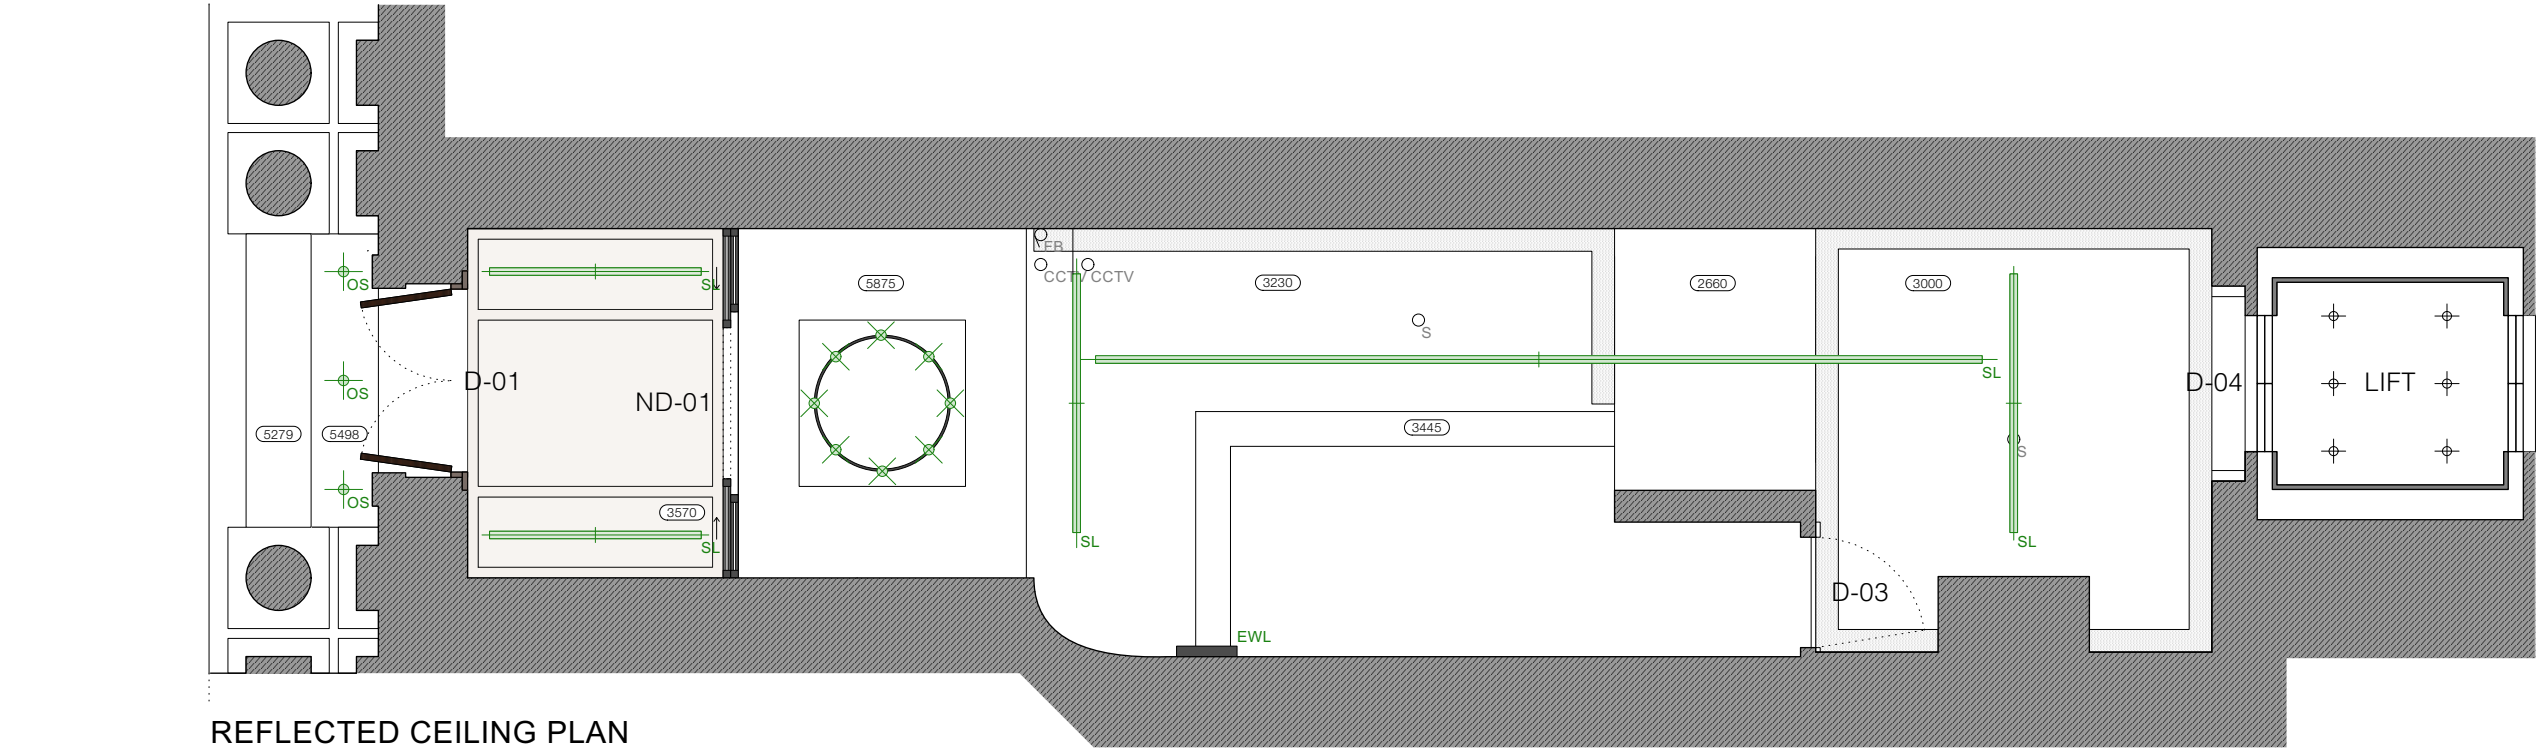


REFLECTED CEILING PLAN

General Notes

1. Do not scale from this drawing.
2. All dimensions to be checked on site.
3. Any discrepancies to be reported to the designers prior to construction.

Legend

- Existing**
- D-01 Door Number
 - W-01 Window Number
 - (2100) Ceiling Height
 - EDRB Emergency Door Release Button
 - FACP Fire Alarm Call Point
 - SV Smoke Vents Switch
 - B Lift Button
 - Light Switch (with total no. of heads)
 - Switched Sockets (with total no. of heads)
 - Downlight
 - FB Fire Bell
 - S Smoke Detector
 - CCTV Video Surveillance
- New**
- ND-01 New Door Number
 - OS New Outdoor Spotlight
 - SL New Suspended Linear Light
 - Chandelier New Chandelier
 - EWL New Emergency Wall Light

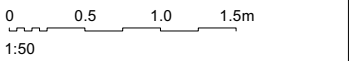

Revisions
- 29.03.21 First Issue

Client Corob Retail Investments Limited

Project 95 Chancery Lane
Holborn, London
WC2A 1DT

Dwg.Title **Proposed**
Ground Floor Plan & Reflected Ceiling
Plan

Dwg.No.	Rev.	Scale
1572_202	-	1:50

SILVER&CO
Interiors | Architecture | Branding

8 Disney Street London SE1 1JF
+44 (0)20 7357 6759
design@silv.co.uk
www.silv.co.uk

Copyright ©
This drawing & information displayed must not be copied or
used for any purpose without the written permission of
SILVER&CO.

Light Fittings

OS
Outdoor Spotlight
Supplier: Lightworks
Jason Goldsmith
+44 (0) 7900 577899
JGoldsmid@lightworks.co.uk
Finish: Black

SL
Suspended Linear Light
Supplier: Lightworks
Jason Goldsmith
+44 (0) 7900 577899
JGoldsmid@lightworks.co.uk
Product: i4905
Finish: Black

Chandelier
Supplier: TBA

Floor Finishes

FF-01
Entrance Matwell
Supplier: TBA
Colour: Wiper Strips - Dark Brown
Scraper Bars - Anodised
Aluminium

FF-02
Marble Stone Tiles
Supplier: mandarinstore.com
Product: Tundra Honed Marble
Colour: Grey and white hues with a
hint of beige
Finish: Smooth, matt

FF-03
Carpet Runner
Supplier: egecarpets.com
+45 97 11 88 11
Collection: Epoca Rustic
Colour: Mouse Grey with a
cream border

EWL
Tarras Emergency Wall Light
Supplier: 299lighting.co.uk
0203 77375 30
Product: Tarras Wall Light
Finish: Black