


Note:  
Information based on surveys received  
on 08.03.2021 by Laser Surveys.

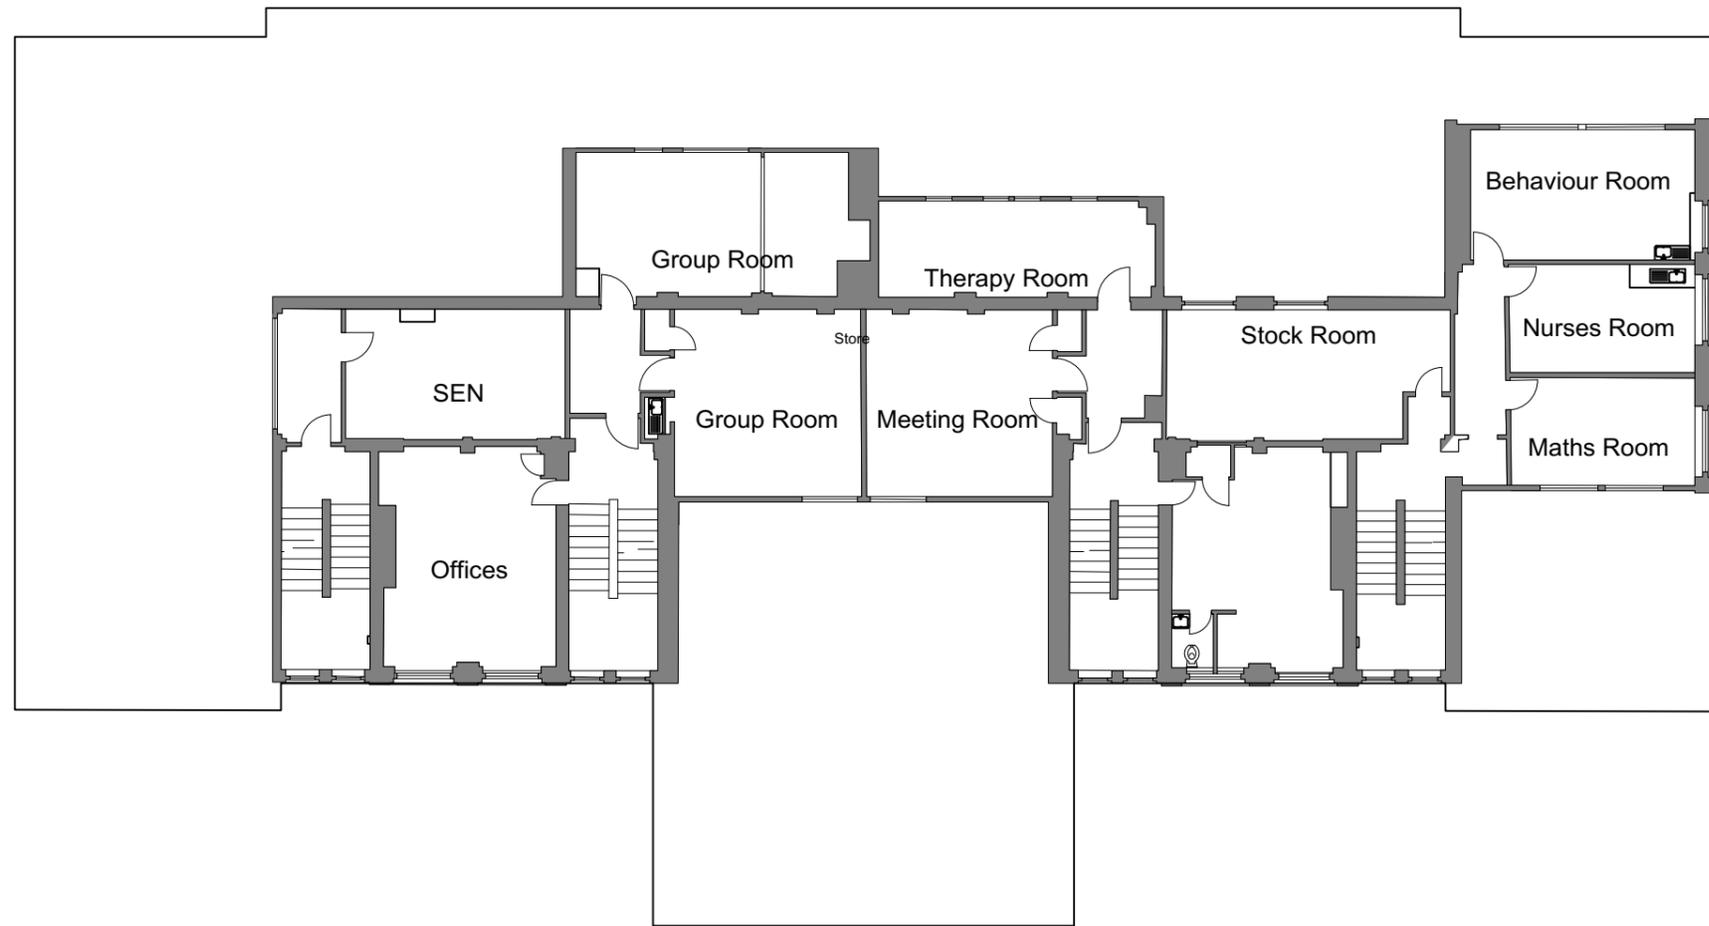

Rev	Date	Drawn	Comment
-----	------	-------	---------

**Client**  
London Borough of Camden

**Job**  
1031 Carlton Rhyll  
Potential Merger

## PLANNING

**Drawing Title**  
Existing Ground Floor Mezzanine

Date of First Issue	Issued	Checked
25/03/2021	CGG	CGG

Drawn	Scale
GW	1:100 @ A1 1:200 @ A3

Drawing No.	Revision
2052	A

### Curl la Tourelle Head Architecture

Unit 8, 16-24 Underwood Street, London N1 7JQ  
+44 (0)20 7267 0055  
www.clth.co.uk  
© Curl la Tourelle Head Architecture

