


1 Elevation F-f Scale: 1:200

2 Elevation D-d Scale: 1:200

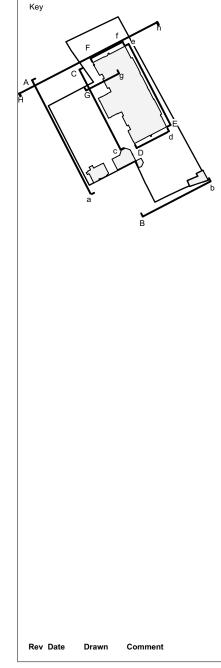

Client London Borough of Camden

Job 1031 Carlton Rhyl Potential Merger

PLANNING

Drawing Title

Proposed Elevation D-d & F-f

Date of First IssueIssuedChecked18/03/2021CGCG

 Drawn
 Scale

 GW
 1:100 @ A1

Drawing No. Revision 4002 A

1:200 @ A3

Curl la Tourelle Head Architecture

Unit 8, 16-24 Underwood Street, London N1 7JQ +44 (0)20 7267 0055 www.clth.co.uk
© Curl la Tourelle Head Architecture