



2 CCLC Elevation A-a Existing  
Scale: 1:100

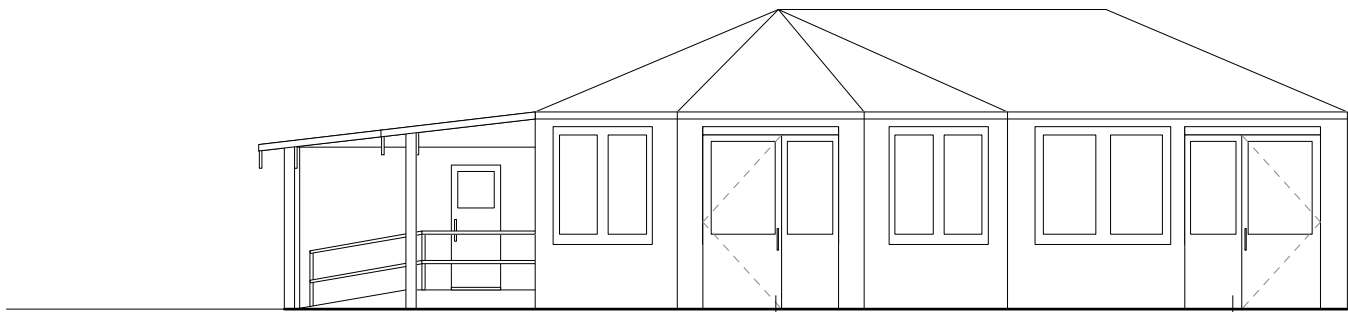


1 CCLC Elevation A-a Proposed  
Scale: 1:100

New external door

New external door

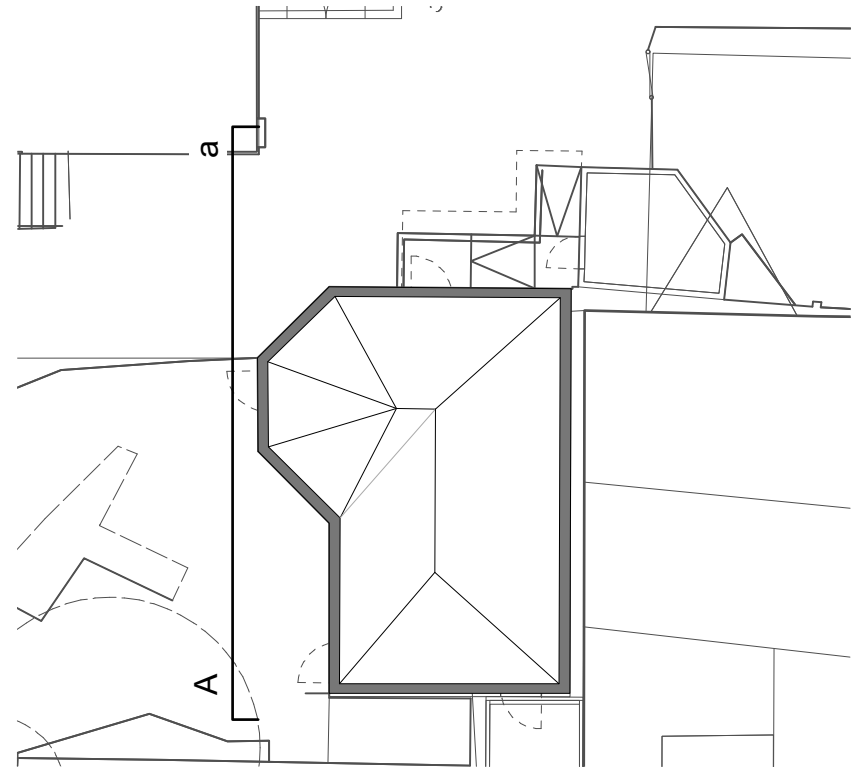

3 CCLC Key Plan  
Scale: 1:200

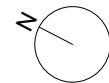

Note: Existing information regarding openings location and dimensions are indicative only.

Rev	Date	Drawn	Comment
-----	------	-------	---------

**Client**  
London Borough of Camden

**Job**  
1031 Carlton Rhyll  
Potential Merger

## PLANNING

**Drawing Title**  
CCLC Elevations - Existing and proposed

Date of First Issue	Issued	Checked
24/03/2021	CGG	CGG

Drawn	Scale		
GW	1:50 @ A1	1:100	@ A3

Drawing No.	Revision
4060	A

## Curl la Tourelle Head Architecture

Unit 8, 16-24 Underwood Street, London N1 7JQ  
+44 (0)20 7267 0055  
www.clth.co.uk  
© Curl la Tourelle Head Architecture