


GENERAL NOTES
 1. This drawing should be read in conjunction with all other contract documentation and all other consultant and specialist drawings.
 2. Do not scale from this drawing.
 3. All levels and dimensions are to be checked on site.
 4. The Architect is to be notified in writing of any discrepancies before proceeding.
 5. This drawing is subjected to Copyright.

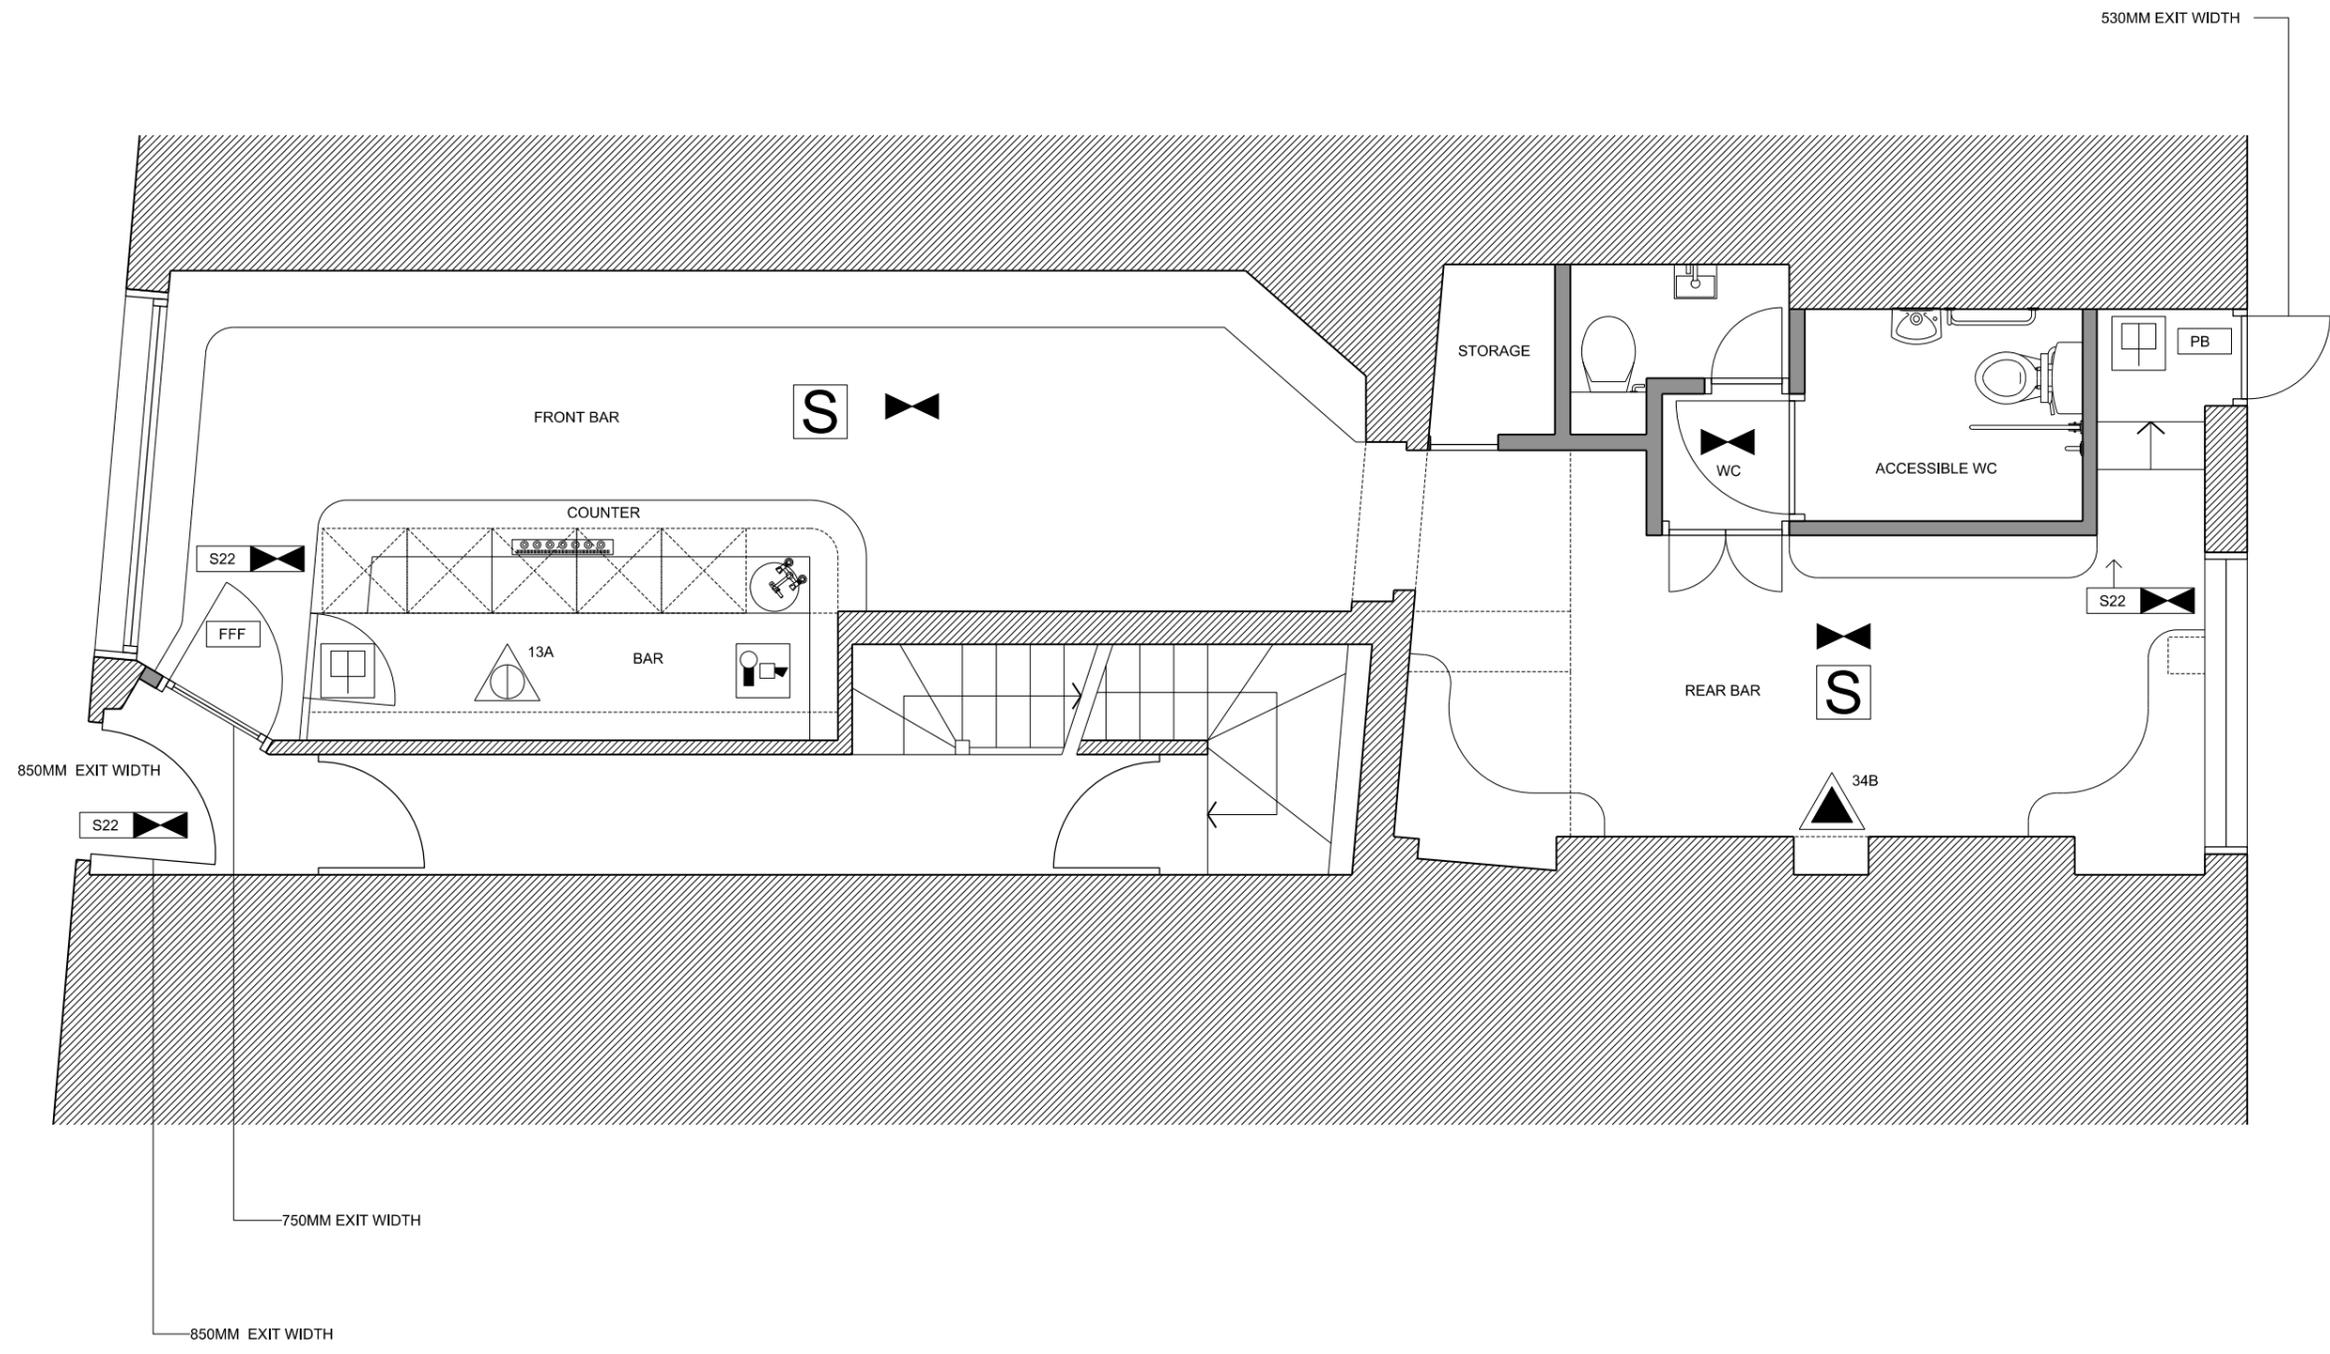


P0	ISSUED FOR INFORMATION	04/12/20	NA
REV	DESCRIPTION	DATE	BY

STATUS
FOR INFORMATION

KEY PLAN

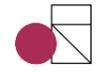


kAD architects
 Unit 3, 368 Caledonian Road
 London N1 1DU
 T: +44 (0) 7803 594784
 E: info@design-NA.com

PROJECT
 HANWAY SOCIAL LTD
 20 HANWAY STREET

DRAWING TITLE
 GA PLAN - FIRE SAFETY
 GROUND FLOOR

SCALE AT A3
 1: 50

DATE
 DEC 2020

DRAWING NO
kAD HSC 01 150

REV
P0

01	GA PLAN - FIRE SAFETY	
01 150	GROUND FLOOR	1: 50