



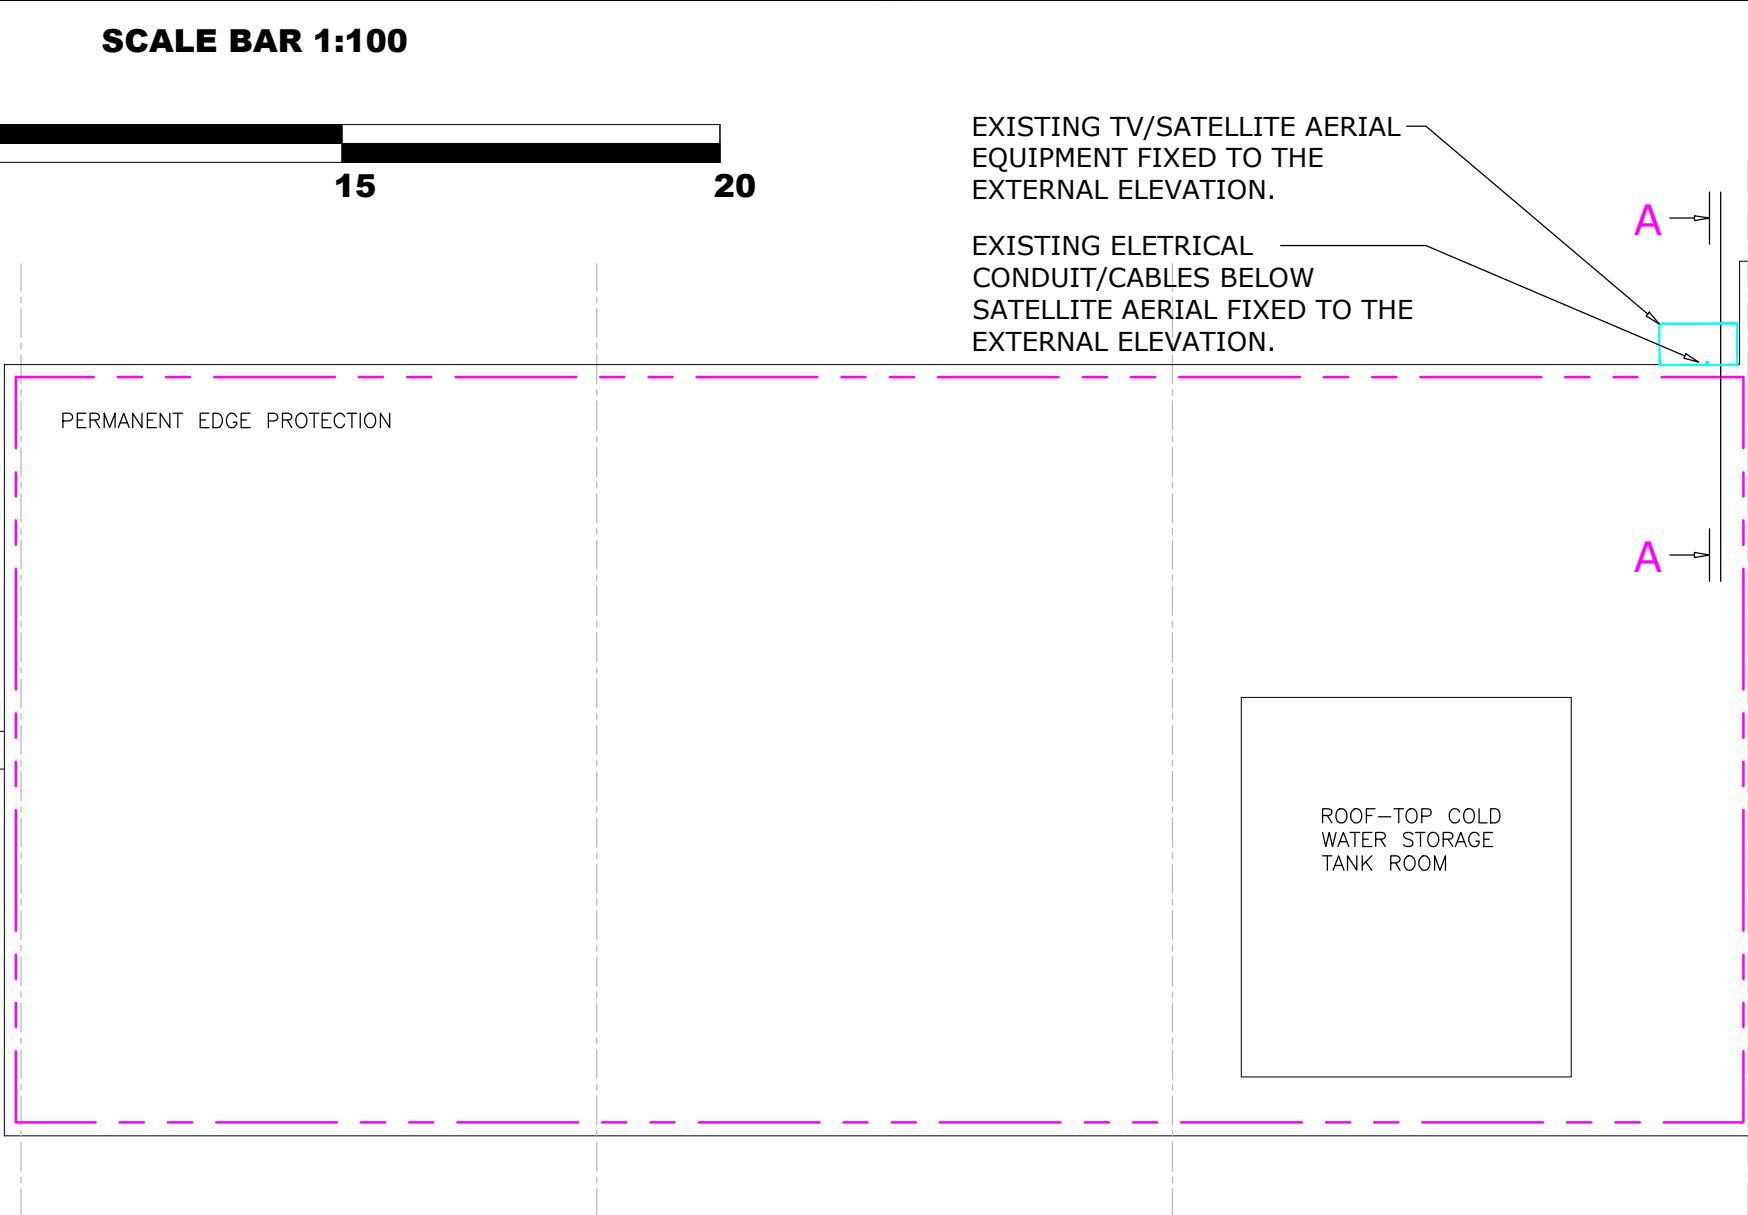


Date _____

A horizontal number line with tick marks at 0, 1, 2, 3, 4, and 5. The line is divided into five equal segments between the tick marks. The segments starting from 0 are: white, black, white, black, and white. The segment after 4 is black.


THIRD FLOOR

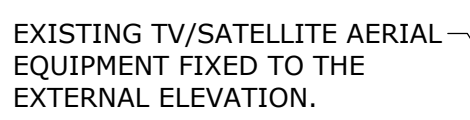

SECOND FLOOR

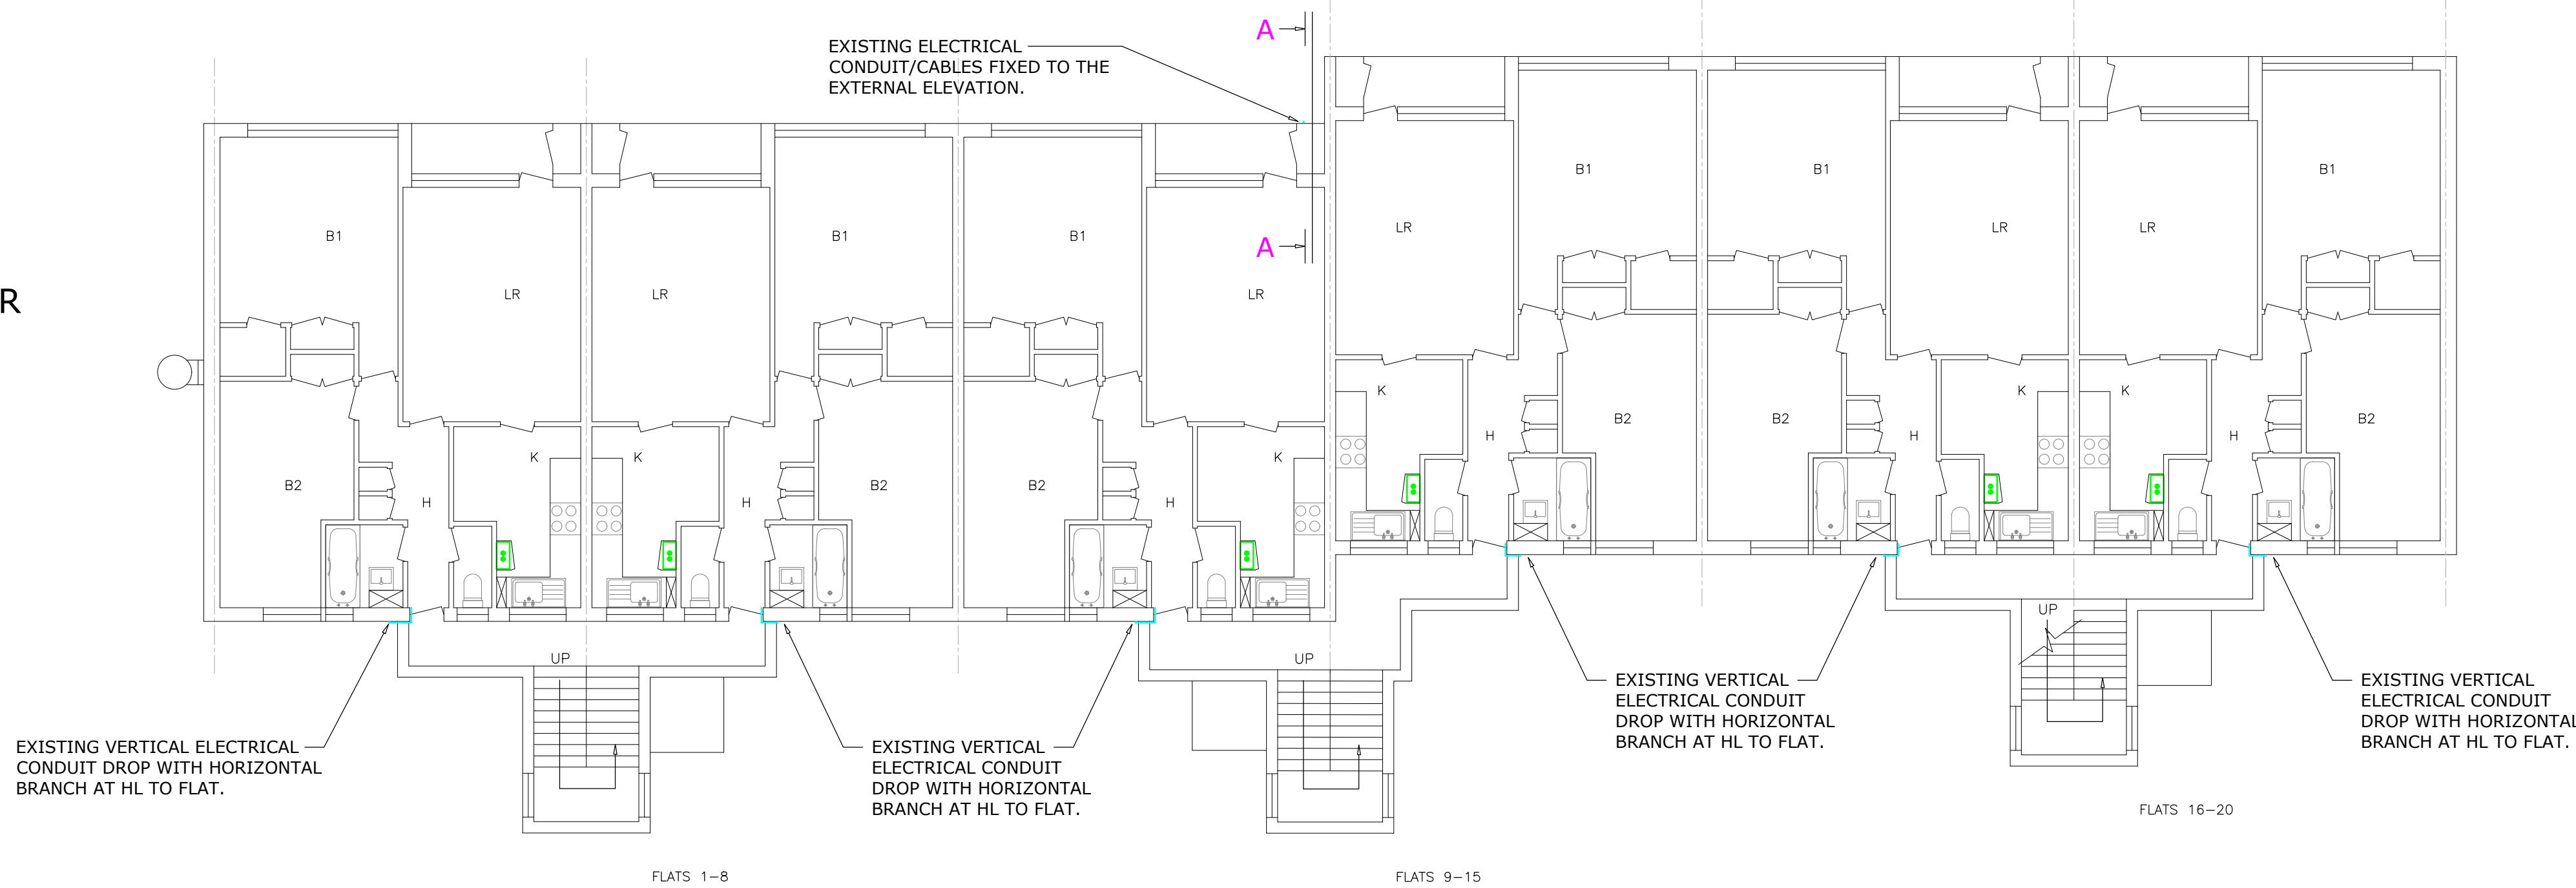


FIRST FLOOR

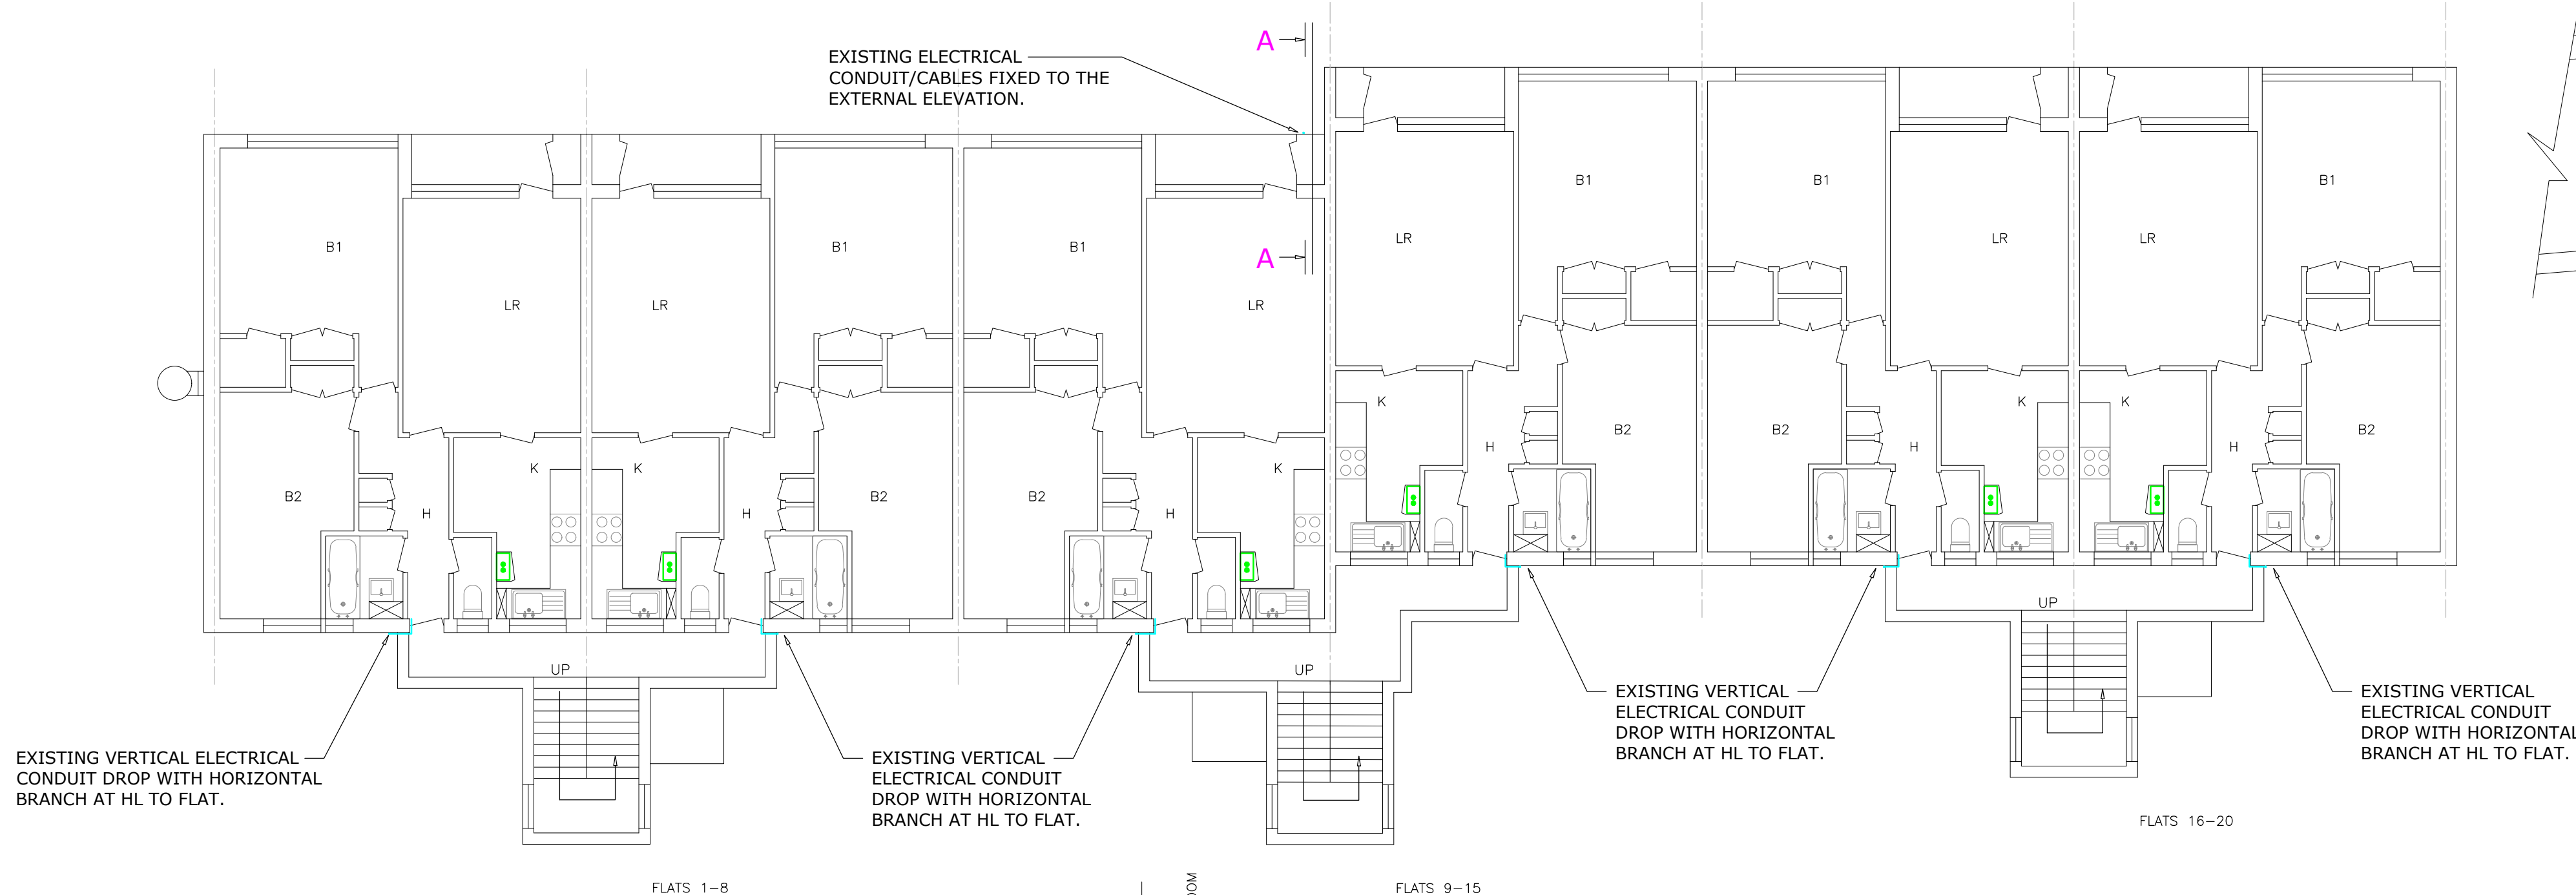

SECTION A-A (SCALE 1:25@A0)

GROUND FLOOR

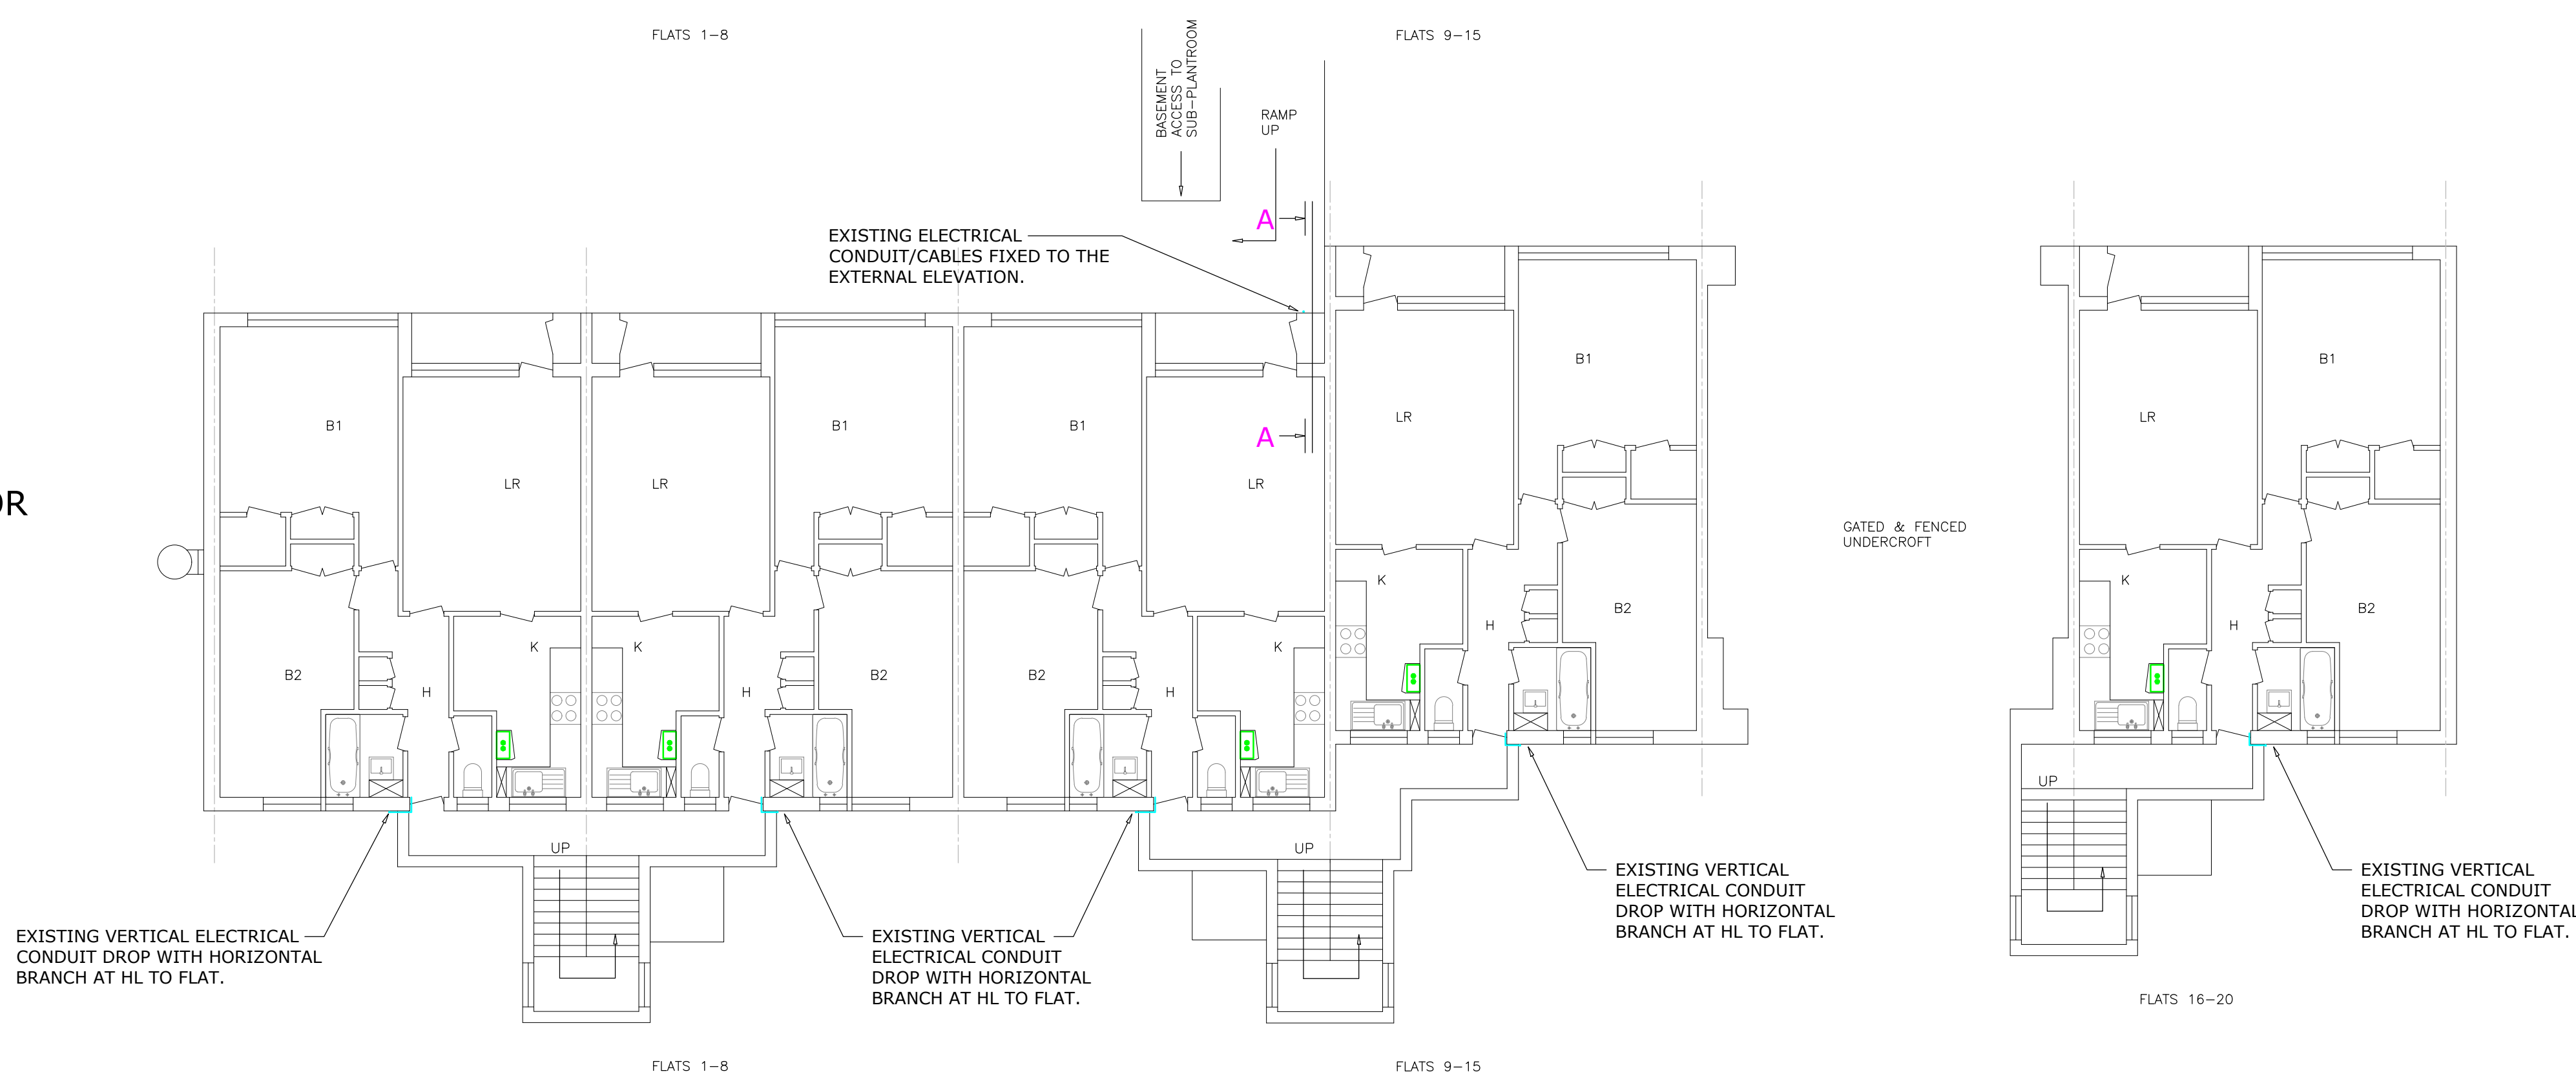

Notes:

ENCASEMENT:
2mm THICK PPC ALUMINIUM PIPE BOXING &
ANGLE FRAMEWORK.
RAL COLOUR TBA.
VALVE ACCESS HATCHES SQUARE, FACE FIXED
2mm THICK PPC ALUMINIUM COVER PLATE WITH
CORNER FIXINGS TO ALLOW FUTURE ACCESS.
ALL SHARP EDGES TO BE REMOVED.

INVICTA
Building Services Ltd

Weald Court, 101-103 Tonbridge Road,
Hildenborough,
Kent TN11 9HL
Telephone: 01732 833552
Facsimile: 01732 834768



PROJECT

ST SILAS ESTATE HEATING
SYSTEM INSTALLATION
CONTRACT. LONDON NW5

Drawn: RDA	Date: 16.03.21	Scale:1:100@A0
Drawing No.	i1237/M/DET/CHI/14	Rev. 6